

Park Row

The proactive estate agent




Stutton Road, Tadcaster, LS24 9HE

£257,000



****OPEN-PLAN LIVING AND DINING AREA**CONSERVATORY**OFF STREET PARKING**TWO DOUBLE BEDROOMS**LOFT ROOM**PRIVATE REAR GARDEN**DOUBLE GLAZING IN 2024**NO CHAIN**FULL FIBRE INTERNET****

VIEWING IS ESSENTIAL TO FULLY APPRECIATE THE PROPERTY ON OFFER! CALL US ON 01977 681122 TO BOOK A VIEWING! 'WE OPEN UNTIL 5.30PM MONDAY TO FRIDAYS and until 1PM SATURDAYS!

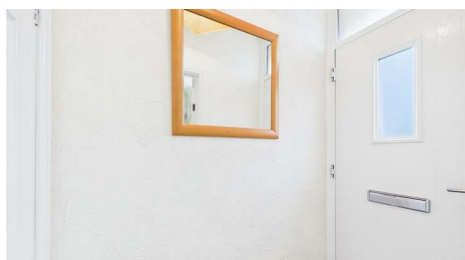

FEDERATION
OF INDEPENDENT
AGENTS

INTRODUCTION

Nestled on Stutton Road in the charming town of Tadcaster, this delightful terraced house presents an excellent opportunity for both first-time buyers and those seeking a comfortable home. With two generously sized double bedrooms, this property is perfect for small families or professionals looking for extra space.

The heart of the home features an inviting open-plan living and dining area, ideal for entertaining guests or enjoying family time. The additional loft room offers versatility, serving as a perfect office, playroom, or simply extra storage space to keep your home organized. The conservatory adds a lovely touch, providing a bright and airy space to relax and enjoy the views of the private rear garden.

This property boasts modern conveniences such as double glazing, ensuring warmth and energy efficiency throughout the year. With no onward chain, you can move in without delay and start making memories in your new home.

Conveniently located, the house is within easy reach of local shops, schools, and essential commuter routes, making it an ideal choice for those who value accessibility and community. Whether you are looking to settle down or invest, this charming property on Stutton Road is not to be missed.

GROUND FLOOR ACCOMMODATION

ENTRANCE

Enter through a red door that leads into;

ENTRANCE HALLWAY

2'11" x 5'3" (0.91 x 1.62)



Entrance hallway that leads into;

CLOAKROOM

3'0" x 4'1" (0.92 x 1.27)

Useful space for storage.

LOUNGE / DINING ROOM

11'0" x 25'6" (3.36 x 7.78)



A double glazed window to the front elevation, with a central heating radiator beneath; open plan walkway leading into the dining area - a central heating radiator, a fireplace, a staircase leading to the first floor accommodation, double glazed French doors leading to the rear garden, an internal door leading into;





Park Row

shaker-style wall and base units surrounding, built in double oven and a fridge freezer, a four ring gas hob with a built in extractor fan over, one and a half white drainer sink with chrome taps over, plumbing for washing machine. The internal double glazed sliding doors leading into;



Park Row



Park Row

KITCHEN

7'5" x 12'7" (2.27 x 3.84)



Park Row

A double glazed window to the side elevation, wooden

SUNROOM

9'9" x 7'5" (2.99 x 2.28)



Park Row

Double glazed windows surrounding with lean to conservatory roof with a French doors leading into the rear garden;



FEDERATION
OF INDEPENDENT
AGENTS



FIRST FLOOR ACCOMMODATION

LANDING
5'0" x 13'2" (1.53 x 4.03)



BEDROOM ONE
14'6" x 11'11" (4.44 x 3.64)




A double glazed window to the front elevation, a built in wardrobe and overheads cupboards, a central heating radiator, which leads into;



FEDERATION
OF INDEPENDENT
AGENTS

BEDROOM TWO

9'0" x 13'1" (2.76 x 4.01)

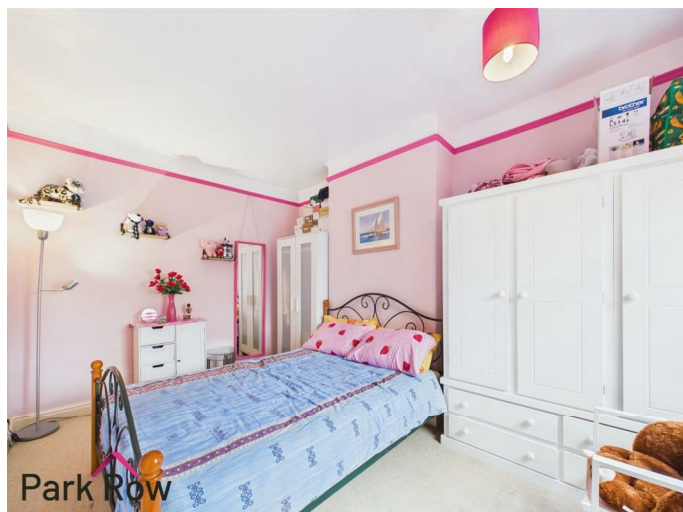


Double glazed window and a central heating radiator. that leads into;




BATHROOM

7'5" x 12'6" (2.27 x 3.82)

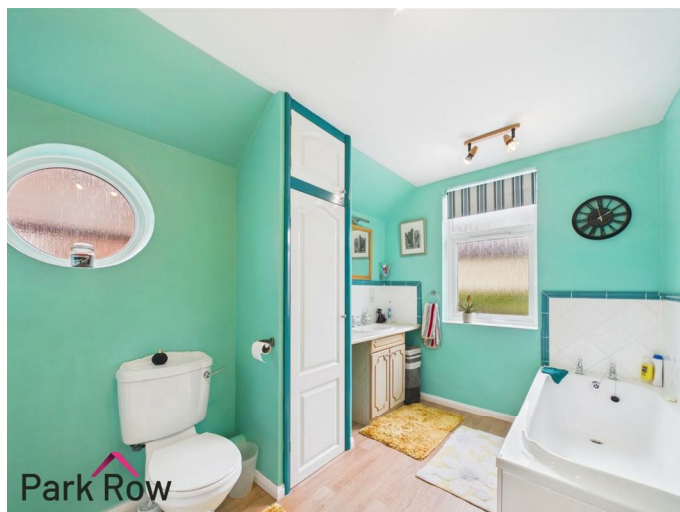

A double glazed privacy window, central heating radiator, built-in bath, fully enclosed shower with hinged glass door, vanity style sink with storage beneath, closed couple w/c, and a built in storage cupboard, which leads into;

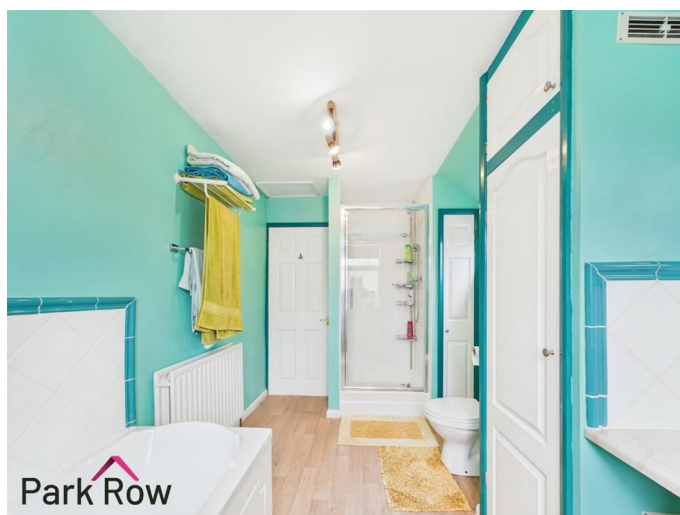

LOFT
14'6" x 11'5" (4.44 x 3.49)



Fitted with ceiling spotlights, a double glazed window, and integrated cupboard storage.



FRONT



Dwarf walls to the front and two sides, stone slab pathway leads to the stepped entrance and porch area, the rest is covered with decorative stones.



EXTERIOR


REAR



The rear is accessed through the double doors in the conservatory and the double doors in the dining area where you will step out on to a flagged back garden space, there is a raised brick planter to the left boundary, Off street parking accessed via the wooden concertina wall at the back of the property from the lane at the rear.



AERIAL

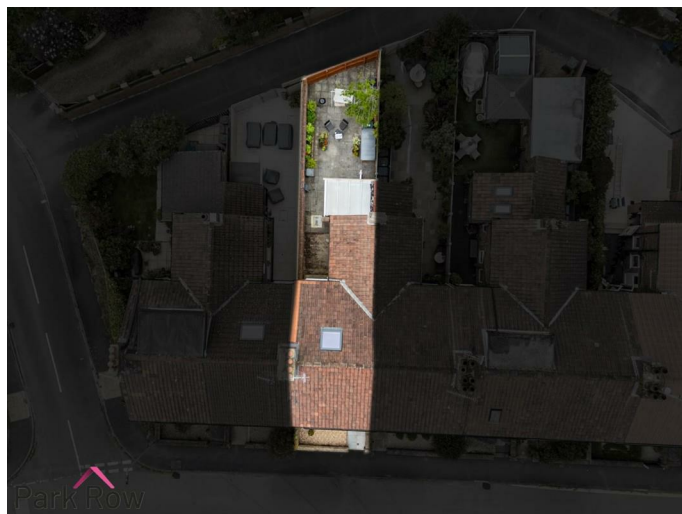

HEATING AND APPLIANCES

The heating system and any appliances (including Burglar Alarms where fitted) mentioned in this brochure have not been tested by Park Row Properties. If you are interested in purchasing the property we advise that you have all services and appliances tested before entering a legal commitment to purchase.

MAINS UTILITIES, BROADBAND, MOBILE COVERAGE

Electricity: Mains

Gas: Mains

Sewerage: Mains

Water: Mains/Metered

Broadband: Fibre (FTTP)

Mobile: 5G

Please note: The Utilities, Broadband and Mobile Coverage for the property have been advised by the Vendor or obtained



FEDERATION
OF INDEPENDENT
AGENTS

from online sources. We strive to ensure these details are accurate and reliable, however, we advise any potential buyer to carry out their own enquiries before proceeding.

remains available. This is particularly important if you are travelling some distance to view the property.

MAKING AN OFFER

In order to comply with the Estate Agents (Undesirable Practises) Order 1991, Park Row Properties are required to verify "the status of any prospective purchaser... This includes the financial standing of that purchaser and his ability to exchange contracts". To allow us to comply with this order and before recommending acceptance of any offers, and subsequently making the property 'SOLD' each prospective purchaser will be required to demonstrate to 'Park Row Properties' that they are financially able to proceed with the purchase of the property.

We provide truly Independent Mortgage Advice. Unlike many companies we are not tied, and more importantly not targeted to any Lender. We have instant on-line access to over 1000 mortgage deals provided by over 100 Lenders ensuring we are unbeatable when identifying and recommending your new mortgage or re-mortgage requirements.

Your home is at risk if you do not keep up repayments on a mortgage or other loan secured on it. Written quotations available on request. Life assurance is usually required. To arrange a no obligation appointment please contact your local office.

MEASUREMENTS

These approximate room sizes are only intended as general guidance. You must verify the dimensions carefully before ordering carpets or any built-in furniture.

OPENING HOURS

Mon - Fri 9.00am to 5.30pm

Saturday - 9.00am to 1pm

Sunday - CLOSED

TO CHECK OFFICE OPENING HOURS PLEASE CONTACT THE RELEVANT BRANCHES ON:

SHERBURN IN ELMET - 01977 681122

SELBY - 01757 241124

GOOLE - 01405 761199

PONTEFRACT & CASTLEFORD - 01977 791133

TENURE AND COUNCIL TAX

Tenure: Freehold

Local Authority: North Yorkshire Council

Tax Banding: B

Please note: The Tenure, Local Authority and Tax Banding for the property have been advised by the Vendor or obtained from online sources. We strive to ensure these details are accurate and reliable, however, we advise any potential buyer to carry out their own enquiries before proceeding.

VIEWINGS

Strictly by appointment with the sole agents.

If there is any point of particular importance to you we will be pleased to provide additional information or to make any further enquiries. We will also confirm that the property



FEDERATION
OF INDEPENDENT
AGENTS




Approximate total area⁽¹⁾
535 ft²
49.8 m²

(1) Excluding balconies and terraces

Calculations reference the RICS IPMS 3C standard. Measurements are approximate and not to scale. This floor plan is intended for illustration only.

GIRAFFE360

Floor 0

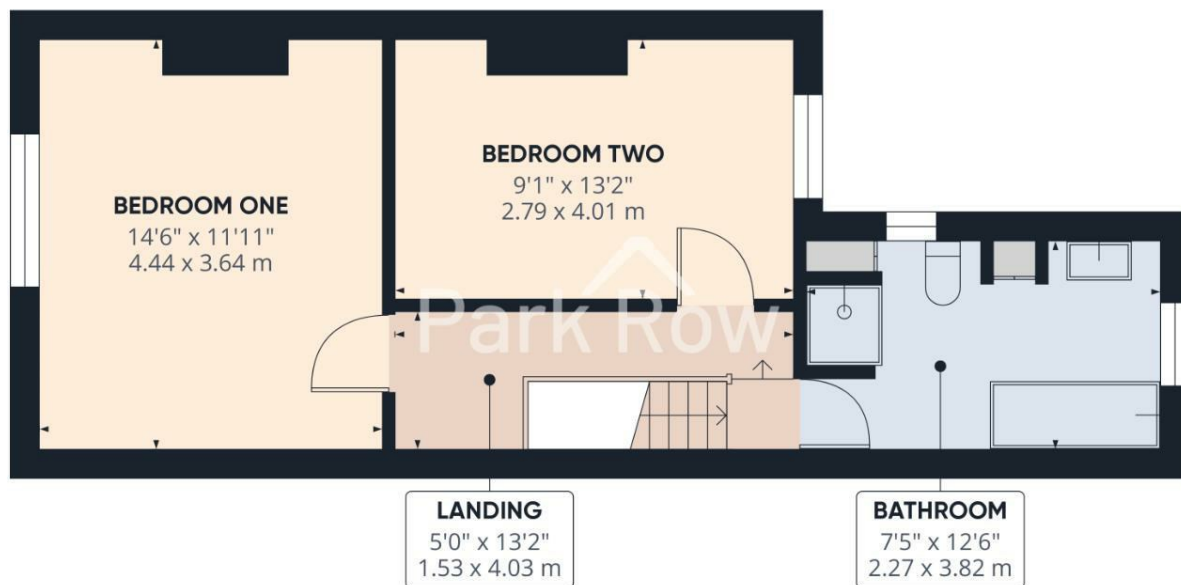

Approximate total area⁽¹⁾
427 ft²
39.7 m²


(1) Excluding balconies and terraces

Calculations reference the RICS IPMS 3C standard. Measurements are approximate and not to scale. This floor plan is intended for illustration only.

GIRAFFE360




Floor 1

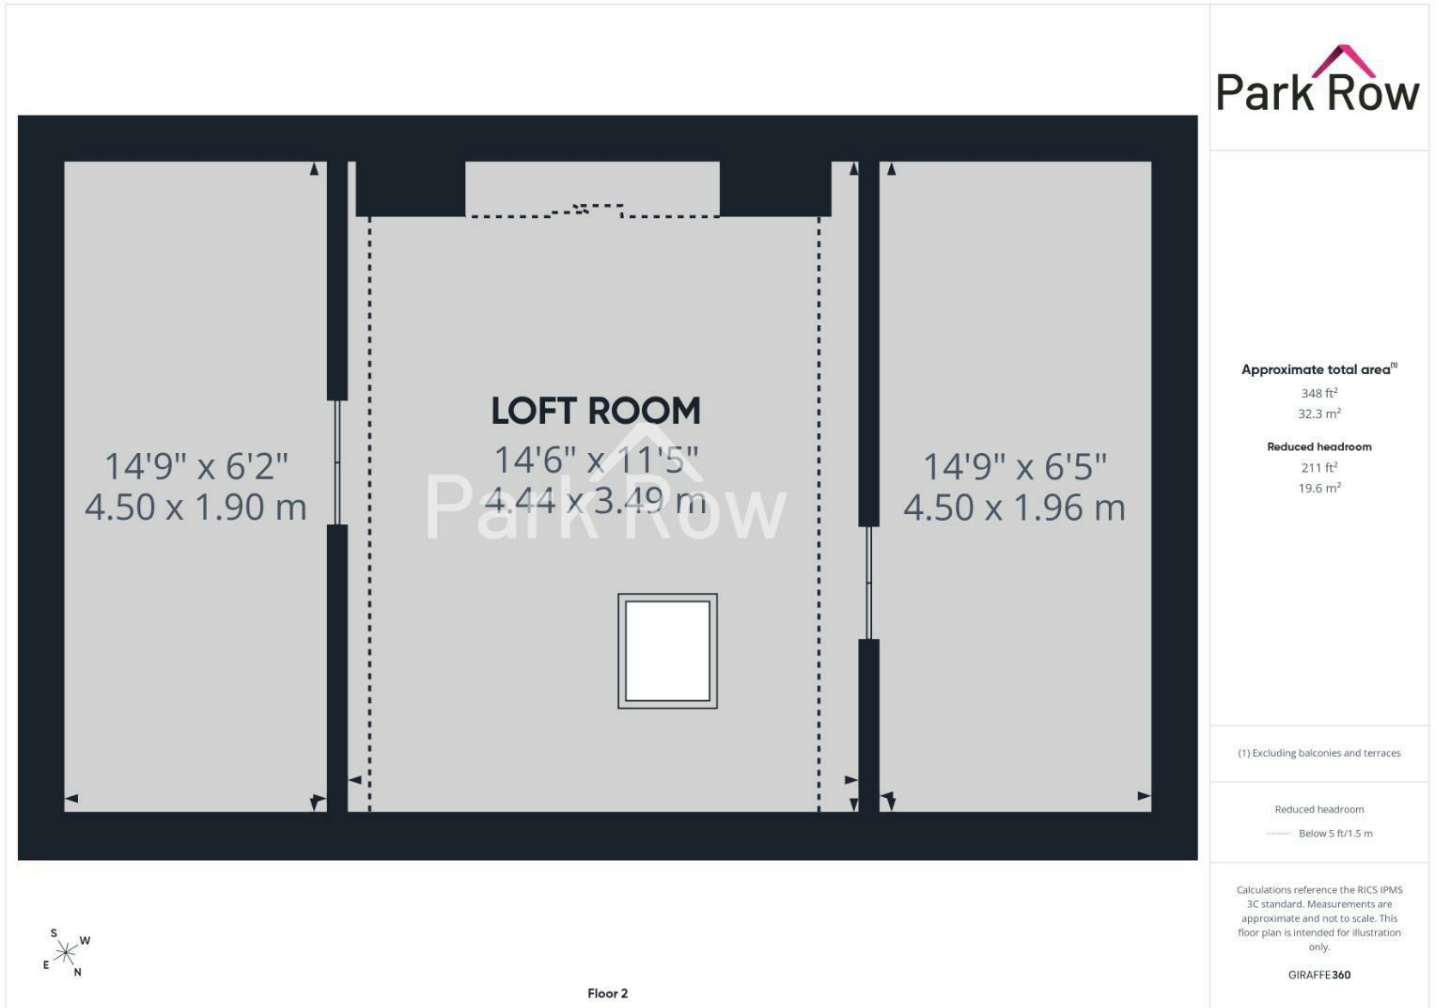

T 01977 681122
W www.parkrow.co.uk

34 Low Street, Sherburn In Elmet, North Yorkshire, LS25 6BA
sherburn@parkrow.co.uk

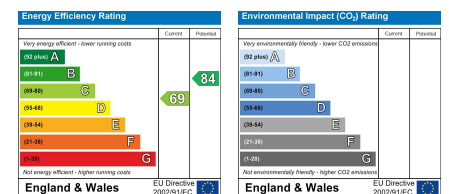

FEDERATION
OF INDEPENDENT
AGENTS