


MAUDE ROAD, CAMBERWELL, SE5

FREEHOLD

GUIDE PRICE £1,500,000 TO £1,600,000

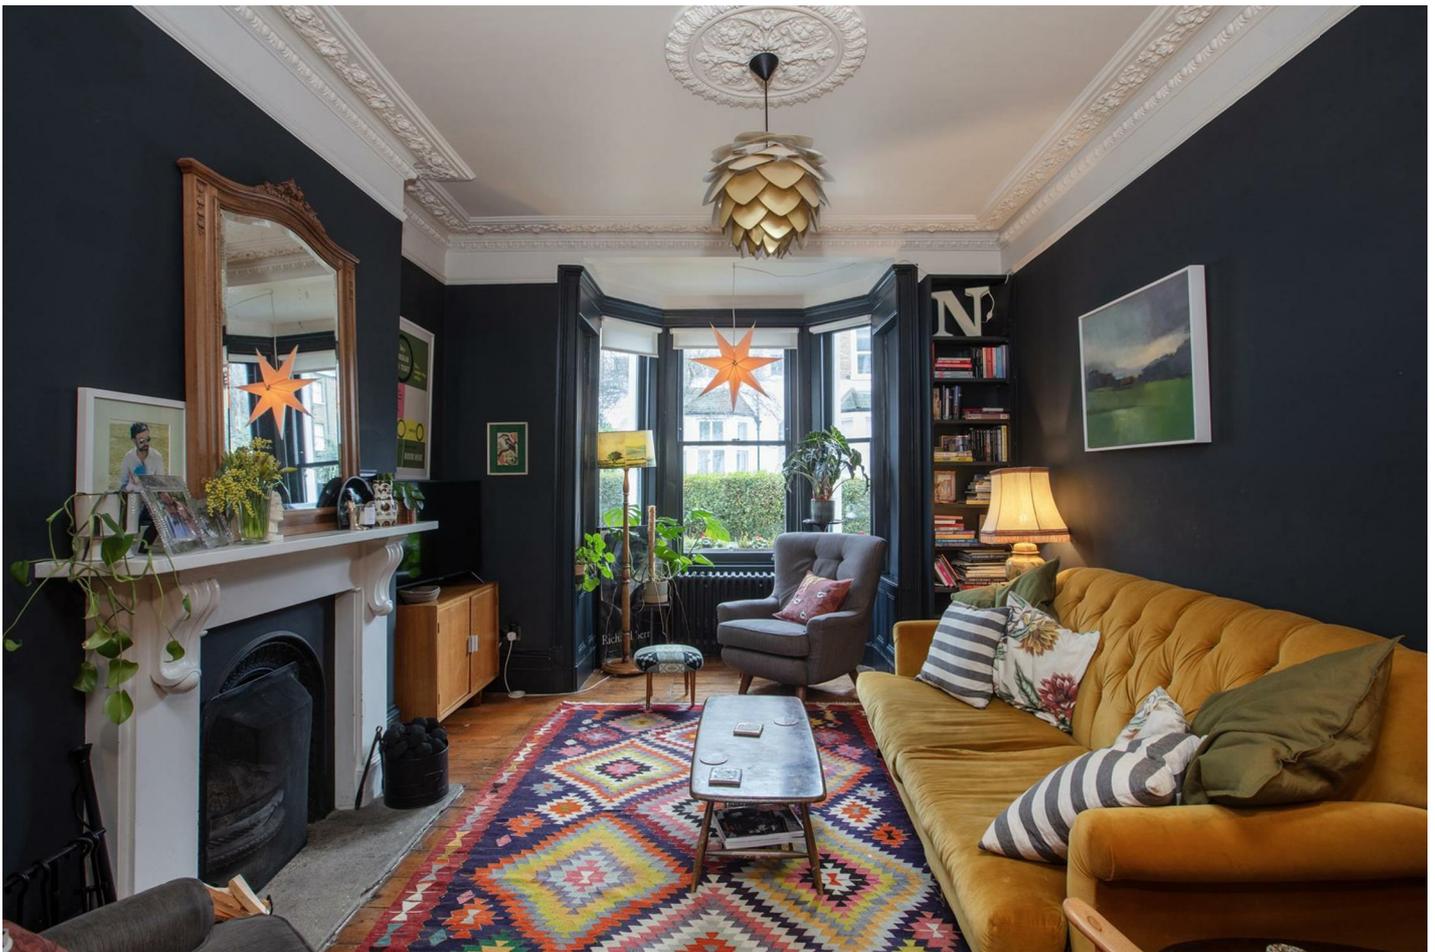

SPEC


Bedrooms : 5
Receptions : 2
Bathrooms : 2

FEATURES

Four Wonderful Floors
Stunning Recrafted Corning
Large Kitchen/Diner
Peaceful Yet Convenient
Freehold



MAUDE ROAD SE5
FREEHOLD

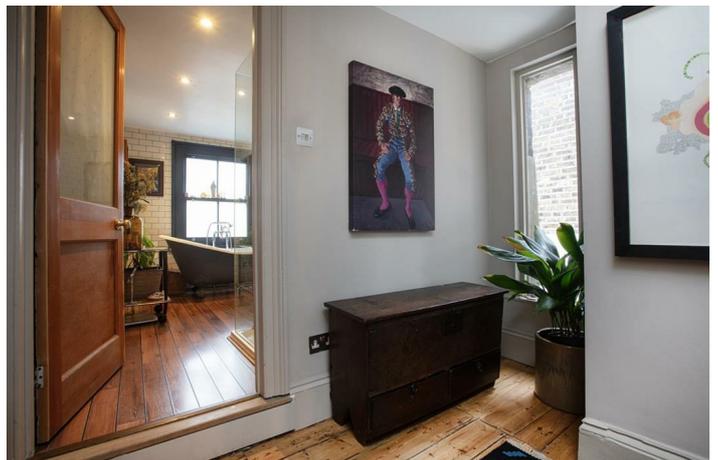

MAUDE ROAD SE5
FREEHOLD



MAUDE ROAD SE5
FREEHOLD



MAUDE ROAD SE5
FREEHOLD



MAUDE ROAD SE5
FREEHOLD



MAUDE ROAD SE5
FREEHOLD



GUIDE PRICE £1,500,000 to £1,600,000.

Spacious Five Bedroom Terraced House with Private Garden and Attic Room.

Lovingly and tastefully decorated and with a charmingly quirky quality throughout, this splendid five-bedroom period classic feels like home straight away. Boasting original features, high ceilings, a huge additional loft room and sympathetic styling, the property sprawls generously over four floors. The current owners installed some of the most impressive recrafted cornicing we've ever seen!

The accommodation comprises a large double reception, huge kitchen/diner, five bedrooms (three doubles and two singles), loft room, bathroom and shower room. There's a peaceful and well-appointed rear garden, and you're within an easy stroll of the endless social attractions of both Camberwell and Peckham. Maude Road is a nice, quiet, residential street, handily placed for all of Camberwell's and Bellenden Road's eateries and transport links. King's College Hospital, Camberwell College of Arts, Southwark Town Hall and the South London Gallery are all within a few minutes' walk.

A sharp, high hedge provides some privacy to the double reception, which bears right off the hall as you enter. The high ceilings draw your attention to the endlessly impressive recrafted ornate cornicing. Dulcet, moody wall tones are complemented by wooden flooring, and the room has lots of natural light from the front bay window and rear sash. Matching feature fireplaces and cast iron schoolhouse-style radiators finish the space perfectly.

Along the hall is a lengthy kitchen/diner with oodles of cabinet, counter and dining space. Bi-fold doors offer garden views and access. It's a pleasant, peaceful and well-sized space — perfect for entertaining, veg-growing and sunbathing.

Heading upward, you find a spacious half-landing which is kept light by a side-aspect picture window. It will easily accommodate a seating or study area. The lavish family bathroom is accessed from here and has a yummy roll-top bath, period suite, walk-in shower, heated towel rail and fitted storage with dainty floral knobs. The first floor proper has two double bedrooms with glorious high ceilings. The sunny master bedroom stretches across the front of the house and has two lofty sash windows, earthy wall tones and fitted wardrobes in the alcoves. The rear-facing room is presented with rich olive walls and also benefits from fitted storage.

The second floor is well arranged. There's a double bedroom facing the rear with a pretty fireplace and floral tiling. Two front-facing single rooms each peer over Maude Road, and there's a shower room completing this floor. A final climb to the very top lands you in a converted attic with two large Velux windows and masses of space. As artists who have lived here before will testify, this room makes a super studio, ideal for working late and then falling into bed below. Low-level eaves storage on either end of the room will hide a million sins.

Lyndhurst Primary and The Villa Nursery and Pre-Prep School are both within easy walking distance, and the Dulwich Foundation Schools are a short drive away. Take advantage of the varied and funky nightlife of central Camberwell — try The Castle, Camberwell Arms or The Hermits Cave for a pint by the open fire. East Dulwich is nearby for shopping and social activities, while Bellenden Road offers more of the same. For transport by train, head to either Peckham Rye or Denmark Hill stations (both Zone 2) for trains to London Bridge, Blackfriars and Victoria. The Windrush Line will whisk you to Shoreditch in no time!

Tenure: Freehold

Council Tax Band: F

MAUDE ROAD SE5
FREEHOLD



TOTAL APPROX.FLOOR AREA

Approximate Internal Area :- 193.70 sq m / 2085 sq ft
Measurements for guidance only / not to scale

MAUDE ROAD SE5
FREEHOLD

Energy Efficiency Rating		Current	Potential
Very energy efficient - lower running costs			
(92 plus) A			
(81-91) B			
(69-80) C			
(55-68) D		59	70
(39-54) E			
(21-38) F			
(1-20) G			
Not energy efficient - higher running costs			
England & Wales		EU Directive 2002/91/EC	

Environmental Impact (CO ₂) Rating		Current	Potential
Very environmentally friendly - lower CO ₂ emissions			
(92 plus) A			
(81-91) B			
(69-80) C			
(55-68) D			
(39-54) E			
(21-38) F			
(1-20) G			
Not environmentally friendly - higher CO ₂ emissions			
England & Wales		EU Directive 2002/91/EC	

All information supplied should be checked by your solicitor prior to exchange of contracts. Lease details, measurements, floorplans and photographs are displayed for guide purposes only. We have not carried out a structural survey and the services, appliances and specific settings have not been tested.

