

EAST DULWICH ROAD, EAST DULWICH, SE22
LEASEHOLD
GUIDE PRICE £700,000 TO £750,000



SPEC

Bedrooms : 3

Receptions : 2

Bathrooms : 1

Lease Length: 146 years remaining

Service Charge: £240 per annum

Ground Rent: £150 per annum

FEATURES



Split-Level Period Conversion

Huge Private Garden


Period Fireplace

Close to all Amenities

Leasehold

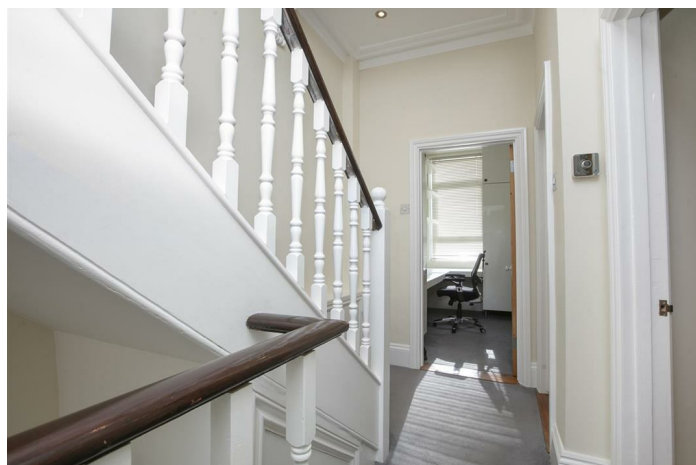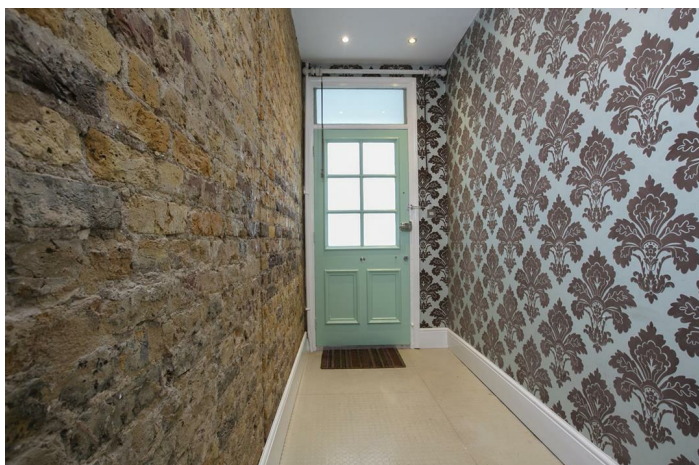

EAST DULWICH ROAD SE22
LEASEHOLD

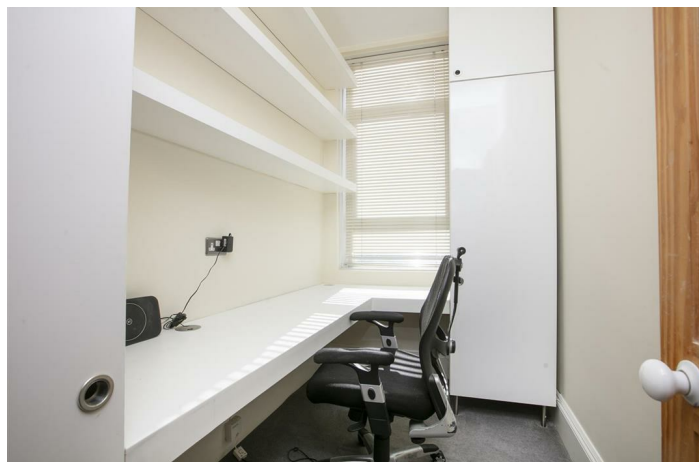

EAST DULWICH ROAD SE22
LEASEHOLD



EAST DULWICH ROAD SE22
LEASEHOLD



Huge Three/Four Bedroom Split Level Period Conversion With Large Private Garden.

GUIDE PRICE £700,000 TO £750,000.

Spread generously over the upper floors of a handsome Victorian building, this fantastic three/four bedroom period conversion will take some beating! Boasting a private entrance, huge private garden and a newly refurbished interior spread over two and a half floors, it will win you at hello. The accommodation is bright and airy throughout and comprises a large reception, equally impressive kitchen/diner, three double bedrooms, fourth bedroom/study and a modern shower room. The property is fantastically placed for the hip outlets of Lordship Lane and Peckham. There are excellent train links (East Dulwich, Peckham Rye and Nunhead stations) plus some wonderful open green spaces. You're right over the road from a handy Tesco too.


The building is set back from the road behind a long, well maintained front garden. Grand steps lead upward to a recessed portico where your private entrance invites you into a lovely entrance hall. High ceilings, exposed brick and fancy flock wallpaper create a fine first impression. The rear return hosts a modern shower room with recessed storage, modern fixtures and an integrated mirror. Upward again to the first floor you find a fab front-facing reception with oodles of light, gorgeous decorative period cornicing and a feature fireplace. There's plenty of space for lounging and entertaining. The similarly well-proportioned kitchen/diner has modern cabinetry and a bright rear aspect. There's another handsome fireplace, five ring gas range, dishwasher, circular sink and American style fridge/freezer. The bright and inviting study completes this level. It has ubiquitous fitted storage and desk space and could also make a handy single bedroom. Upward again to the second floor you find a bright rear-facing landing with neutral decor and space for a further study space. There are two neutrally decorated double bedrooms fronting the street and a third double to the rear.

Trains from Peckham Rye and East Dulwich are both within 10 minutes' walk. There's a good selection of buses too on East Dulwich Road where you will also find local shops. East Dulwich leisure centre, with Victorian baths and a brilliant gym, is moments away, as is the beautiful Peckham Rye Park. More funky shops and some excellent restaurants like Franklin's, Yama Momo and The Palmerston are close by in funky Lordship Lane. Nunhead offers yet more social and culinary attractions. We love the Old Nun's Head and Good Cup for a natter and a decent brew.

Tenure: Leasehold

Lease Length: 146 years



Council Tax Band: D

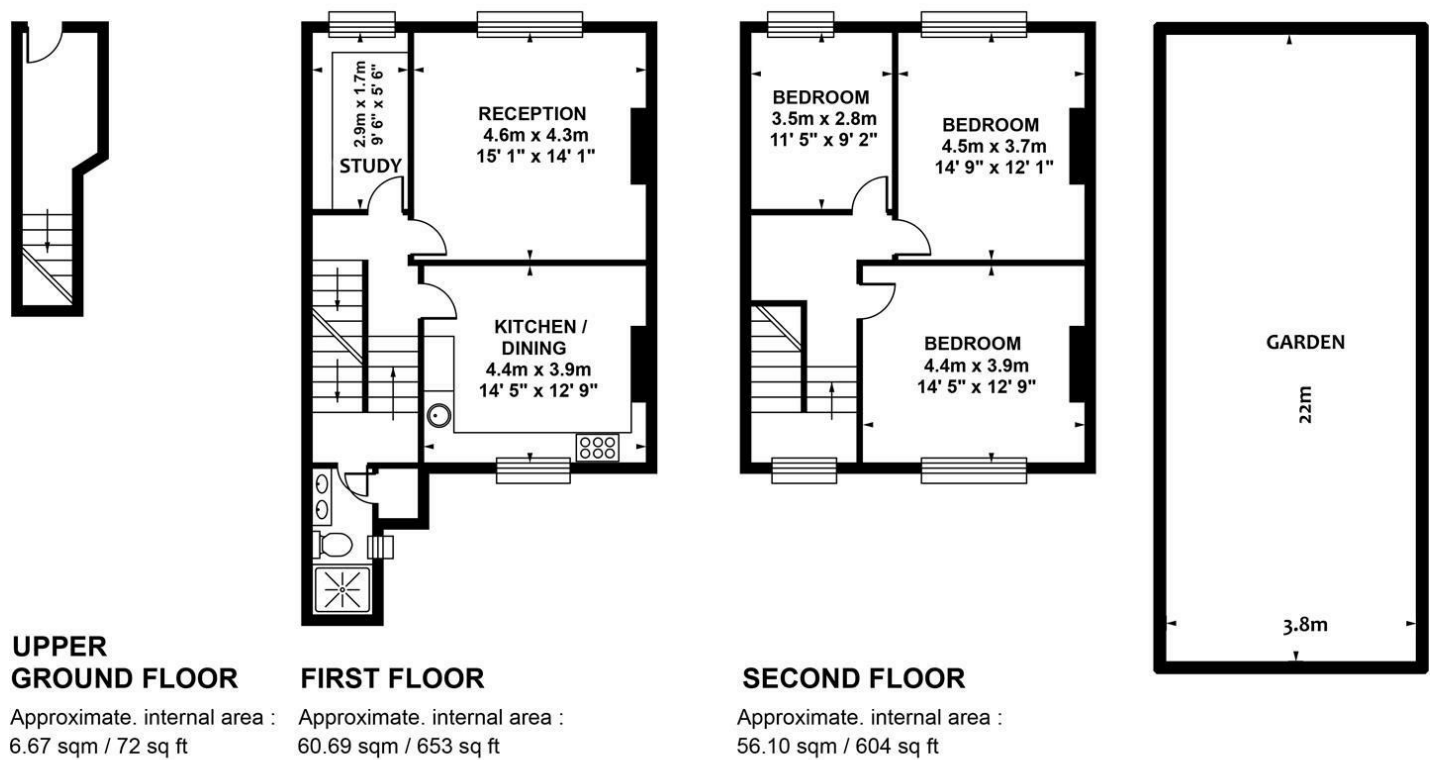

TOTAL APPROX FLOOR AREA

Approximate. internal area : 123.46 sqm / 1329 sq ft
Measurements for guidance only / Not to scale

EAST DULWICH ROAD SE22
LEASEHOLD

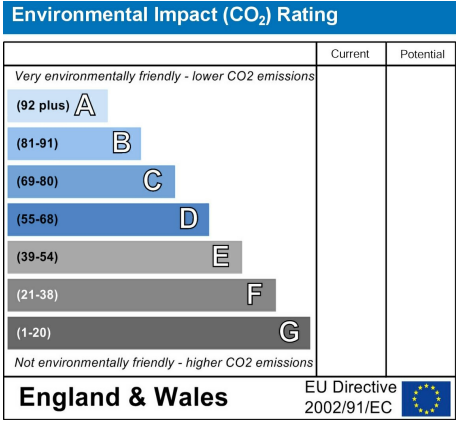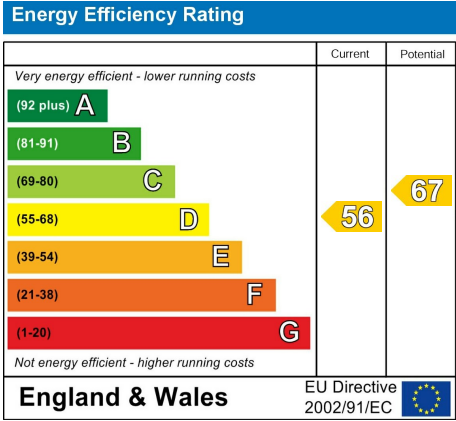

All information supplied should be checked by your solicitor prior to exchange of contracts. Lease details, measurements, floorplans and photographs are displayed for guide purposes only. We have not carried out a structural survey and the services, appliances and specific settings have not been tested.

