

BICKNELL ROAD, CAMBERWELL, SE5
SHARE OF FREEHOLD
GUIDE PRICE £800,000 - £850,000



SPEC

Bedrooms : 3

Receptions : 1

Bathrooms : 2

Lease Length: 111 years remaining

Service Charge: n/a

Ground Rent: n/a

FEATURES


Amazing Loft Conversion

Contemporary Juliette Balcony


Stunning Decor

Original Features


Share of Freehold

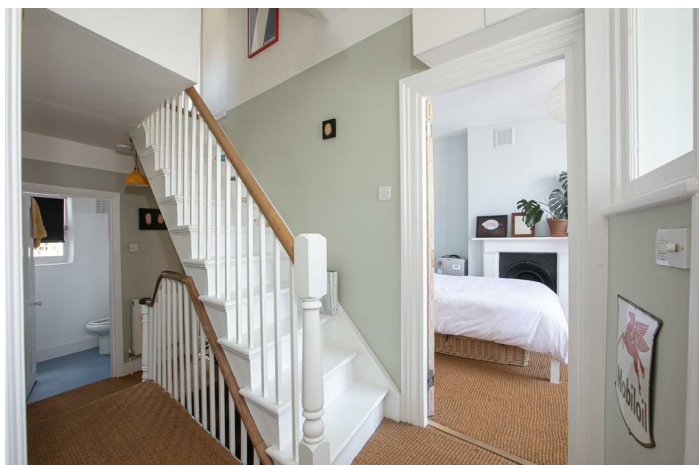

BICKNELL ROAD SE5
LEASEHOLD - SHARE OF FREEHOLD

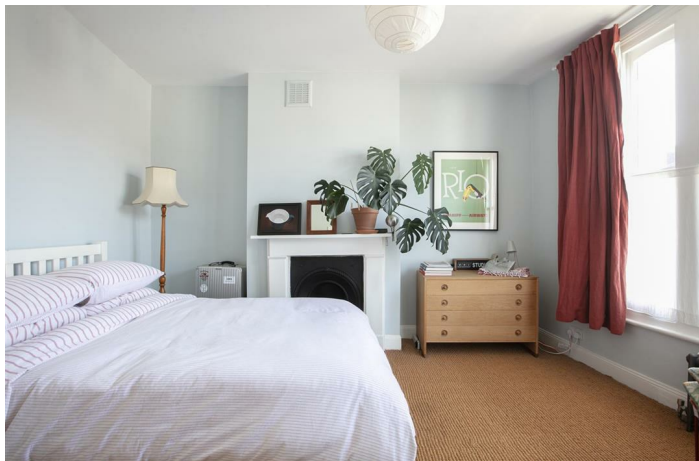

BICKNELL ROAD SE5
LEASEHOLD - SHARE OF FREEHOLD

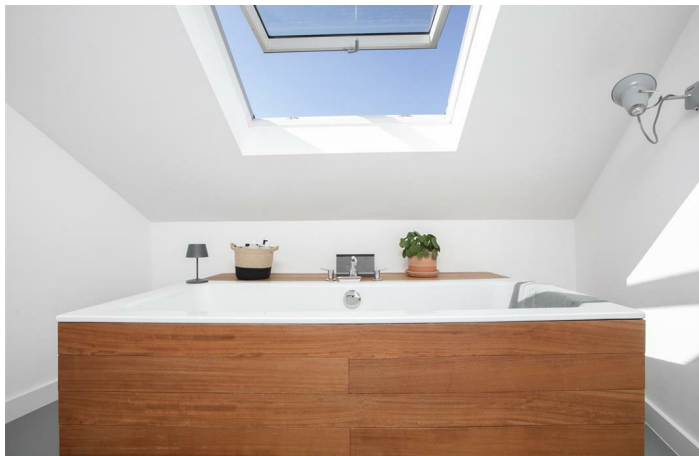

BICKNELL ROAD SE5
LEASEHOLD - SHARE OF FREEHOLD



GUIDE PRICE £800,000-£850,000.

Unique Spacious and Stylish Split-Level Three Bedroom Period Conversion - CHAIN FREE.

This huge split-level stunner packs a serious punch! Spread brightly over the top two floors of a most handsome double-fronted Victorian building, the property has been deftly augmented to include a wondrously airy and contemporary loft conversion with Juliette balcony. The accommodation comprises a lovely reception, three double bedrooms, separate bathroom and wc and magnificent further bath and shower room fit for a king or queen! The decor is slick and tasteful throughout enjoying vibrant Marmoleum flooring, modern tiling matched perfectly with the existing period features. Denmark Hill station is an easy walk away where you can jump on the London Overground Line – you'll be strutting your stuff down Shoreditch High Street in no time at all! Canary Wharf (via Canada Water) is also easy as pie. You're within easy reach of cool Camberwell and bustling Brixton - that's bars, clubs, shops and some of the best restaurants in South East London!

The delighted exterior beckons you forth through a shared front garden and communal entrance. The inner hall is clad in hard-wearing 'Cair' coconut husk flooring. This continues throughout much of the first floor and landing. The kitchen is first on your left with gorgeous marigold marmoleum flooring, solid oak counters and plentiful storage on two walls. Appliances include a four ring gas hob, oven, integrated dishwasher and fridge/freezer.

Opposite this is the first of your double bedrooms. Currently used as a living space it faces rear and has a pretty feature fireplace. A cute wc completes this level with more marmoleum underfoot. Ascending two steps you reach a bright landing stealing light from the opaque glass doors of the front-facing bathroom dead ahead. It's a neat room with cute bath and matching wash hand basin. A second double bedroom sits to the left enjoying a feature fireplace and a fab triptych of front-facing sash windows. Opposite this and completing the first floor is the similarly sized reception with tonnes of light and a pretty feature fireplace. The accommodation is entirely versatile allowing you mix and match room usage as required.

The staircase has been painted white and has a lovely solid wooden handrail. Your upper landing enjoys Sisal flooring and a large rear-facing casement with integrated internal blinds. To the right sits a split level, dual aspect bathroom with magnificent double walk-in shower, trough-style wash hand basin, wall mounted loo and flush recessed storage for the lotions and potions. A large rear-facing picture window supplies lovely leafy views. The wood-panneled bath is raised up two steps under a large Velux which supplies sweeping views as far as the London Eye. It's a great spot for a soak under the stars! Blue flooring and excellent yellow shower tiles finish the space perfectly. Across from this is the split-level master bedroom with that utterly impressive Juliette balcony. The bi-fold glass doors open full width for maximum airiness. Two further Velux on the raised sleeping platform adds to the charm. There's plenty of fitted and eaves storage.


The location puts you close to so much too - Ruskin Park is a joy whatever the season (anyone for tennis?), Camberwell's bars and eateries are a 5 minute stroll and Brixton is a short bus hop. Loughborough Junction station is also very close by, and has great links to Blackfriars and Farringdon. Herne Hill and the lovely Brockwell Park are just 15 minute walks away, while Dulwich and East Dulwich are just a little further - Lordship Lane will keep you busy whatever the weather!

Tenure: Share of Freehold

Lease Length: 111 years

Council Tax Band: C

BICKNELL ROAD SE5
LEASEHOLD - SHARE OF FREEHOLD

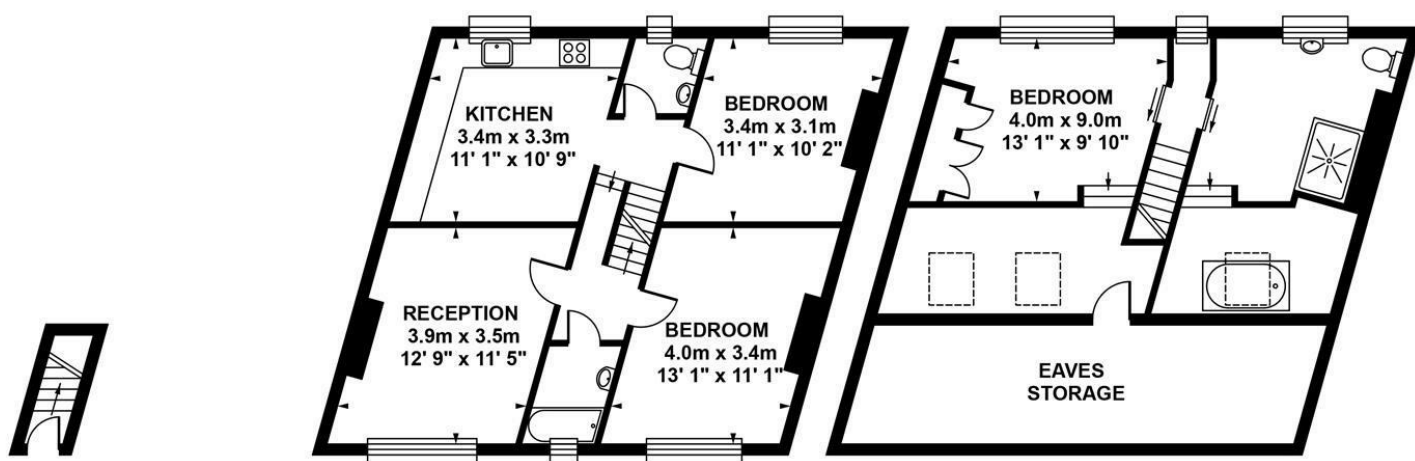

GROUND FLOOR

Approximate. internal area :
1.46 sqm / 16 sq ft

FIRST FLOOR

Approximate. internal area :
62.82 sqm / 676 sq ft

SECOND FLOOR

Approximate. internal area :
62.82 sqm / 676 sq ft

TOTAL APPROX FLOOR AREA

Approximate. internal area : 127.1 sqm / 1368 sq ft

Measurements for guidance only / Not to scale




BICKNELL ROAD SE5
LEASEHOLD - SHARE OF FREEHOLD

Energy Efficiency Rating		
	Current	Potential
Very energy efficient - lower running costs		
(92 plus) A		
(81-91) B		
(69-80) C		
(55-68) D		
(39-54) E		
(21-38) F		
(1-20) G		
Not energy efficient - higher running costs		
	72	77
England & Wales	EU Directive 2002/91/EC	

Environmental Impact (CO ₂) Rating		
	Current	Potential
Very environmentally friendly - lower CO ₂ emissions		
(92 plus) A		
(81-91) B		
(69-80) C		
(55-68) D		
(39-54) E		
(21-38) F		
(1-20) G		
Not environmentally friendly - higher CO ₂ emissions		
England & Wales	EU Directive 2002/91/EC	

All information supplied should be checked by your solicitor prior to exchange of contracts. Lease details, measurements, floorplans and photographs are displayed for guide purposes only. We have not carried out a structural survey and the services, appliances and specific settings have not been tested.

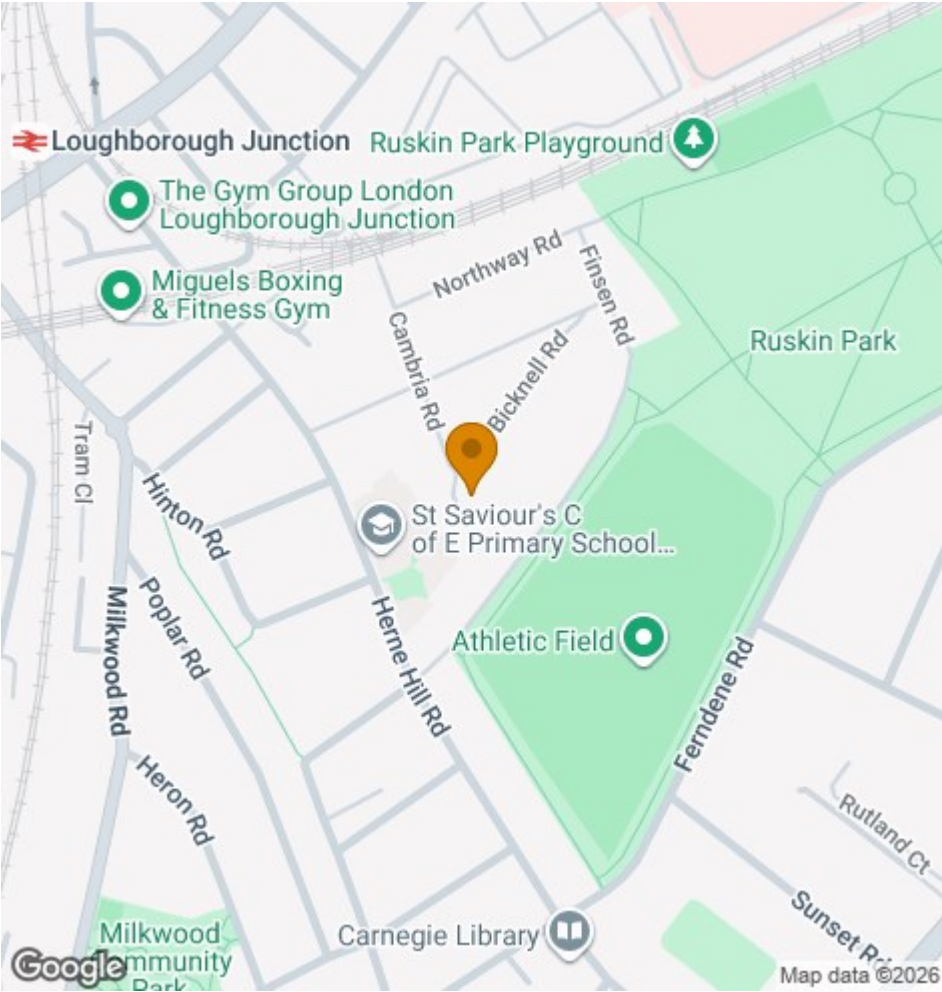

Wooster
&Stock

17 Nunhead Green
London SE15 3QQ
020 7952 0595
sales@woosterstock.co.uk