

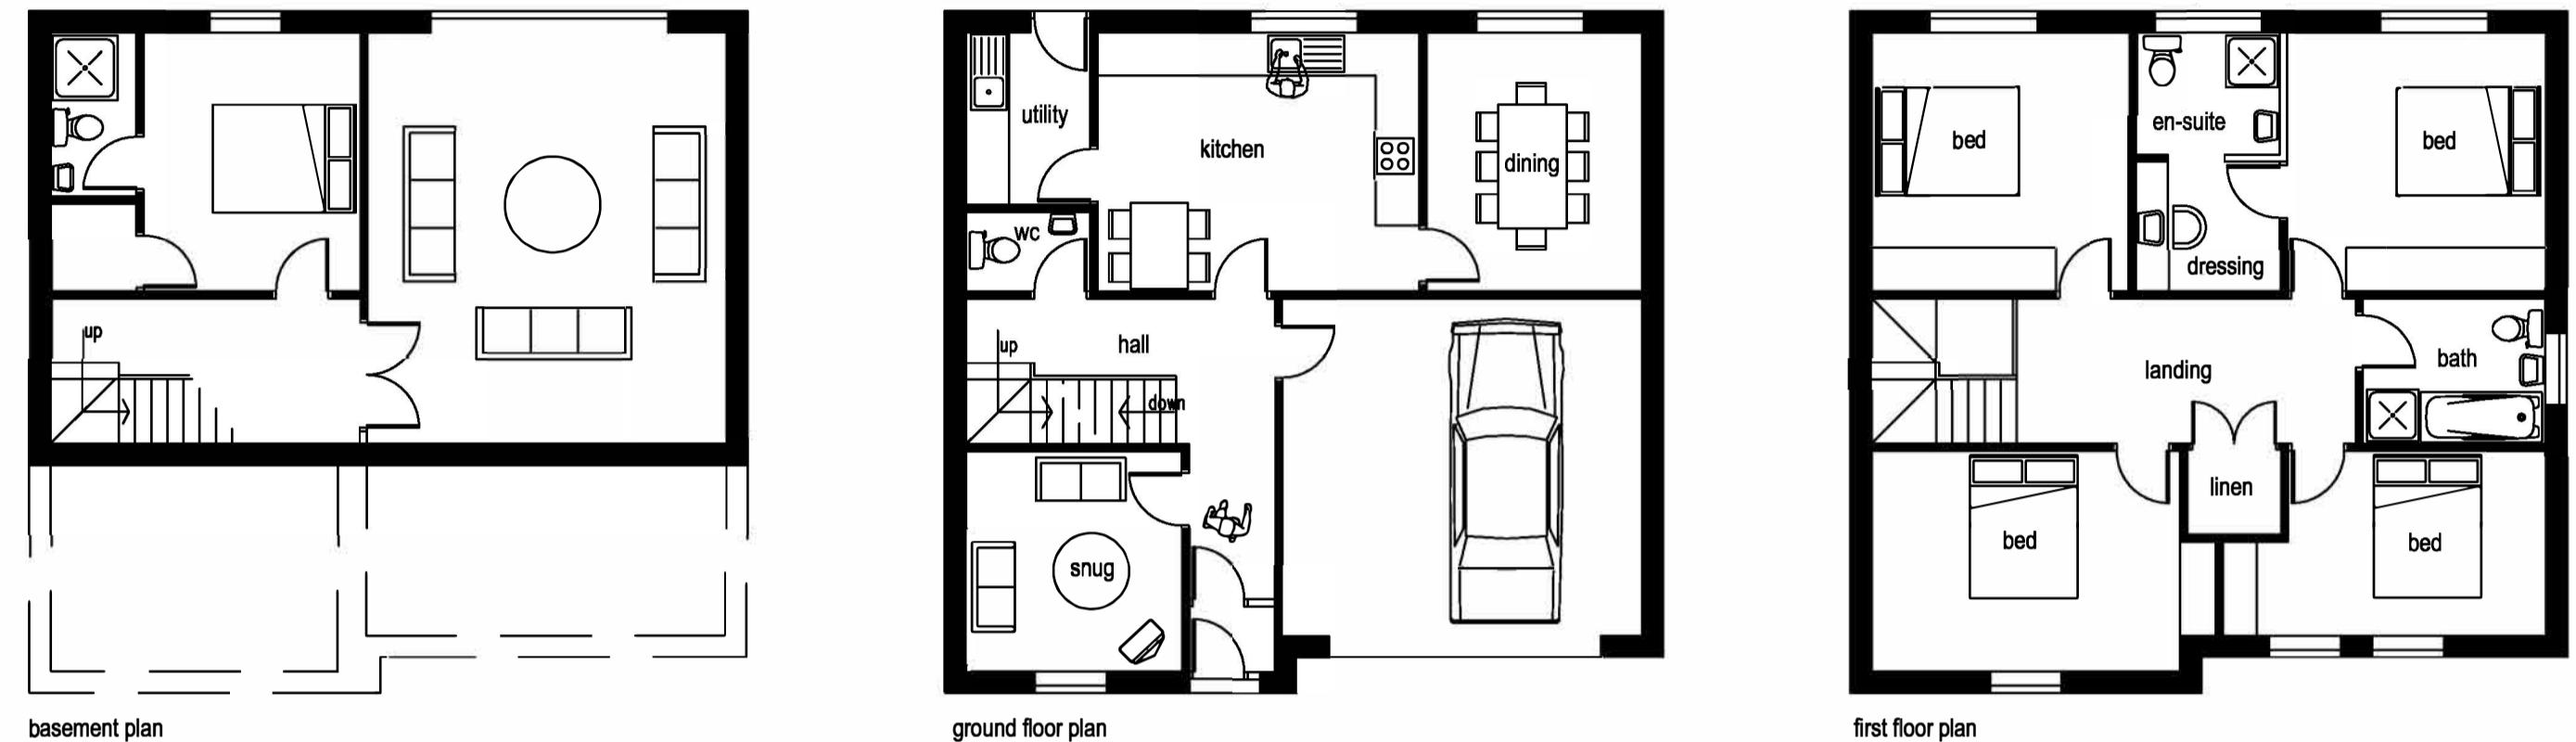
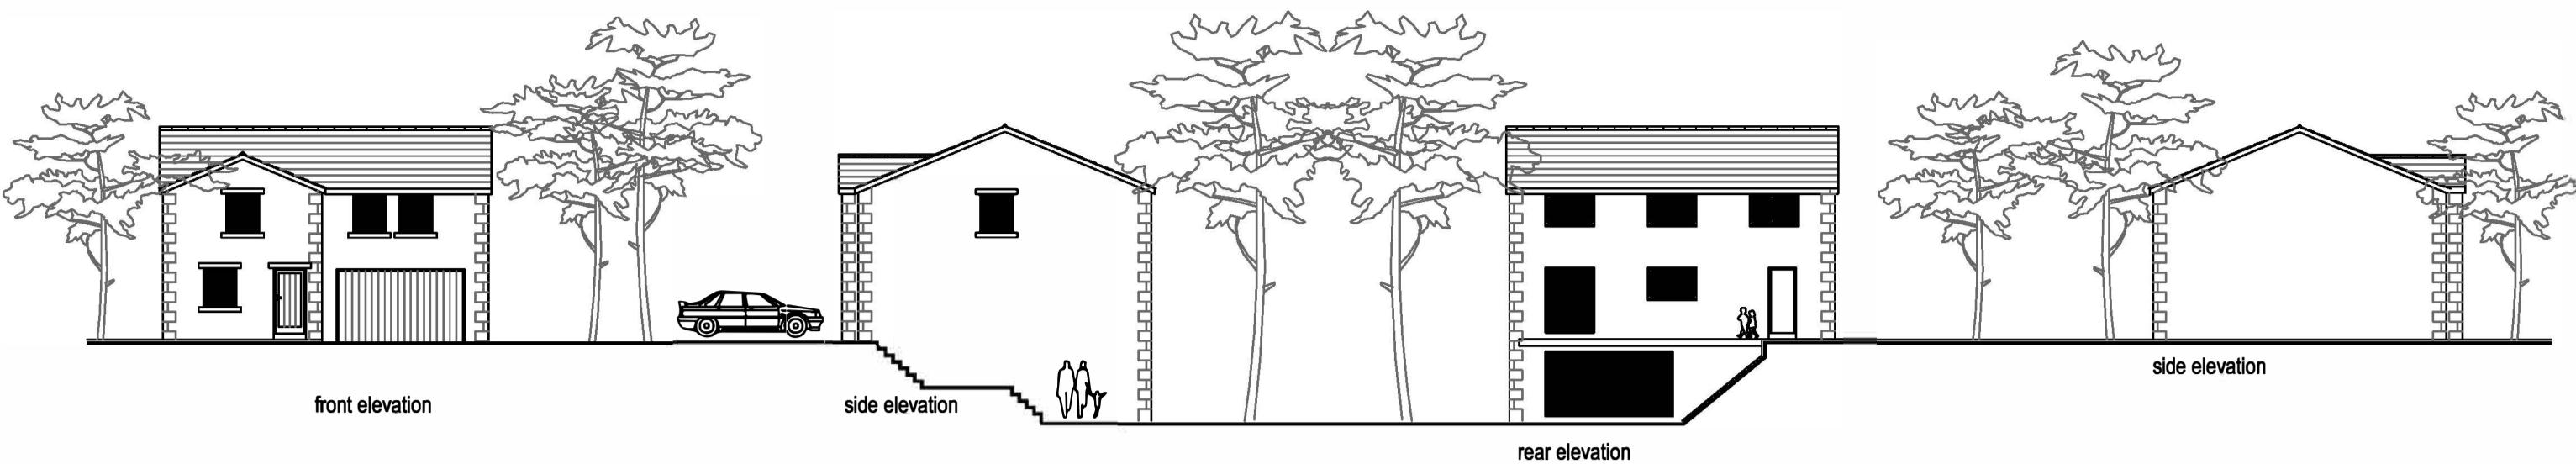


plots 3,4

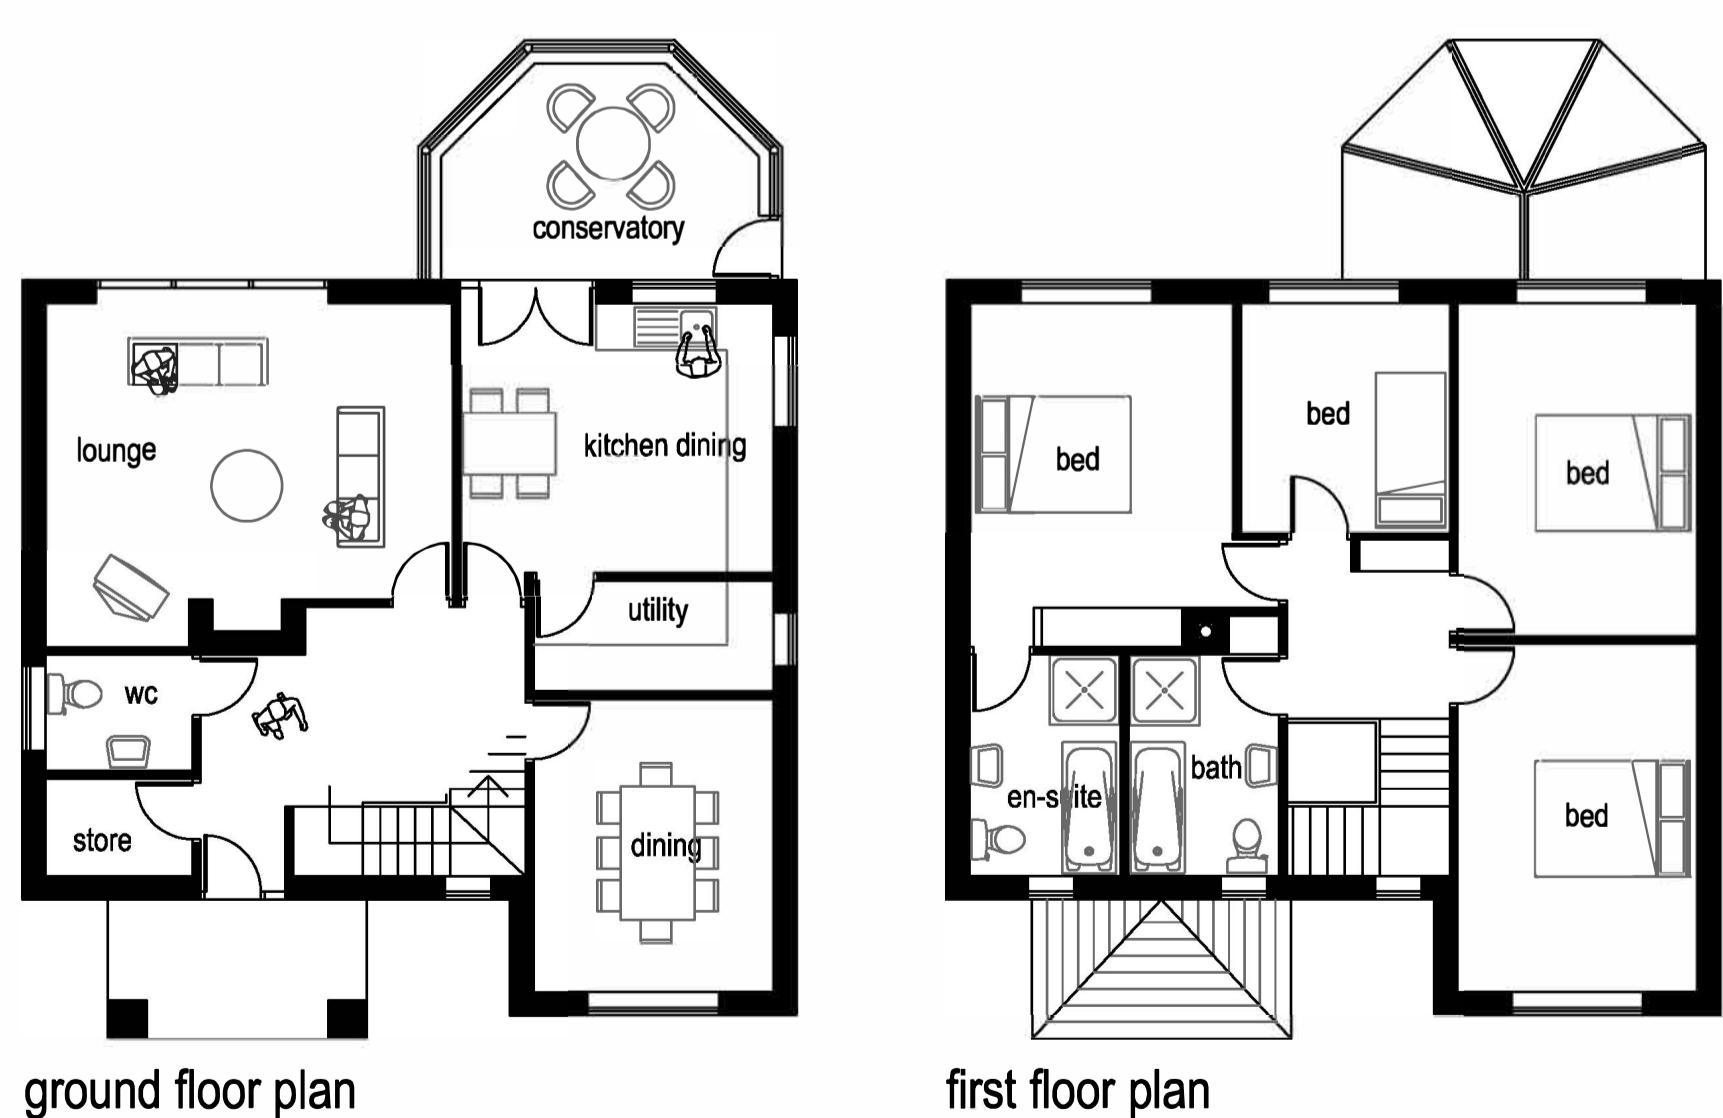

plots 5,6,7,8

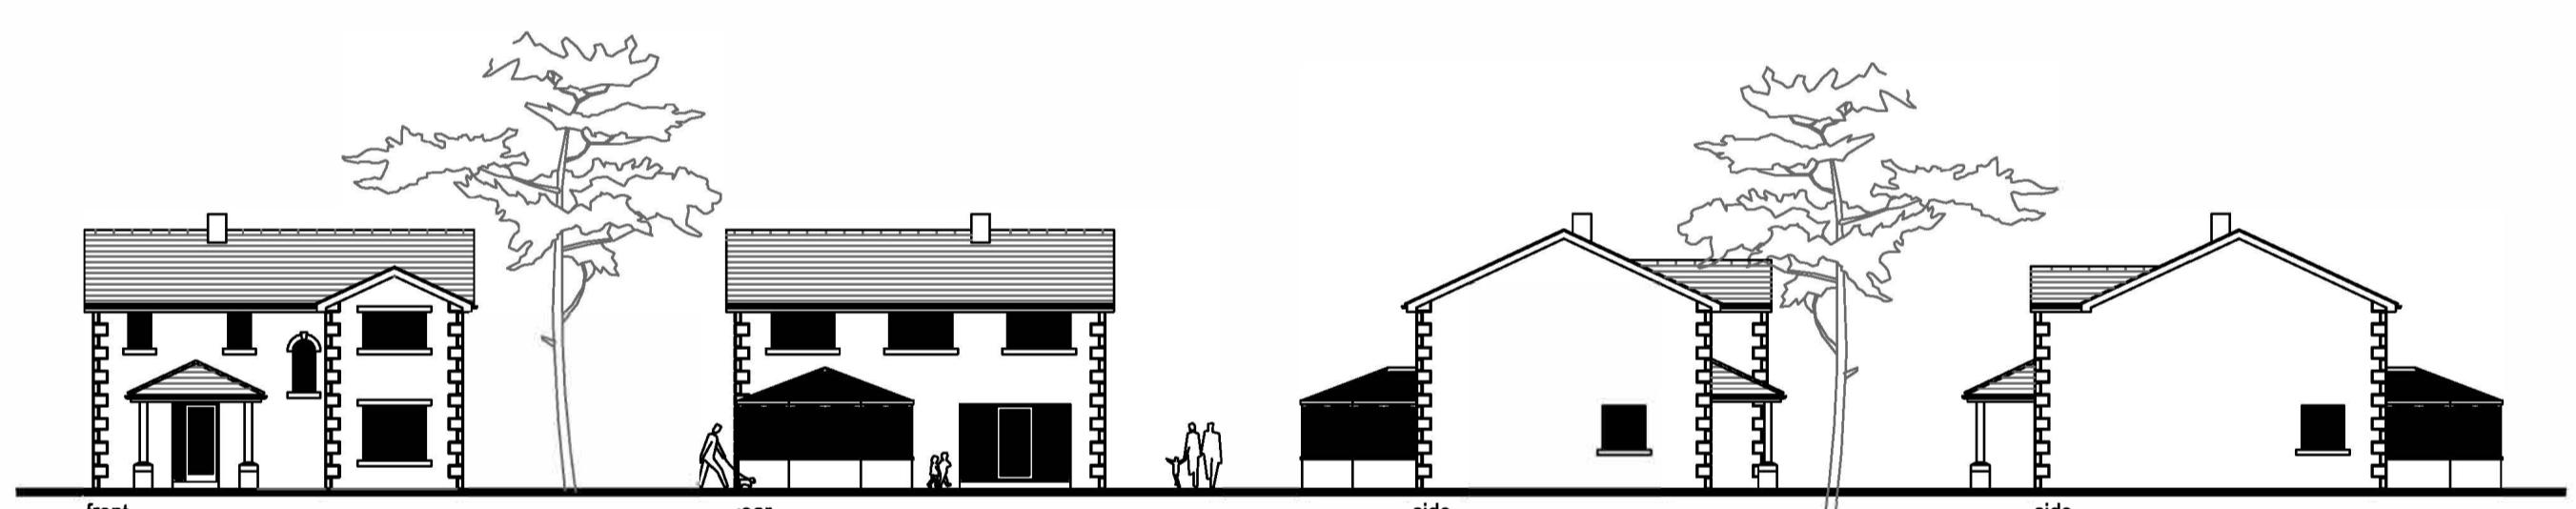

plot 1

FACING MATERIALS
 roof covering to be blue slate
 wall facing to be regular course pitch faced natural stone bedded in cement mortar
 external timber to have dark stain finish

LANDSCAPING
 garden areas generally to be graded, top-soiled and seeded
 paths to be pcc flags
 vehicle hardstandings to be brown pavers
 front garden areas to include low shrub planting behind service strip
 rear garden areas to include extensive tree planting

proposed residential development
of 8 detached houses at

**Two Acres
Clayton Avenue
Rawtenstall**

scale 1:100 1:200

Rae Connell Associates Building Design and Planning Consultants
214 Burnley Road Bacup Lancashire 01706 873000