


Rough Lee Home



LOCATION PLAN

REF: RLH.070824.A.2

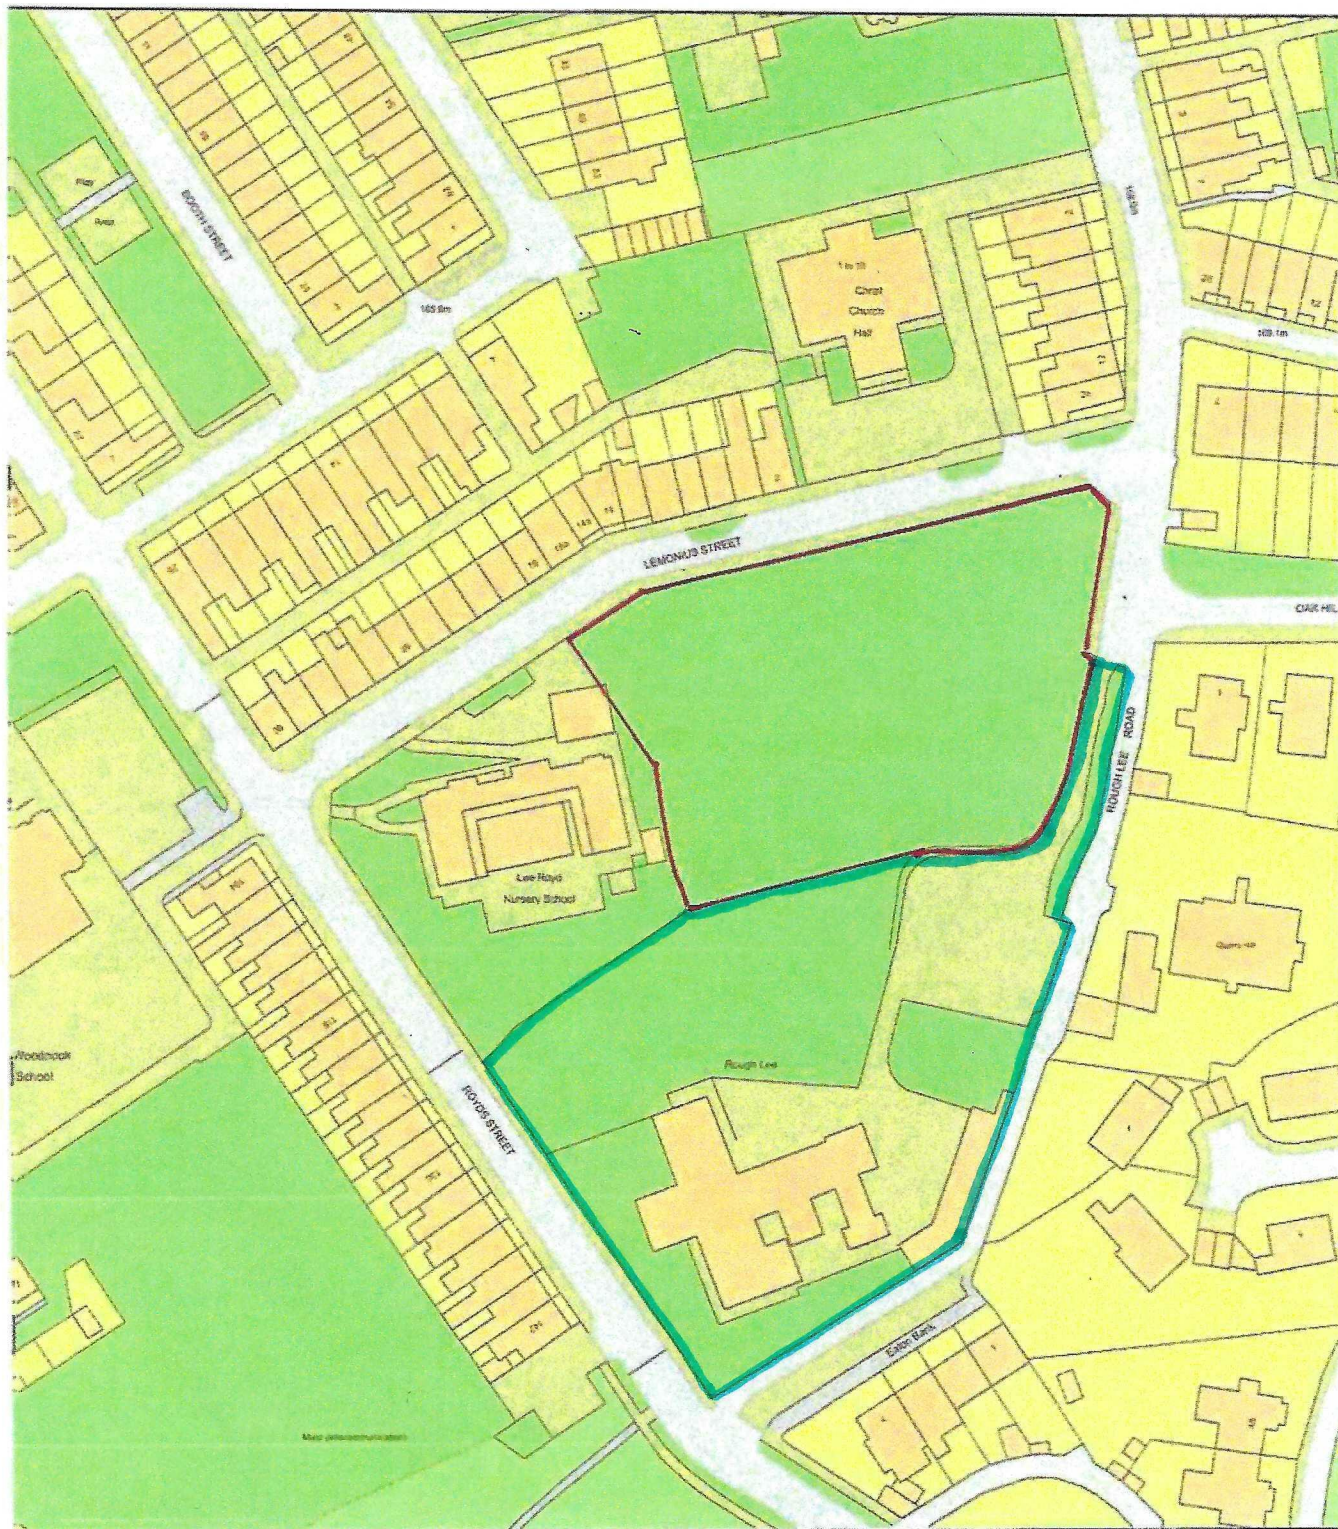

0 50
Metres



Plan Produced for: Rough Lee Home

Date Produced: 07 Aug 2024

Plan Reference Number: TQRQM24220193456046

Scale: 1:1250 @ A4