


M.S.M. Construction Ltd - The Hollins

Hollin Way, Rawtenstall. BB4 8ED. Scaled 1:1250 Print A4

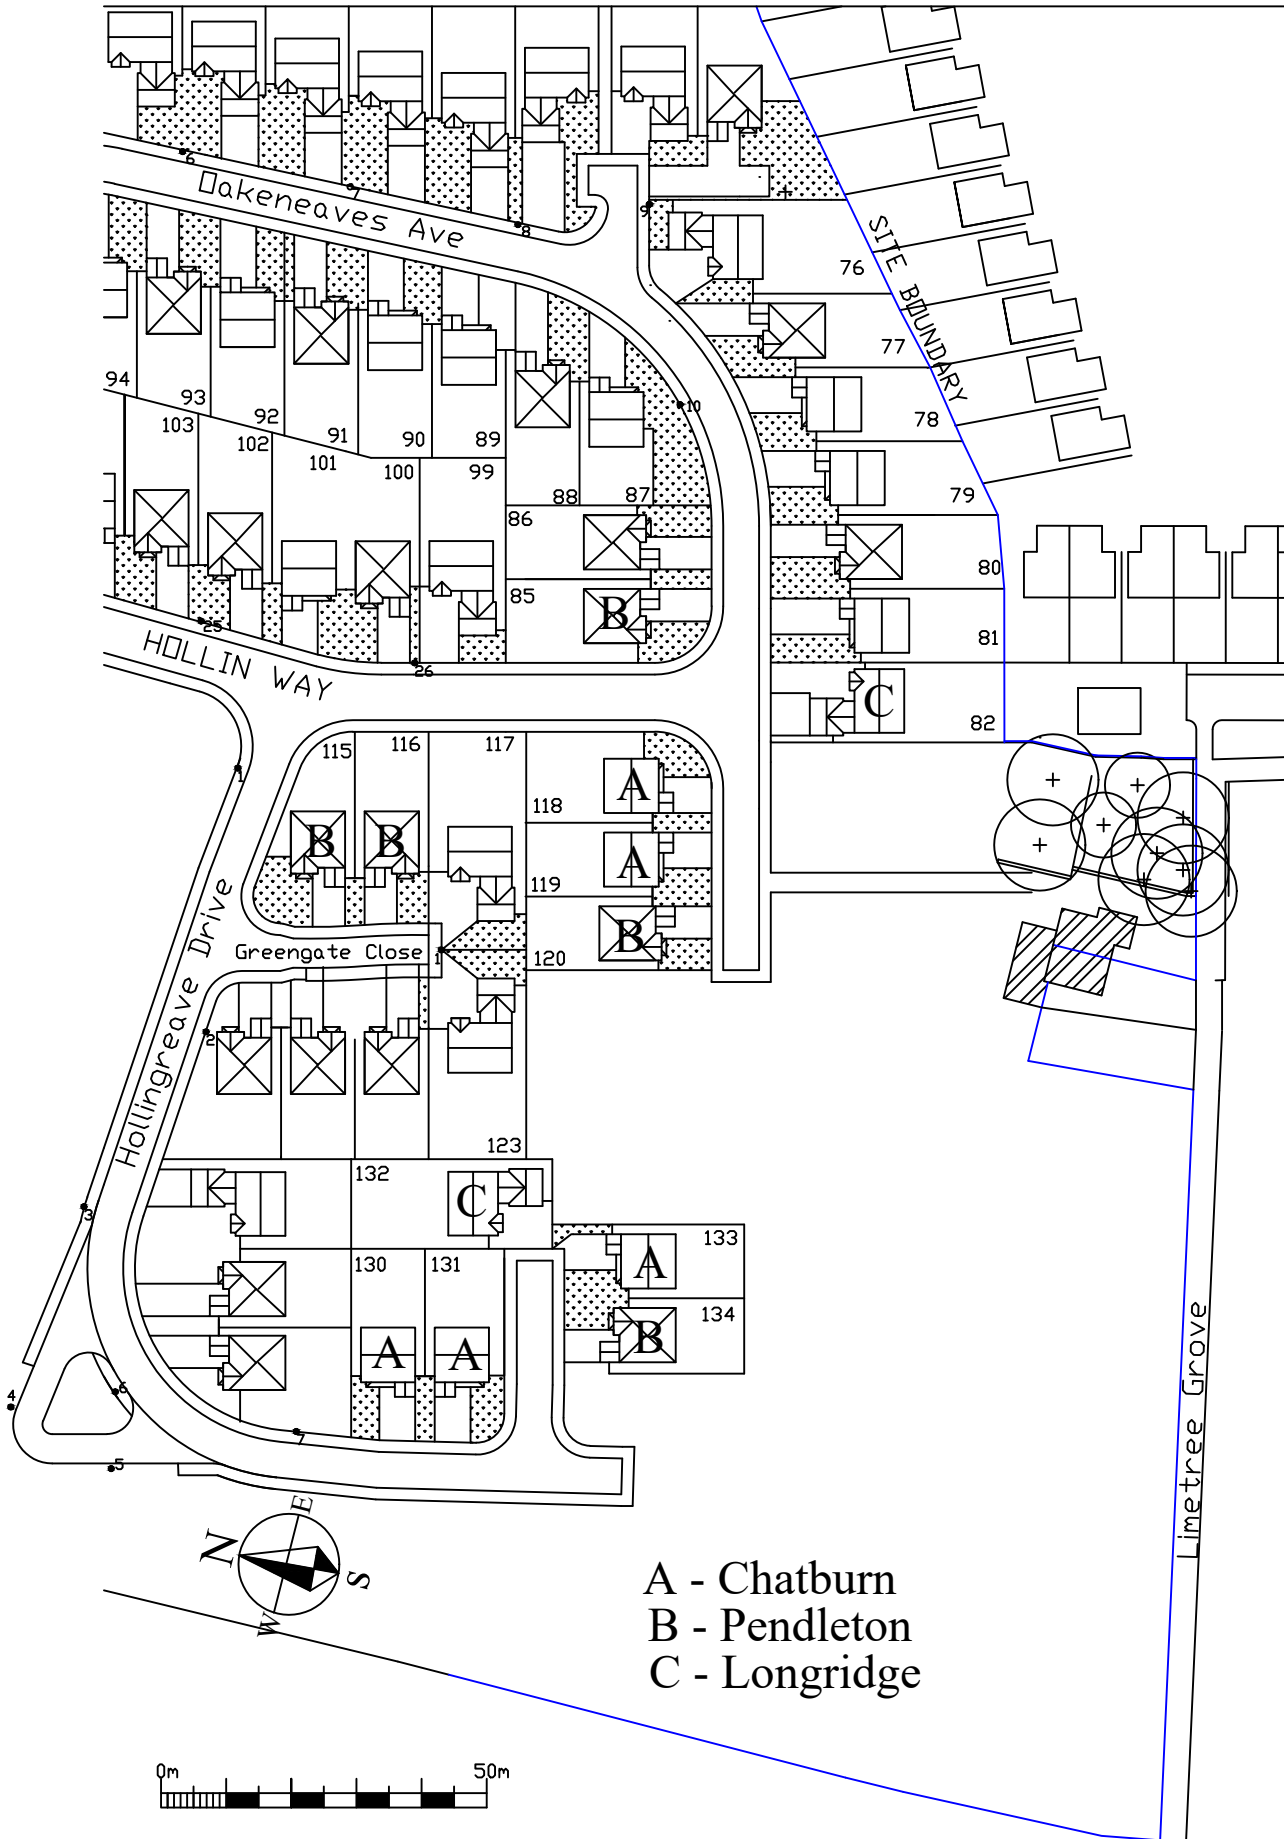

A - Chatburn
B - Pendleton
C - Longridge

Sales Plan

Dwg. No. S.P.26
Date. May 2026