

LEXINGTONS



FOR
SALE

Belsize Lane, London, NW3
£1,800 Per Month

 1  0  0  D



35A Belsize Lane London, NW3 5AS

- Self Contained Studio Flat - 408 sq Ft - First Floor - Furnished
- Separate Kitchen - Ample Storage - Fully Tiled Bathroom with Bath
- Available from 7th April 2025
- High ceilings - wooden floors - sleeping platform with walk in wardrobe
- Neutral Decor - Original Character - Located in The Heart Of Belsize Village

Interior designed and recently renovated, luxury studio apartment situated in a heart of Belsize Village. This apartment makes an ideal home for a single person or a couple and features solid wood floors, neutral decor, modern furnishings, fire place and sash windows. Offered with a fully fitted separate kitchen, modern tiled full bathroom and raised sleeping platform with ample storage. Located within easy reach of Swiss Cottage, Belsize Park, Finchley Road and Hampstead stations.

Misrepresentation Act 1967


The information in this publication should be referred solely as a general guide. Whilst care has been taken in its preparation, no representation is made, nor responsibility accepted for the whole or any part. All descriptions, dimensions, reference to condition and other details are believed to be correct but intending purchasers should satisfy themselves by inspection or otherwise as to the correctness of each of them.

£1,800 Per Month



Belsize Lane

Approximate Gross Internal Area
408 sq ft - 38 sq m

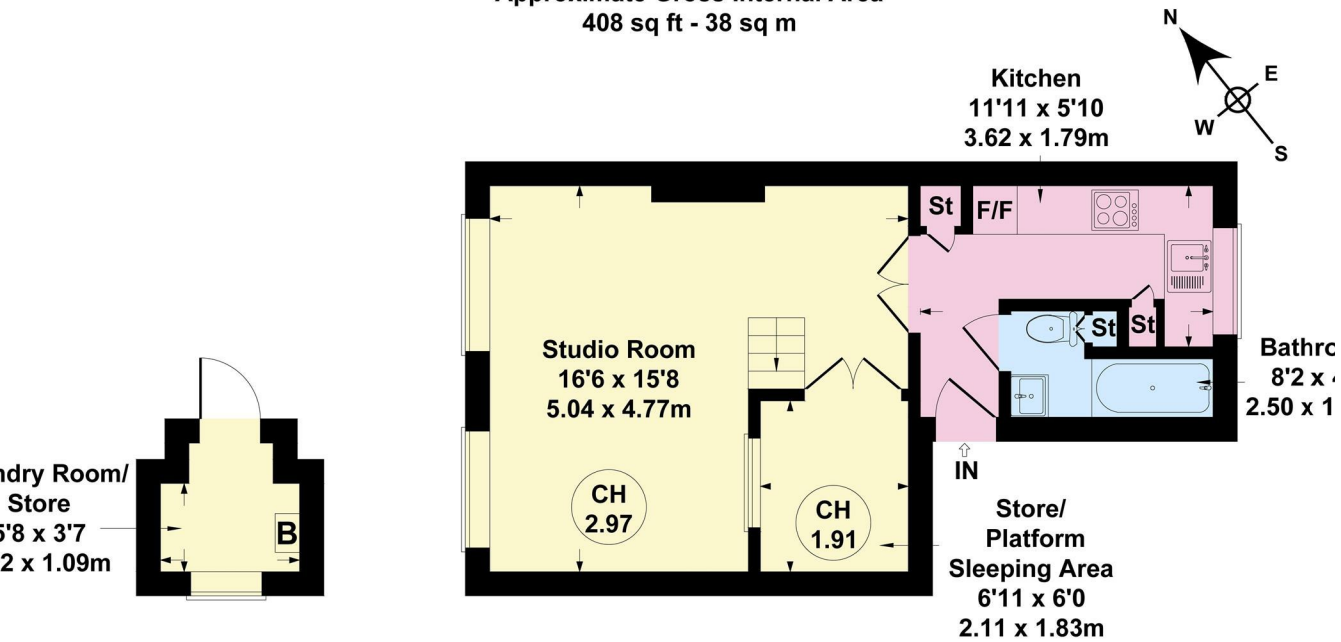


MEZZANINE LEVEL FIRST FLOOR

Not to Scale. Produced by The Plan Portal 2023
For Illustrative Purposes Only.


Directions

Belsize Lane

Approximate Gross Internal Area
408 sq ft - 38 sq m

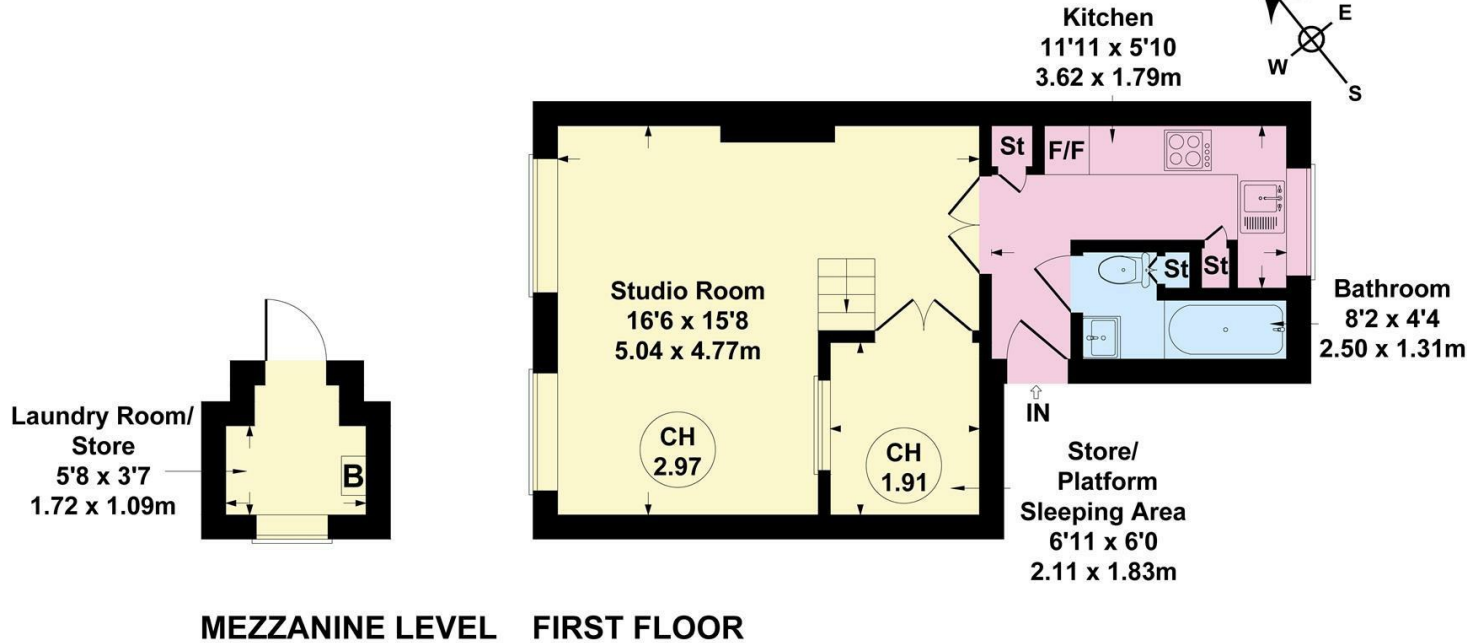

Not to Scale. Produced by The Plan Portal 2023
For Illustrative Purposes Only.

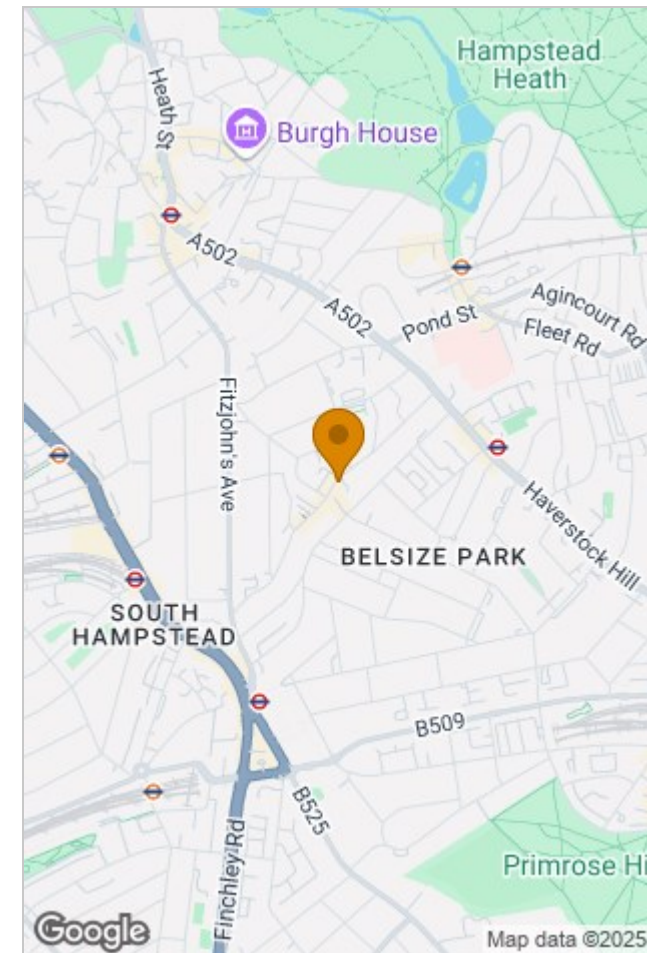

Viewing

Please contact our Lexingtons Sales and Lettings Office on 0207 435 7775 if you wish to arrange a viewing appointment for this property or require further information.

The particulars are set out as a general outline only for the guidance of intended purchasers or lessees, and do not constitute, any part of a contract. Nothing in these particulars shall be deemed to be a statement that the property is in good structural condition or otherwise nor that any of the services, appliances, equipment or facilities are in good working order. Purchasers should satisfy themselves of this prior to purchasing.

