



Hazeldene Nyton Road

Aldingbourne, PO20 3TX

Set on a plot of approximately 1/2 acre, in a semi-rural location, this detached chalet bungalow with flexible accommodation, presents a wonderful opportunity to create the ideal family home. Benefits include: large entrance porch; living room opening onto the spacious kitchen / dining room with door to large utility area and access door to rear garden. A wet-room, two bedrooms, one of which could be used as a study / reception room, complete the ground-floor accommodation. A further two bedrooms with ample storage cupboards are located on the first floor. Outside to the front parking is available for three cars on the driveway along-side the front garden with mature trees, shrubs and lawn which flows to the large rear garden, which is a particular feature of the property. Additional benefits include a large workshop / hobby-room, potting shed and additional outbuildings. Located in the village of Aldingbourne, with its historic church, the property is a short drive to Chichester, Goodwood, Arundel and Barnham with its mainline station, shops, amenities and bus routes. EPC - E. Tenure - freehold. Council Tax Band - E.

Offers over £550,000

Hazeldene Nyton Road

Aldingbourne, PO20 3TX



- No chain
- 4 bedrooms
- Wet-room
- Semi-rural location
- Generous plot, parking & outbuildings
- Kitchen / breakfast room
- Porch
- Detached chalet bungalow
- Living room
- Utility area

Entrance porch

14'11" x 3'5" (4.55 x 1.05)

Living room

13'2" x 13'5" (4.02 x 4.09)

Kitchen / dining room

6'7" x 19'4" (2.03 x 5.91)

Utility room

21'1" x 3'10" (6.44 x 1.19)

Shower room

5'10" x 5'10" (1.79 x 1.80)

Ground-floor Bedroom 1

10'4" x 11'11" (3.15 x 3.64)

Ground-floor Bedroom 2 / study

9'7" x 7'11" (2.94 x 2.43)

First-floor Bedroom 3

8'10" x 16'11" (2.71 x 5.18)

First-floor Bedroom 4

8'9" x 8'0" (2.68 x 2.46)

Potting shed

4'6" x 5'9" (1.38 x 1.76)

Workshop


9'4" x 43'10" (2.87 x 13.38)



Directions





Floor Plan

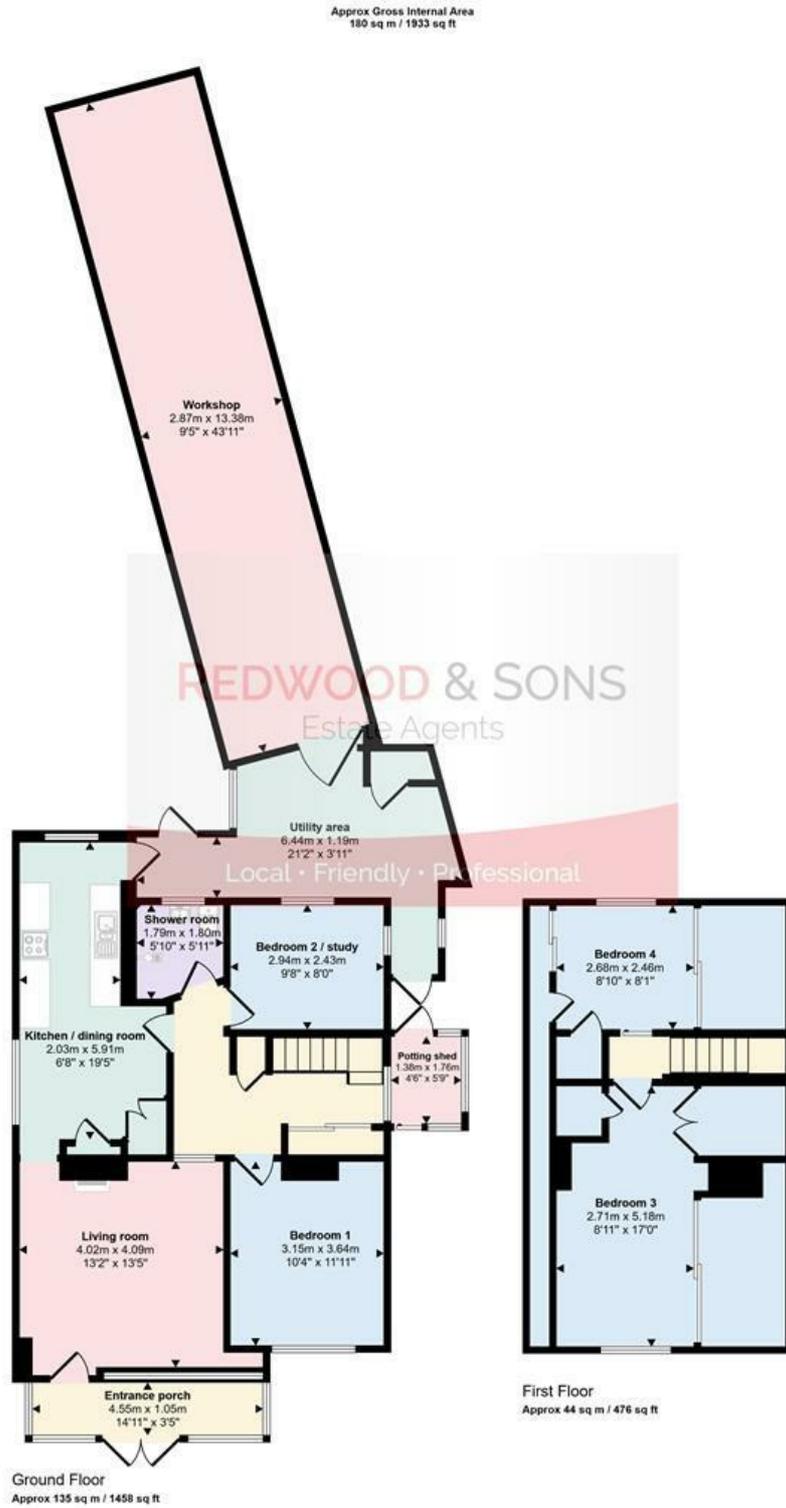

This floorplan is only for illustrative purposes and is not to scale. Measurements of rooms, doors, windows, and any items are approximate and no responsibility is taken for any error, omission or mis-statement. Icons of items such as bathroom suites are representations only and may not look like the real items. Made with Made Snappy 360.

These particulars, whilst believed to be accurate are set out as a general outline only for guidance and do not constitute any part of an offer or contract. Intending purchasers should not rely on them as statements of representation of fact, but must satisfy themselves by inspection or otherwise as to their accuracy. No person in this firm's employment has the authority to make or give any representation or warranty in respect of the property.

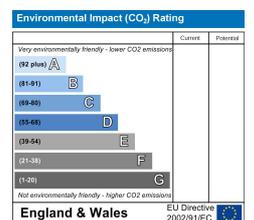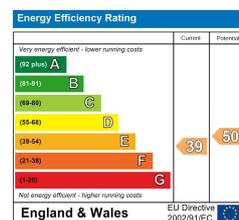

36 Barnham Road, Barnham, West Sussex, PO22 0ES

01243 551122 office@redwoodandsons.co.uk <https://www.redwoodandsons.co.uk>

Reviews

Simon and Philippa were amazing, sold my property to completion in just under six weeks start to finish, very easy to communicate with always listened and gave very good advice. If you are selling your property or buying a new one these are the people you need to contact in the first instance you won't be disappointed.. Very happy customer thank you Simon and Philippa.

by Diana Collins (Vendor)

Simon and Philippa were so helpful throughout! Buying our house with Redwood and Sons made the scary process of being a first time buyer easy and stress free. Simon was always at the end of the phone and helped with any questions we had. Would definitely recommend to anyone.

by Maisy (Buyer)

Honest and open service. Knowledgeable and informative, very helpful in every aspect of the purchase. I would thoroughly recommend Simon and Philippa.

by Mark Garaty (Buyer)

Highly recommend Redwood & Sons. Simon and Philippa were very helpful, always returned calls and sorted any issues promptly. Thank you to both of them.

by Mrs A (Buyer)

Redwood & Sons were nothing short of spectacular. Excellent communication and genuine care. The team kept me informed all the way. I highly recommend Redwood & Sons, it doesn't matter where your property is, these guys are the best out there to sell it for you. With other Estate Agents, you have to do the chasing but not with Redwood & Sons, they were superb. I knew I was in safe hands. Thank you team Redwood & Sons, I am truly grateful.

by Mr B (Vendor)

Clear and rational explanation of recommended selling price. Swift, attractive and accurate production of comprehensive details for prospective buyers. Immediate accompanied viewings and sale completed within three months! Thank you very much - I couldn't have asked for better service.

by Jane R (Vendor)

Simon and Philippa were great!! Buying our house with Redwood and Sons was great, Simon was always at the end of the phone and helped with any questions we had. We first called about another property but Simon had a better one which was perfect for us and managed to get a viewing lined up almost straight away. Buying within the Stamp Duty holiday was stressful but made easier by the service provided from Redwood and Sons. We are now in our forever home but if we do decide to move in the future we will be knocking on Redwood and Sons door. Would most definitely recommend to anyone.

by Jamie & Rachel (Buyer)