




Tilehurst Road, London, SW18 3ET
£625,000

3 1 1 D

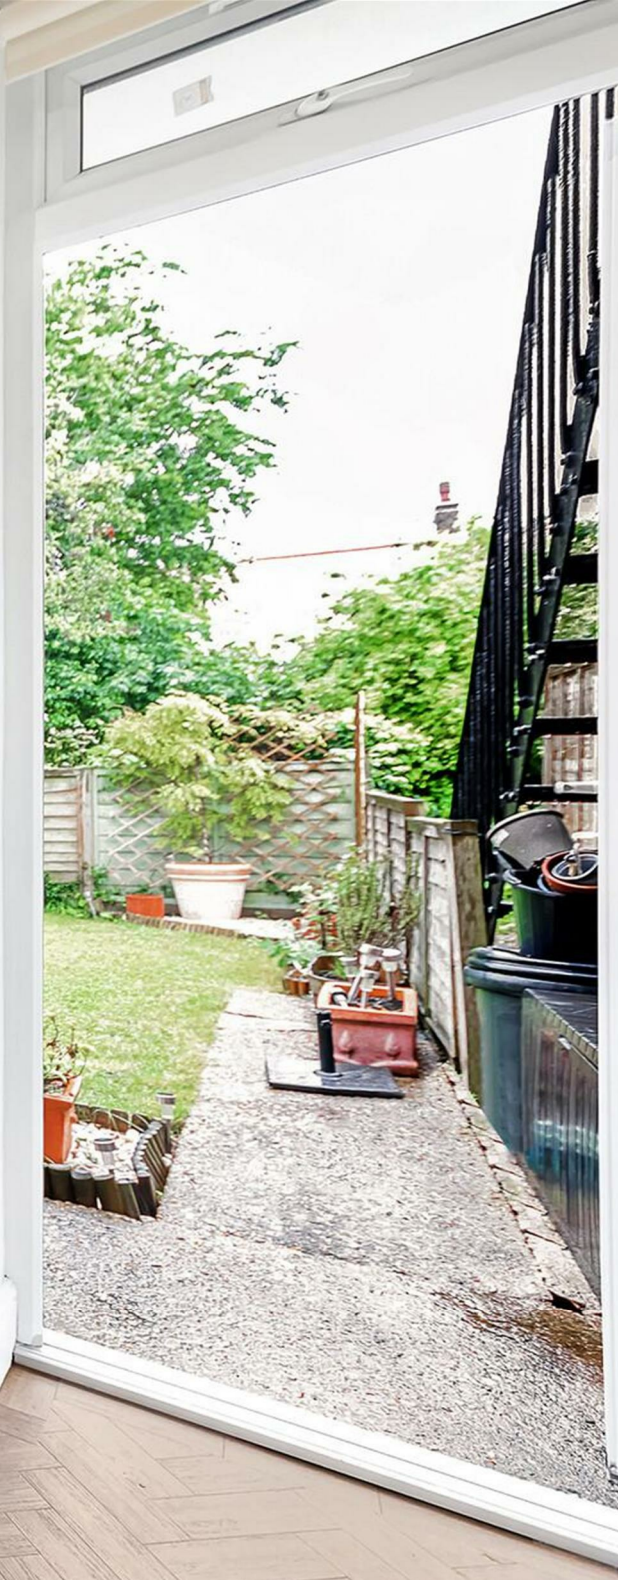

Tilehurst Road London, SW18 3ET

£625,000

An attractive, refurbished garden flat with private entrance, tastefully decorated and well balanced proportions. The main bedroom and kitchen overlook the very good sized private garden (accessed via the kitchen) which is an important feature of this property and also has useful side access.



- Large private garden
- Three bedrooms
- Chain free
- Quiet location
- Own entrance
- Nicely decorated
- Lease length remaining is 86 years





A tall, grey-painted shelving unit on the left wall. The upper shelves are filled with books, including titles like 'HUNT' and 'THE HUNTERS'. Below the books, there is a framed photograph of a wedding scene. The lower section of the unit features a large black television screen and a row of electronic components, including a DVD player and a receiver. Below the electronics are two grey cabinet doors with silver handles.



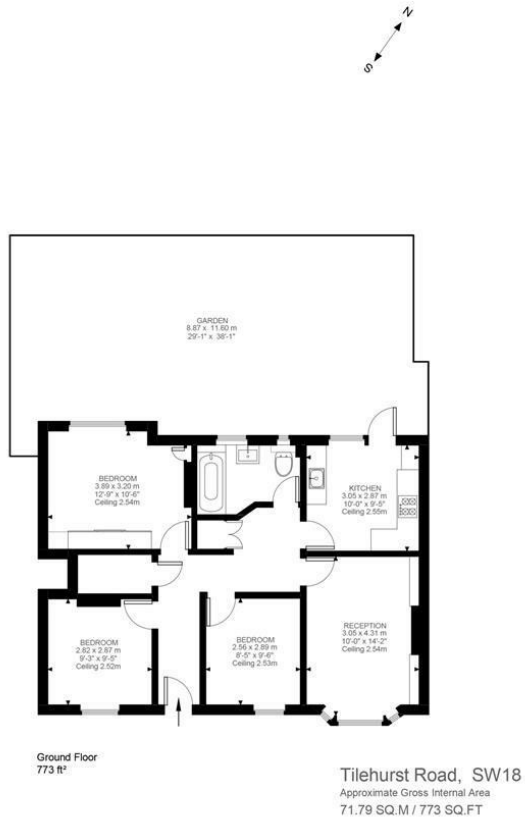


Illustration for identification purposes only. Not to scale.
Floor Plan Drawn According To RICS Guidelines.



Viewing

Please contact our Petras Property Office on 02036335613 if you wish to arrange a viewing appointment for this property or require further information.

The particulars are set out as a general outline only for the guidance of intended purchasers or lessees, and do not constitute, any part of a contract. Nothing in these particulars shall be deemed to be a statement that the property is in good structural condition or otherwise nor that any of the services, appliances, equipment or facilities are in good working order. Purchasers should satisfy themselves of this prior to purchasing.

