

01923 270 666
Kings Langley, Abbots
Langley & Watford:
01442 822 210
Property
Management
01442 879 996
Berkhamsted Select
& Country Homes:
01442 828 222
Ting, Wendover,
Aylesbury & Villages:

Is there a price that would tempt you to sell or let your property? Contact us for a free valuation and let's see if we can tempt you!

Temptation comes in many forms...



Kings Langley

GUIDE PRICE

£425,000

Offered with no upper chain, Sterling is delighted to present this stunning three-double-bedroom duplex apartment, featuring an enclosed terrace and resident parking. Situated within the iconic Ovaltine Court development, the property is conveniently located within easy reach of Kings Langley Station, providing direct services to London via Euston Station.




www.sterlinghomes.co.uk

OVALTINE DRIVE


Langley

Approximate Gross Internal Floor Area

1352 sq. ft / 125.56 sq. m (Including Restricted Height Area & Storage)
1289 sq. ft / 119.77 sq. m (Excluding Restricted Height Area & Storage)

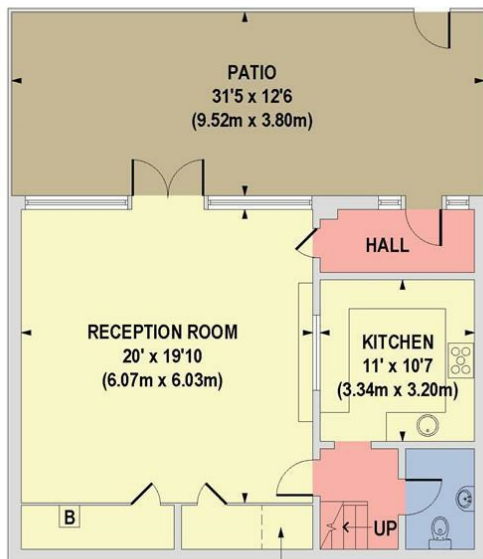


GROUND FLOOR

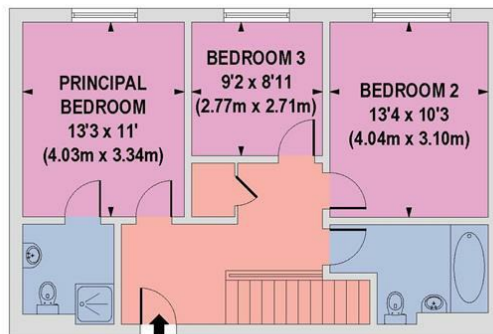

FIRST FLOOR

Floorplan is for illustrative purposes only and is not to scale. Every attempt has been made to ensure the accuracy of the floor plan shown, however all measurements, fixtures, fittings and data shown are an approximate interpretation for illustrative purposes only. Liability for errors, omissions or mis-statement through negligence or otherwise is hereby excluded.

CPCREATIVE
PROPERTY MARKETING

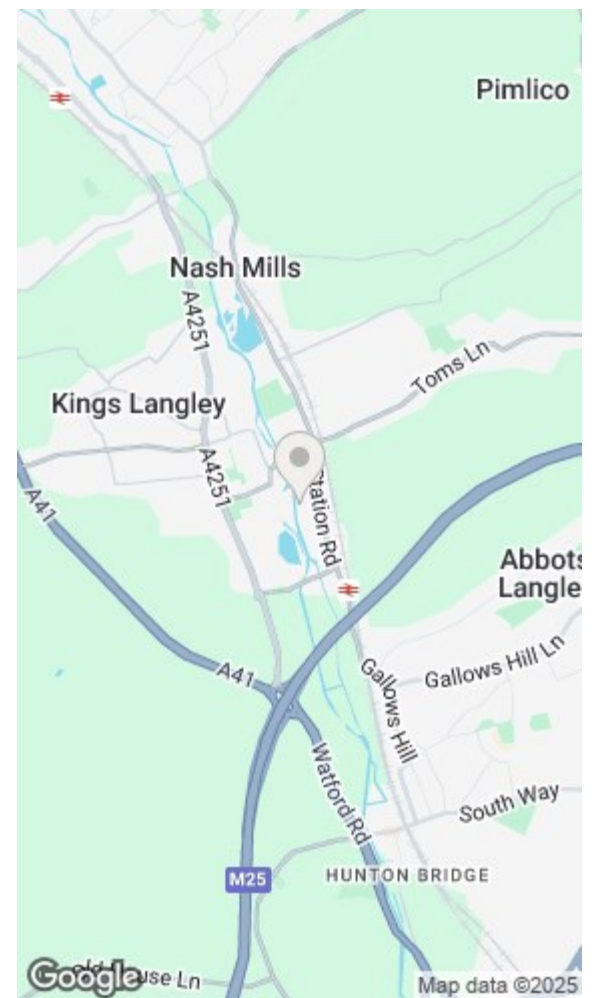

Energy Efficiency Rating		Environmental Impact (CO ₂) Rating	
Current	Potential	Current	Potential
75	75		





www.sterlinghomes.co.uk

Ground Floor

The property can be accessed directly from the front (without having to use the communal entrance) and offers a gated courtyard providing space for a seating area. The property is accessed via an entrance lobby providing ample space for bikes, coats and every day essentials which then opens through to a generous reception/dining room (approx 20ft x 20ft) with double glazed, floor to ceiling double doors opening out the courtyard seating area. This room also benefits from convenient storage and airing cupboards. The kitchen is located off an inner hallway and comprises of a range of wall and base level units with roll top work surfaces and feature range cooker. Also to the ground floor is a downstairs cloakroom with low level wc and wash hand basin. Stairs rise up to the first floor landing.

First Floor

To the first floor the property comprises of a large landing with doors opening through to all three bedrooms and a family bathroom. Also off the landing is the front door (opening out to the communal areas). Bedroom one boasts its own en suite shower room, whilst bedrooms two and three are both double rooms. The family bathroom is a three piece suite comprising bath with wall mounted shower attachment, low level wc and wash hand basin.

Outside

Externally the property boasts a outside terrace spanning the entire width of the apartment, its own private entrance, resident parking and has the added benefit of being within walking distance to the station. There is one allocated parking space and further spaces available by purchase of additional permits.


The Location

Situated on the southern edge of the Chiltern Hills and approximately 20 miles from the centre of London, Kings Langley is the perfect location for those seeking an area with excellent road and rail links yet the peace and tranquility of a traditional Hertfordshire village. Kings Langley is split between the two local authorities of Dacorum and Three Rivers. There is a mainline train station to the east of the village which serves London Euston in approximately 30 minutes and the M25 is approximately 1.5 miles from the village centre and gives excellent access to central London, a host of international airports

Agents information for buyers

Please be aware, should you wish to make an offer for this property, we will require the following information before we enter negotiations:

1. Copy of your mortgage agreement in principal.
2. Evidence of deposit funds, if equity from property sale confirmation of your current mortgage balance i.e. Your most recent mortgage statement, if monies in bank accounts the most up to date balances.
3. Passport photo ID for ALL connected purchasers.

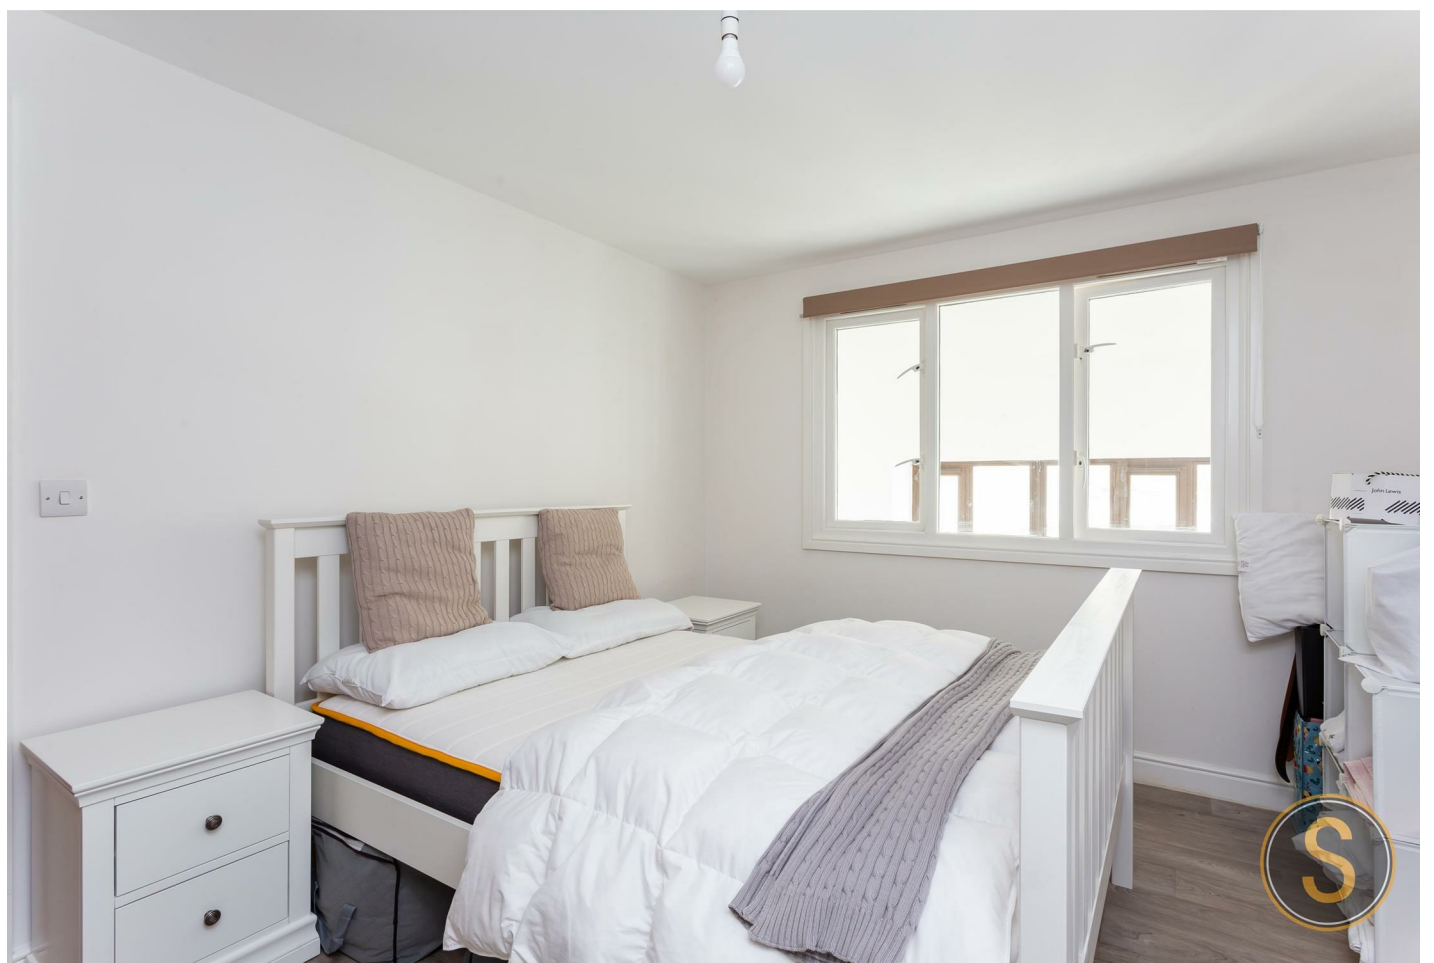

www.sterlinghomes.co.uk