


Ground (Lower) Plan
Scale : 1:50

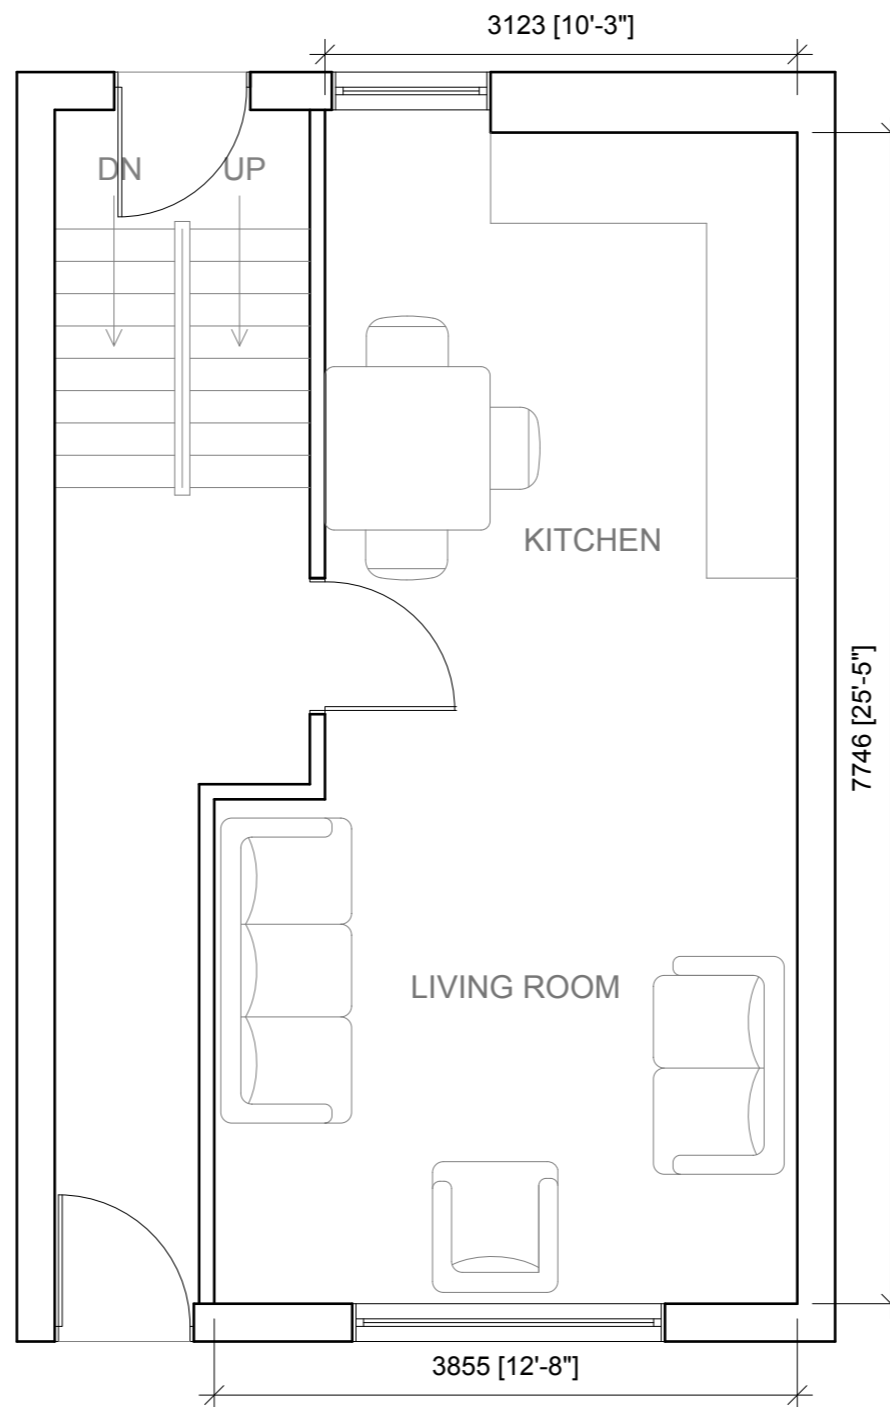

Ground (Upper) Plan
Scale : 1:50