



Malna House, 14 The Avenue, Bletsoe, Bedford, MK44 1QF

**Lane &
HOLMES**

Est. 1985

Malna House
14 The Avenue
Bletsoe
Bedford
MK44 1QF

Price £600,000

Established detached home
on a large plot with scope for
improvement...

Entrance hall

Living room

Study/snug

Kitchen

Dining room

Further living room

Three bedrooms

Family bathroom

Garage

Large plot

Freehold

- Council Tax Band F
- Energy Efficiency Rating E



Located in a popular village to the north of Bedford...



We are delighted to offer for sale this established three bedroom detached property built in approximately 1959 and offering tremendous scope for improvement and development, subject to any necessary planning consents.

The property sits in formal and less formal gardens extending to a little under one acre, subject to survey, providing endless opportunities.

The existing accommodation extends to approximately 1,350 square feet, excluding the detached garage, but does require modernisation throughout.

The ground floor includes an entrance hall, living room and a study/snug converted from an earlier attached garage that has also seen service as the local Post Office.

Additional ground floor accommodation offers a kitchen, a separate dining room and a large second living room in a single storey extension. There is also a cloakroom and a store.

The first floor has three bedrooms and a family bathroom.

Additional benefits include gas fired central heating and double glazing.


Externally the property sits on a wider than average plot with the gardens being extremely well cared for. The particular feature is the large piece of garden land to the rear that offers so much scope for a variety of uses.

Bletsoe lies north of Bedford and is located close to the A6 for easy access to nearby Bedford and also for the A421 which offers excellent access to the A1 & M1. The property is within easy reach of good state schools and facilities within the nearby villages. Bedford offers further schooling options from the state and private sector and also offers a wide range of leisure and shopping facilities.

The Avenue, Bedford, MK44

Approximate Area = 1346 sq ft / 125 sq m (excludes garage)

For identification only - Not to scale

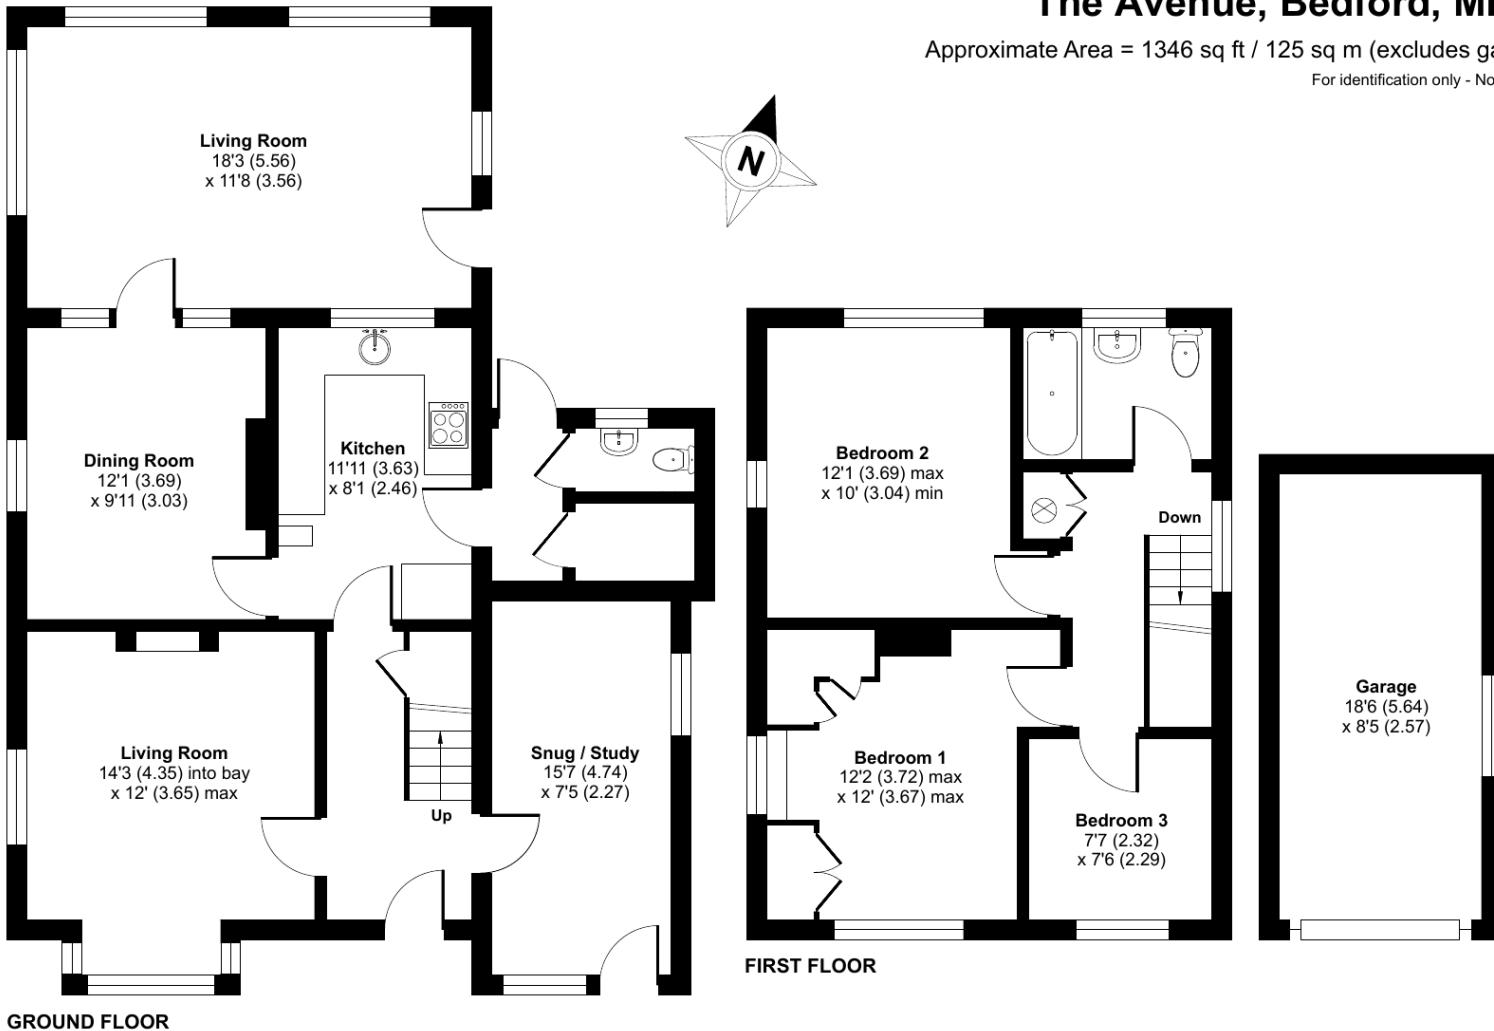

Floor plan produced in accordance with RICS Property Measurement 2nd Edition, Incorporating International Property Measurement Standards (IPMS2 Residential). © nichecom 2025. Produced for Lane & Holmes. REF: 1281712

01234 327744 | sales@laneandholmes.co.uk | www.laneandholmes.co.uk | 66-68 St Loyes Street, Bedford, Bedfordshire, MK40 1EZ

Agents Notes: The agent has not tested any apparatus, equipment, fixtures & fittings or services and so cannot verify that they are in working order or fit for the purpose. A buyer is advised to obtain verification from their solicitor or surveyor. All photographs shown are for illustration only and may depict items that are not for sale or included in the sale of the property. Please note that we have not checked the situation with regards to planning consents, building regulation consents and any other relevant consent relating to this property and therefore, any interested applicant should carry out their own enquiries with the appropriate authorities. All measurements are approximate and for guidance only. The particulars do not form part of any contract and all properties are offered subject to contract.



Est. 1985