


Site Block Plan  
Scale 1:500

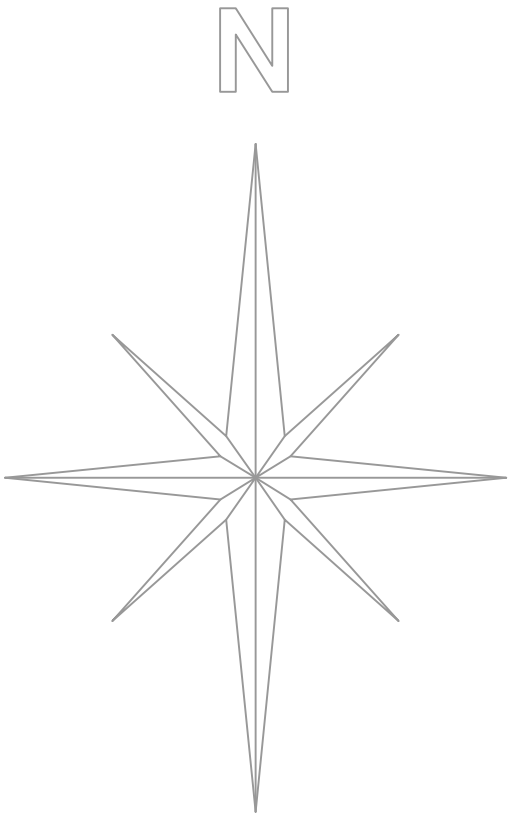

Full Copyright to Llangain Designs

- Key**
- Existing Guest House
  - Grass & Garden Areas
  - Access Roads & Parking Areas
  - Paths & Patios
  - Bin Store
  - Footpath To Beach

**PASSED PLANS**

THIS SCHEME IS SUBJECT TO LOCAL PLANNING AND ALL OTHER NECESSARY CONSENTS. ALL DIMENSIONS, SITE LEVELS AND AREAS WHERE GIVEN ARE APPROXIMATE AND SUBJECT TO SITE SURVEY UNLESS STATED OTHERWISE. ALL DIMENSIONS MUST BE CHECKED ON SITE. DO NOT SCALE OFF THIS DRAWING. THIS DRAWING IS TO BE READ IN CONJUNCTION WITH ALL RELEVANT CONSULTANTS AND/OR SPECIALIST DRAWINGS OR DOCUMENTS. 'LLANGAIN DESIGNS' MUST BE NOTIFIED OF ANY VARIATIONS OR DISCREPANCIES BEFORE THE AFFECTED WORK COMMENCES. ALL QUERIES RELATING TO DESIGN OF FOUNDATIONS, FLOOR SLABS AND ANY OTHER STRUCTURAL ELEMENTS ARE TO BE REFERRED TO THE STRUCTURAL ENGINEER FOR CLARIFICATION.

|                   |  |
|-------------------|--|
| External Finishes |  |
| Roof              |  |
| Windows           |  |
| Fascia / Barge    |  |
| Facing            |  |

*Stephen L Thomas*  
**Llangain Designs**

12 Dol y Dderwen  
Llangain  
Carmarthen  
SA33 5BE  
t: 01267 241759  
e: llangaindesigns@aol.com

**LANGAIN  
Designs**

The Guest House  
Telpyn Farm  
Amroth  
Pembrokeshire  
SA67 8NP

|                        |           |                            |
|------------------------|-----------|----------------------------|
| Scale<br>As Shown @ A1 |           | Drg<br>Site Block Plan     |
| Date<br>12.05.2025     | Dm<br>SLT | Dwg No.<br><b>400.23.A</b> |