


SITE LOCATION PLAN

Ordnance Survey (c) Crown Copyright 2020. All rights reserved. Licence number 100022432

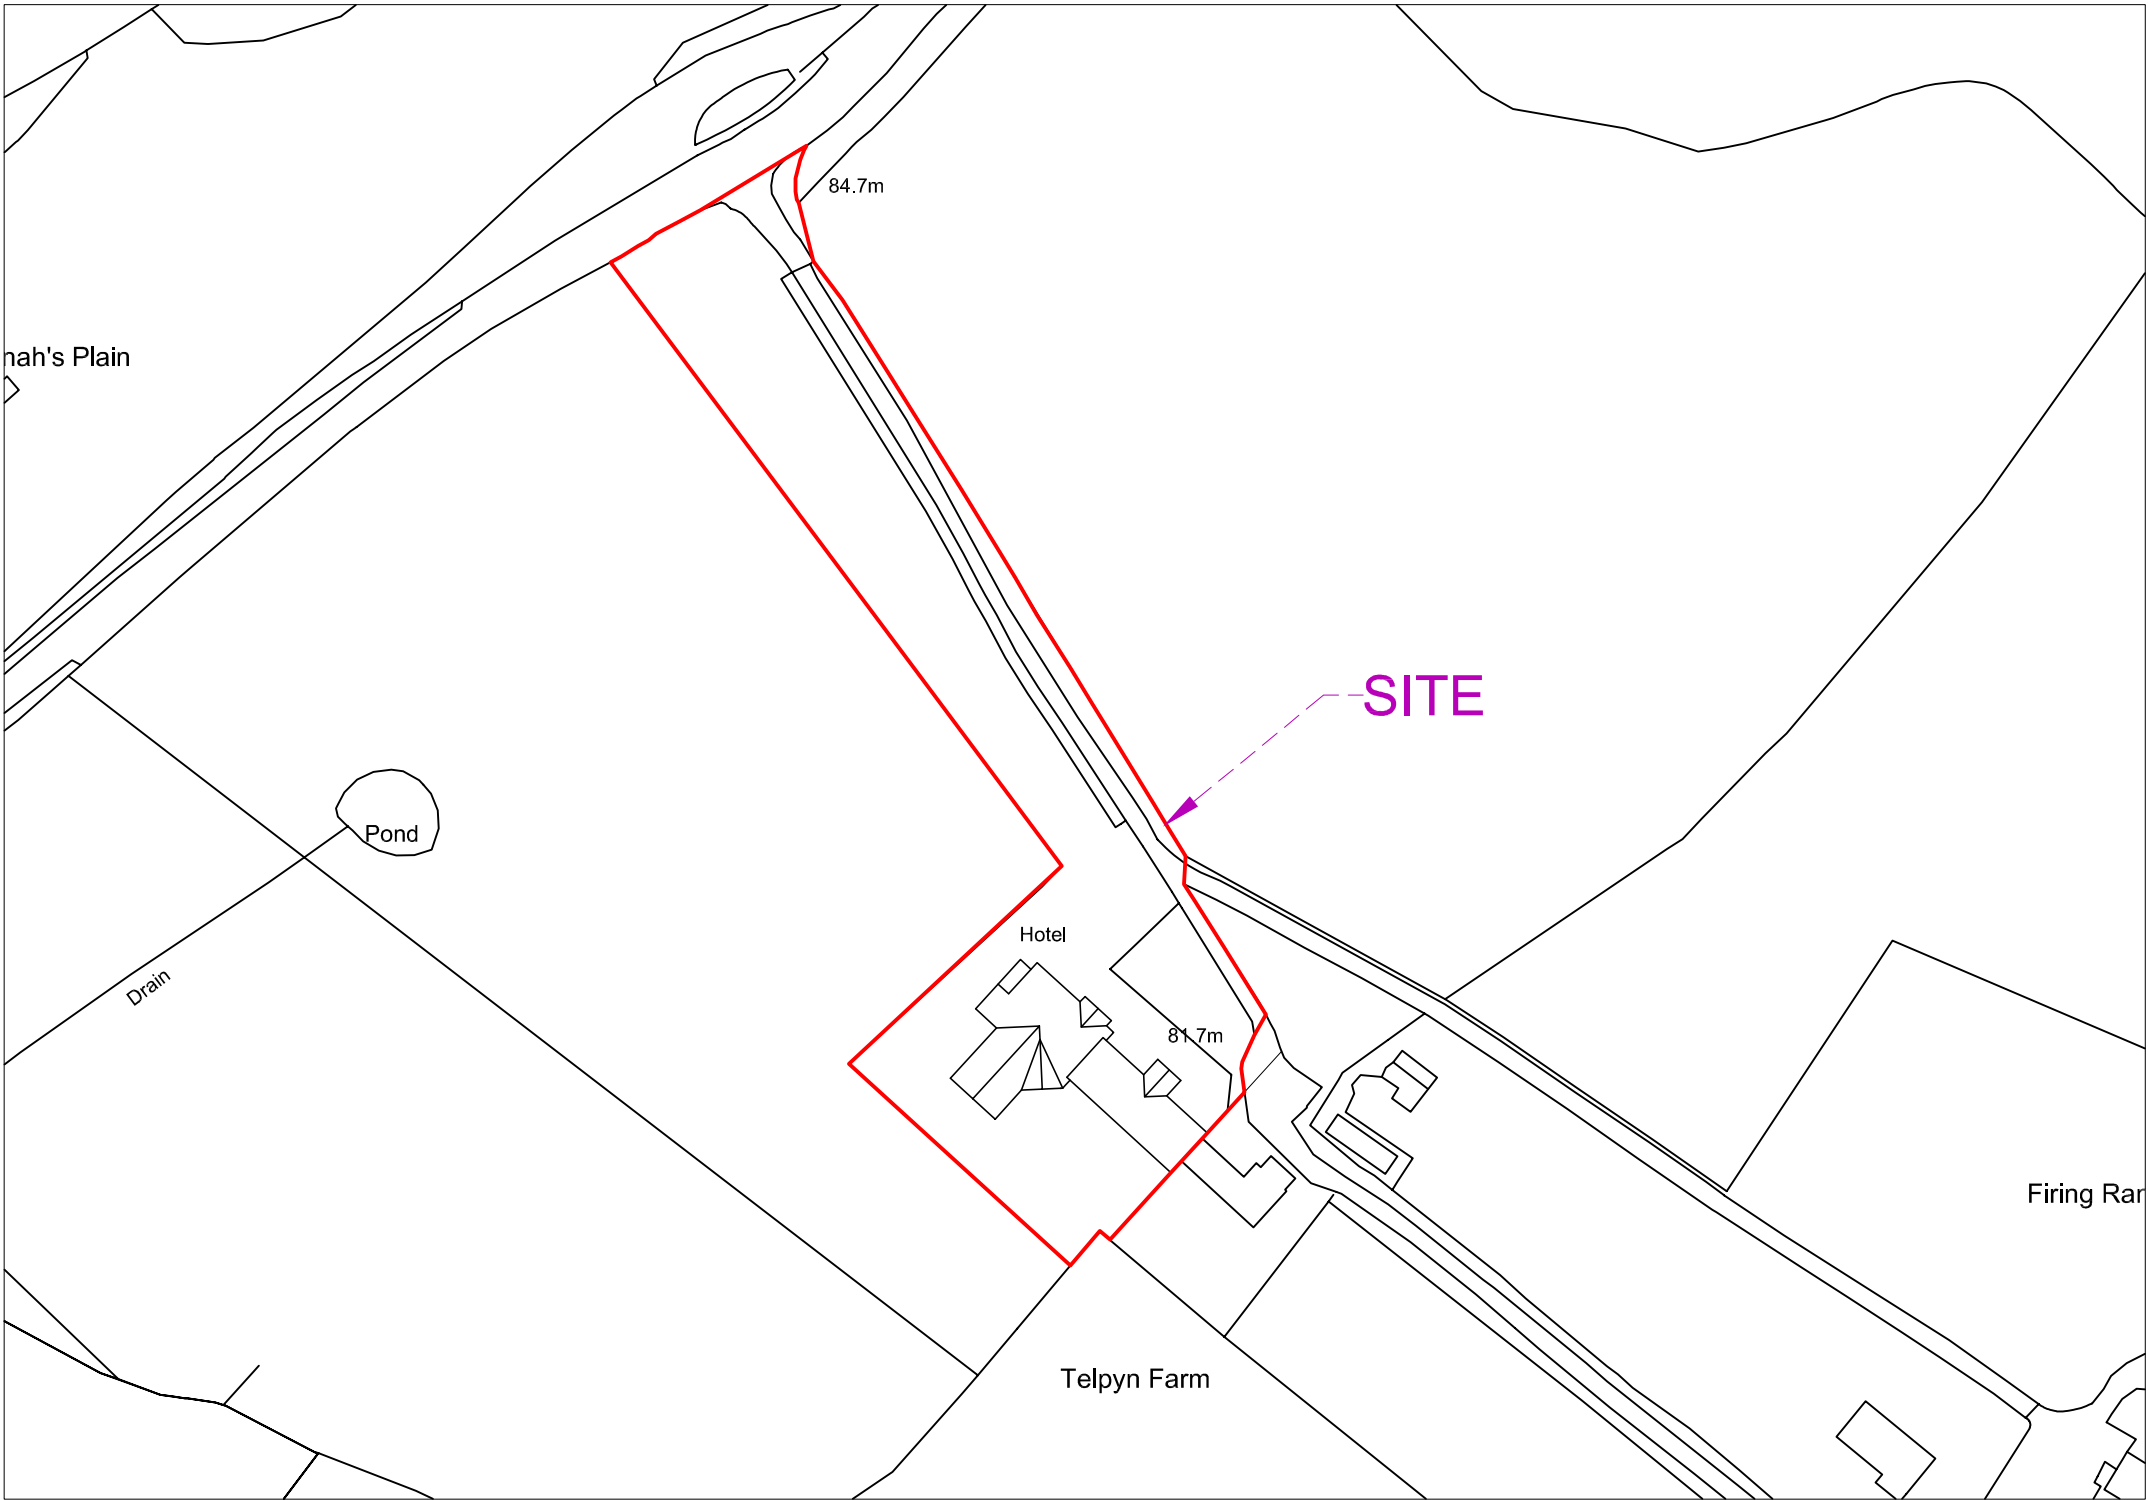

Site Location Plan
Scale 1:1250

Stephen L Thomas
12 Dol y Dderwen
Llangain
Carmarthen
SA33 5BE
t: 01267 241759
e: llangaindesigns@aol.com



No.	Revision	Date

Title The Guest House
 Telpyn Farm
 Amroth
 Pembrokeshire
 SA67 8NP

Dwg Site Location Plan	
Project No.	
Date	12.05.2025
Drawn by	SLT
Checked by	

PASSED PLANS	
Dwg No.	400.22.A
Scale	As Shown @ A3