

HoldenCopley

PREPARE TO BE MOVED

Duke Street, Arnold, Nottingham NG5 6GQ


£800 PCM

WELL PRESENTED THROUGHOUT...

This well-presented two-bedroom end-terrace house offers spacious and neutrally decorated accommodation with ample built-in storage throughout. Coming to the market unfurnished, it is ideal for couples or working professionals seeking a home in the popular Arnold area, conveniently close to shops, eateries, and transport links to the City Centre. The ground floor features a generous living room with a charming feature fireplace, a separate dining room and a modern fitted kitchen equipped with integrated appliances and space for additional freestanding appliances. Upstairs, there are two well-sized bedrooms served by a stylish three-piece bathroom suite. Externally, the property benefits from a courtyard-style front garden with on-street parking available, while the rear boasts an enclosed garden with a paved seating area, enclosed by a fence and wall—perfect for summer relaxation.

This property is a must-see—contact us today to arrange a viewing!

AVAILABLE NOW

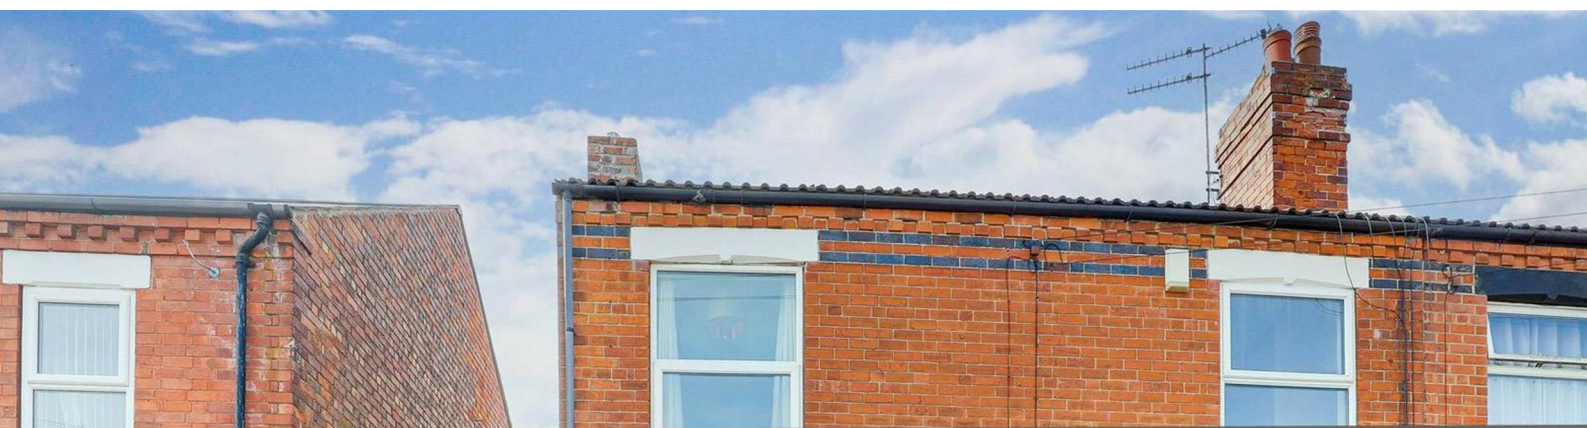

Due to high demand on this property, we are no longer accepting viewings.
Please visit our website for more available properties.



- End Terrace House
- Two Bedrooms
- Modern Fitted Kitchen
- Spacious Living Room With Feature Fireplace
- Separate Dining Room
- Three Piece Bathroom Suite
- Ample in-Built Storage
- Un-Furnished
- On-Street Parking Available
- Popular Location

ACCOMMODATION

GROUND FLOOR

Living Room

11'10" x 10'11" (3.63m x 3.35m)

The living room has carpeted flooring, coving to the ceiling, TV point, radiator, chimney breast with a feature fireplace, electric fire with a tiled decorative surround and a mantelpiece, radiator, UPVC double glazed windows to the front elevation with curtains and a single UPVC door providing access into the accommodation

Dining Room

11'10" x 10'11" (3.63m x 3.33m)

The dining room has carpeted flooring and stairs, radiator, range of fitted shelves and a UPVC double glazed window to the rear elevation

Kitchen

17'6" x 5'9" (5.35m x 1.76m)

The kitchen has wood effect laminate flooring, partially tiled walls, a range of fitted wall and base units with fitted worksurfaces, stainless steel sink and a half with a drainer and mixer taps, freestanding oven with electric hobs and an extractor fan, space and plumbing for a washing machine and fridge/freezer, radiator, two UPVC double glazed windows and a single UPVC door providing access to the rear garden

FIRST FLOOR

Landing

15'1" x 8'0" (4.61m x 2.45m)

The landing has carpeted flooring, loft hatch and provides access to the first floor accommodation

Master Bedroom

11'11" x 11'1" (3.65m x 3.38m)

The main bedroom has carpeted flooring, chimney breast, radiator and UPVC double glazed window with curtains

Bedroom Two

12'0" x 7'10" (3.67m x 2.39m)

The second bedroom has carpeted flooring, in-built storage cupboard, radiator and a UPVC double glazed window with curtains

Bathroom

7'10" x 5'10" (2.39m x 1.79m)

The bathroom has wood effect vinyl flooring, partially tiled walls, pedestal washbasin with taps, wall mounted vanity cupboard, low level dual flush WC, panelled bath with mixer taps and a shower over with a shower screen, radiator and a UPVC double glazed obscure window



OUTSIDE

FRONT

To the front is a courtyard style garden with availability for on-street parking


REAR

To the rear is an enclosed garden with a paved seating area with a fence and wall surround

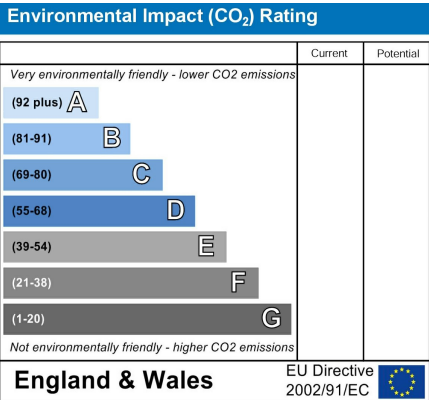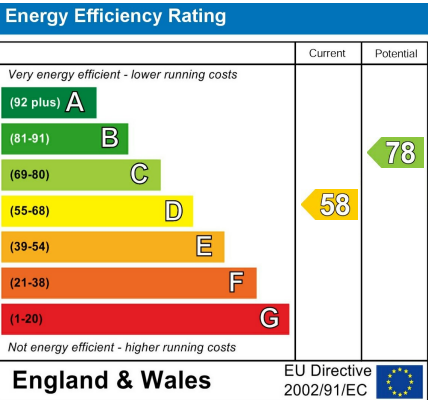

Duke Street, Arnold, Nottingham NG5 6GP

HoldenCopley
PREPARE TO BE MOVED

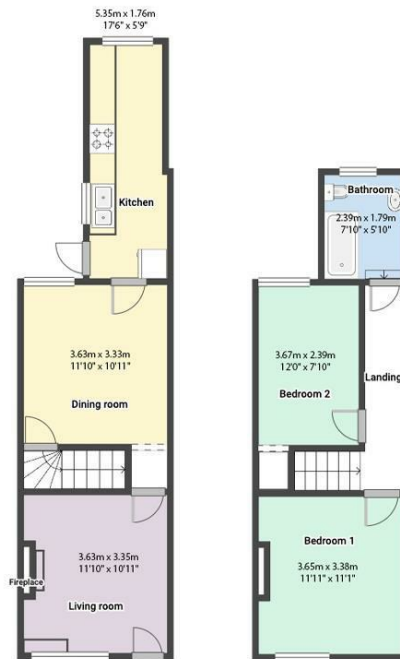

FLOORPLAN IS FOR ILLUSTRATIVE PURPOSES ONLY

All measurements walls, doors, windows, fittings and appliances, their sizes and locations are an approximate only.
They cannot be regarded as being a representation by the seller nor their agent and is for identification only. Not to scale.
© HoldenCopley

01158228800

4 Croft Road, Arnold, Nottingham, NG5 7DX

lettings@holdencopley.co.uk

www.holdencopley.co.uk

Agents Disclaimer: HoldenCopley, their clients and employees I: Are not authorised to make or give any representations or warranties in relation to the property either here or elsewhere, either on their own behalf or on behalf of their client or otherwise. They assume no responsibility for any statement that may be made in these particulars. These particulars do not form part of any offer or contract and must not be relied upon as statements or representations of fact. 2: Any areas, measurements or distances are approximate. The text, photographs and plans are for guidance only and are not necessarily comprehensive. It should not be assumed that the property has all necessary planning, building regulation or other consents and HoldenCopley have not tested any services, equipment or facilities. Purchasers must make further investigations and inspections before entering into any agreement.