

St Albans Office  
10 High Street, St Albans  
Herts AL3 4EL  
01727 228428  
stalbans@cassidyandtate.co.uk

Marshalswick Office  
59 The Quadrant, St Albans,  
Herts AL4 9RD  
01727 832383  
marshalswick@cassidyandtate.co.uk

Wheathampstead Office  
39 High Street, Wheathampstead,  
Herts AL4 8BB  
01582 831200  
wheathampstead@cassidyandtate.co.uk

Knightsbridge Office  
45 Pont Street, Knightsbridge  
London SW1X 0BD  
020 7629 9966  
26@theknightsbridgeoffice.co.uk

Cassidy  
&Tate  
Your Local Experts



Award Winning Agency

BARDWELL ROAD  
ST ALBANS  
AL1 1RJ



Cassidy&Tate

## All The Ingredients Needed For A Fabulous Lifestyle

Situated in a prime location, within walking distance of St. Albans city centre and the mainline railway station, is this endearing period four bedroom end of terraced residence with the rare advantage of an off road parking option. The property combines character and charm such as sash style windows, engineered oak flooring and coving with modern day fittings providing beautifully presented and spacious living accommodation. Arranged over two levels the property comprises an entrance hall, a superb open plan living/dining room with feature polished steel fireplace, creating a cosy and comfortable feel, a modern fitted kitchen complemented by granite worktop surfaces and a cloakroom downstairs. On the first floor the master bedroom is complete with en-suite and built in double wardrobes and an additional three good sized bedrooms and a stylish family bathroom. Outside a pretty courtyard style rear enhances the property further and providing an off road parking facility if required.





Cassidy&Tate



Cassidy&Tate



Cassidy&Tate

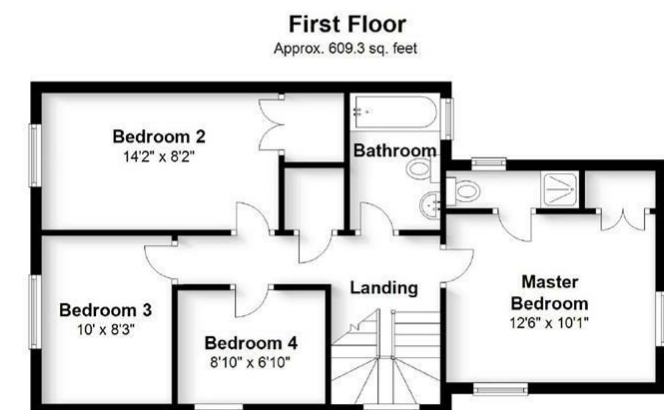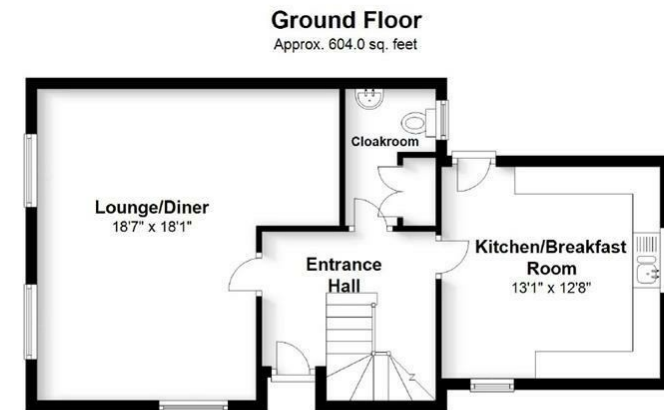

Total area: approx. 1213.3 sq. feet

Produced for CASSIDY AND TATE  
For guidance purposes only. Not to scale.

Plan produced using PlanUp.

Cassidy & Tate have taken all reasonable steps to ensure the accuracy of the details supplied in our marketing material however, details are provided as a guide only and we advise prospective purchasers to confirm details upon inspection of the property. Cassidy & Tate will not be held liable for any costs which are incurred as a result of discrepancies.

# Perfect Fusion of Location And Way of Living

## Why Cassidy & Tate

Cassidy & Tate are a fully independent estate agent who have developed unparalleled understanding on how people want to buy, sell and rent property within the residential property market in Hertfordshire and its surrounding areas. We are able to accommodate your individual requirements and deliver to you a more personalised service, tailored to your home buying, selling and letting needs.

We also have many years of experience in land and new homes and the pleasure of working alongside many reputable house builders and developers in Home Counties and Greater London. Whether you are looking to acquire or sell development opportunities and land, wish to purchase or sell a newly built or refurbished property, or require a site valuation and marketing advice we can help.

## Your Local Property Experts

As one of St. Albans leading estate agents we work relentlessly to ensure our valued customers receive the exceptional service they deserve at all times. We epitomise not only professional estate agency knowledge, but a dedication to integrity and responsiveness to every client. The Cassidy & Tate team will be available to you when in need to help overcome any stressful situations that may arise. We are here to offer you valuable and honest advice when needed so that you can navigate the best path through the process. We know the marketplace, the buyers, the sellers and neighbourhoods, but most importantly we know how to put our clients' needs first. Our state of the art sales tools, modern technology and our own in-house fully independent Mortgage Broker is here to make your journey easier and more direct to your final goal. At Cassidy & Tate you will be in control of your sale or purchase and we will help you get the best result possible




Cassidy&Tate

## Specialists in Bespoke Properties

- Prime City Location
- Four Bedrooms
- Kitchen/Breakfast Room
- Paved Garden
- Period Style Property
- Lounge & Dining Area
- Beautifully Presented
- Off Street Parking Option

Energy Efficiency Rating	Current	Potential
Very energy efficient - lower running costs		
(92 plus) <b>A</b>		
(81-91) <b>B</b>		
(69-80) <b>C</b>		
(55-68) <b>D</b>		
(39-54) <b>E</b>		
(21-38) <b>F</b>		
(1-20) <b>G</b>	<b>1</b>	<b>1</b>
Not energy efficient - higher running costs		
<b>England &amp; Wales</b>	EU Directive 2002/91/EC	

Environmental Impact (CO <sub>2</sub> ) Rating	Current	Potential
Very environmentally friendly - lower CO <sub>2</sub> emissions		
(92 plus) <b>A</b>		
(81-91) <b>B</b>		
(69-80) <b>C</b>		
(55-68) <b>D</b>		
(39-54) <b>E</b>		
(21-38) <b>F</b>		
(1-20) <b>G</b>	<b>1</b>	<b>1</b>
Not environmentally friendly - higher CO <sub>2</sub> emissions		
<b>England &amp; Wales</b>	EU Directive 2002/91/EC	

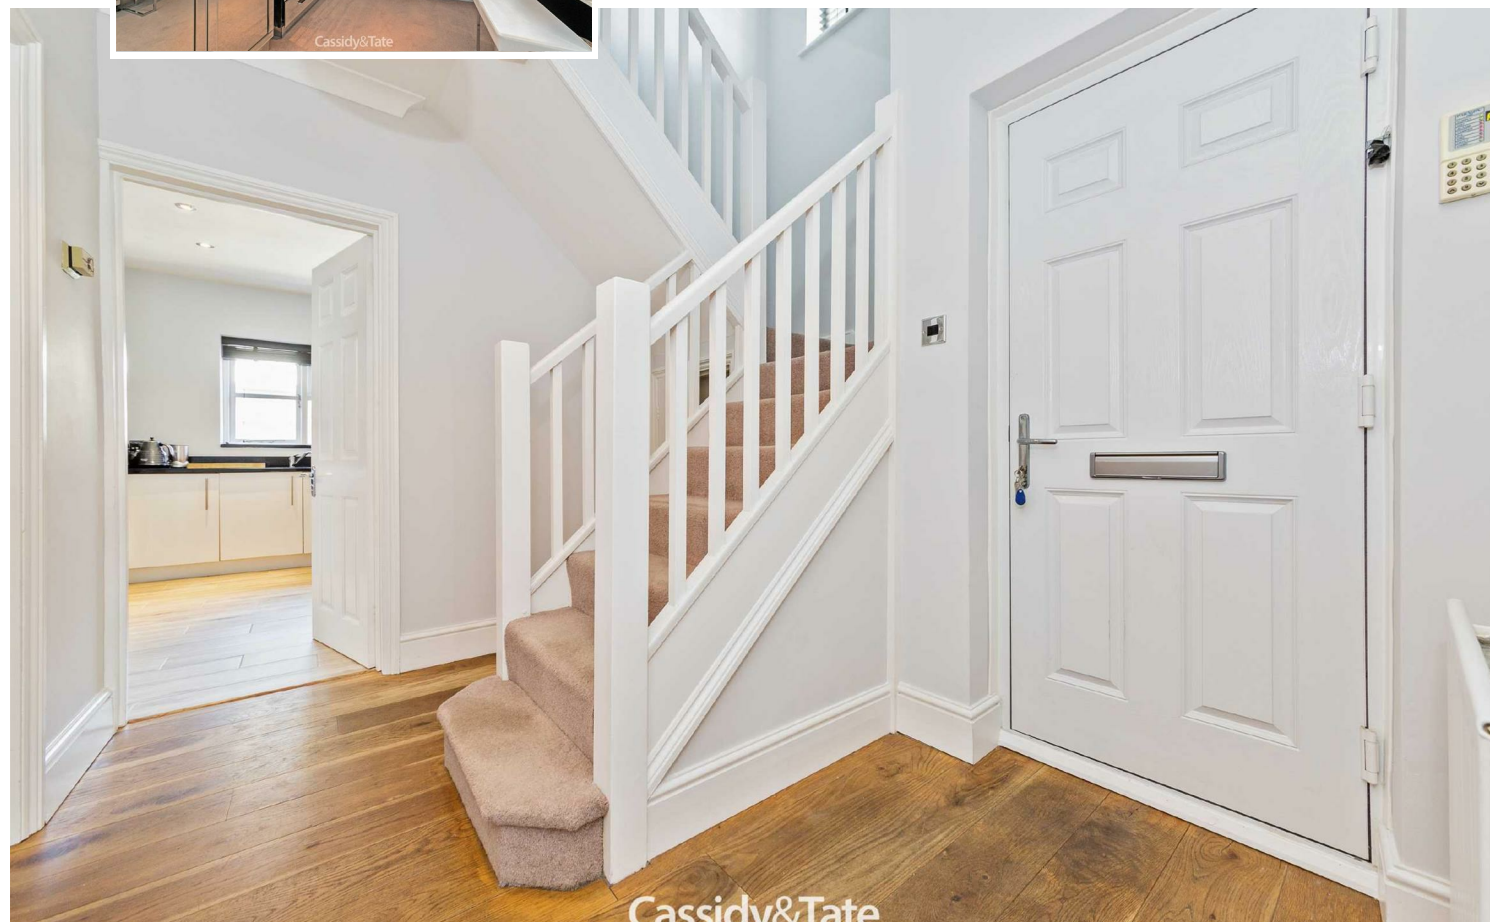

Cassidy&Tate



Cassidy&Tate



Cassidy&Tate



Cassidy&Tate



Cassidy&Tate