

St Albans Office
10 High Street, St Albans
Herts AL3 4EL
01727 228428
stalbans@cassidyandtate.co.uk

Marshalswick Office
59 The Quadrant, St Albans,
Herts AL4 9RD
01727 832383
marshalswick@cassidyandtate.co.uk

Wheathampstead Office
39 High Street, Wheathampstead,
Herts AL4 8BB
01582 831200
wheathampstead@cassidyandtate.co.uk

Knightsbridge Office
45 Pont Street, Knightsbridge
London SW1X 0BD
020 7629 9966
26@theknightsbridgeoffice.co.uk

Cassidy
&Tate
Your Local Experts



Award Winning Agency

ETNA ROAD
ST ALBANS
AL3 5NJ



Cassidy&Tate

All The Ingredients Needed For A Fabulous Lifestyle

This unique and charming four bedroom period residence is situated in the very heart of the city centre which is bathed in history and surrounded by Roman remains. The property spans over three floors offering well-presented and versatile living spaces where a contemporary atmosphere is blended beautifully with period features throughout. As you step inside a stunning entrance hall with tiled flooring it welcomes you into the home. A cosy bay fronted lounge with cast iron fireplace is located at the front opening onto a separate dining room provides moving living space. Taking centre stage is a fantastic kitchen/diner featuring a part vaulted ceiling with skylights, a tiled floor with under floor heating and bi-folding doors onto the rear garden. The kitchen is fitted with wall and base mounted units complemented by granite worktop surfaces and splash backs. The master bedroom is situated on the first floor together with the en-suite. Alongside two further bedrooms and a family bathroom. The fourth bedroom is located on the top floor.






Cassidy&Tate



Cassidy&Tate



Cassidy&Tate

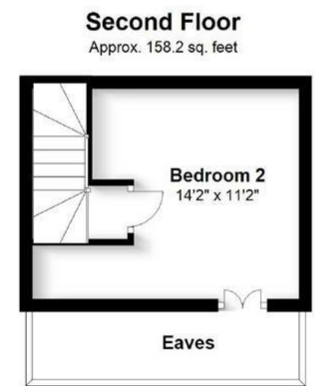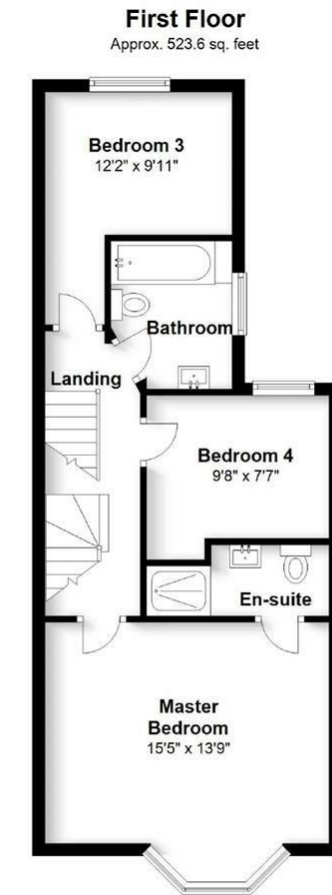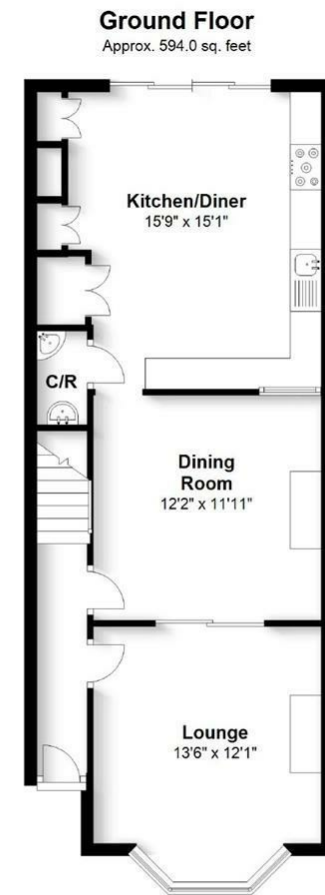

Total area: approx. 1275.8 sq. feet

Produced for CASSIDY AND TATE
For guidance purposes only. Not to scale.

Plan produced using PlanUp.

Cassidy & Tate have taken all reasonable steps to ensure the accuracy of the details supplied in our marketing material however, details are provided as a guide only and we advise prospective purchasers to confirm details upon inspection of the property. Cassidy & Tate will not be held liable for any costs which are incurred as a result of discrepancies.

Perfect Fusion of Location And Way of Living




Why Cassidy & Tate

Cassidy & Tate are a fully independent estate agent who have developed unparalleled understanding on how people want to buy, sell and rent property within the residential property market in Hertfordshire and its surrounding areas. We are able to accommodate your individual requirements and deliver to you a more personalised service, tailored to your home buying, selling and letting needs.

We also have many years of experience in land and new homes and the pleasure of working alongside many reputable house builders and developers in Home Counties and Greater London. Whether you are looking to acquire or sell development opportunities and land, wish to purchase or sell a newly built or refurbished property, or require a site valuation and marketing advice we can help.

Your Local Property Experts

As one of St. Albans leading estate agents we work relentlessly to ensure our valued customers receive the exceptional service they deserve at all times. We epitomise not only professional estate agency knowledge, but a dedication to integrity and responsiveness to every client. The Cassidy & Tate team will be available to you when in need to help overcome any stressful situations that may arise. We are here to offer you valuable and honest advice when needed so that you can navigate the best path through the process. We know the marketplace, the buyers, the sellers and neighbourhoods, but most importantly we know how to put our clients' needs first. Our state of the art sales tools, modern technology and our own in-house fully independent Mortgage Broker is here to make your journey easier and more direct to your final goal. At Cassidy & Tate you will be in control of your sale or purchase and we will help you get the best result possible

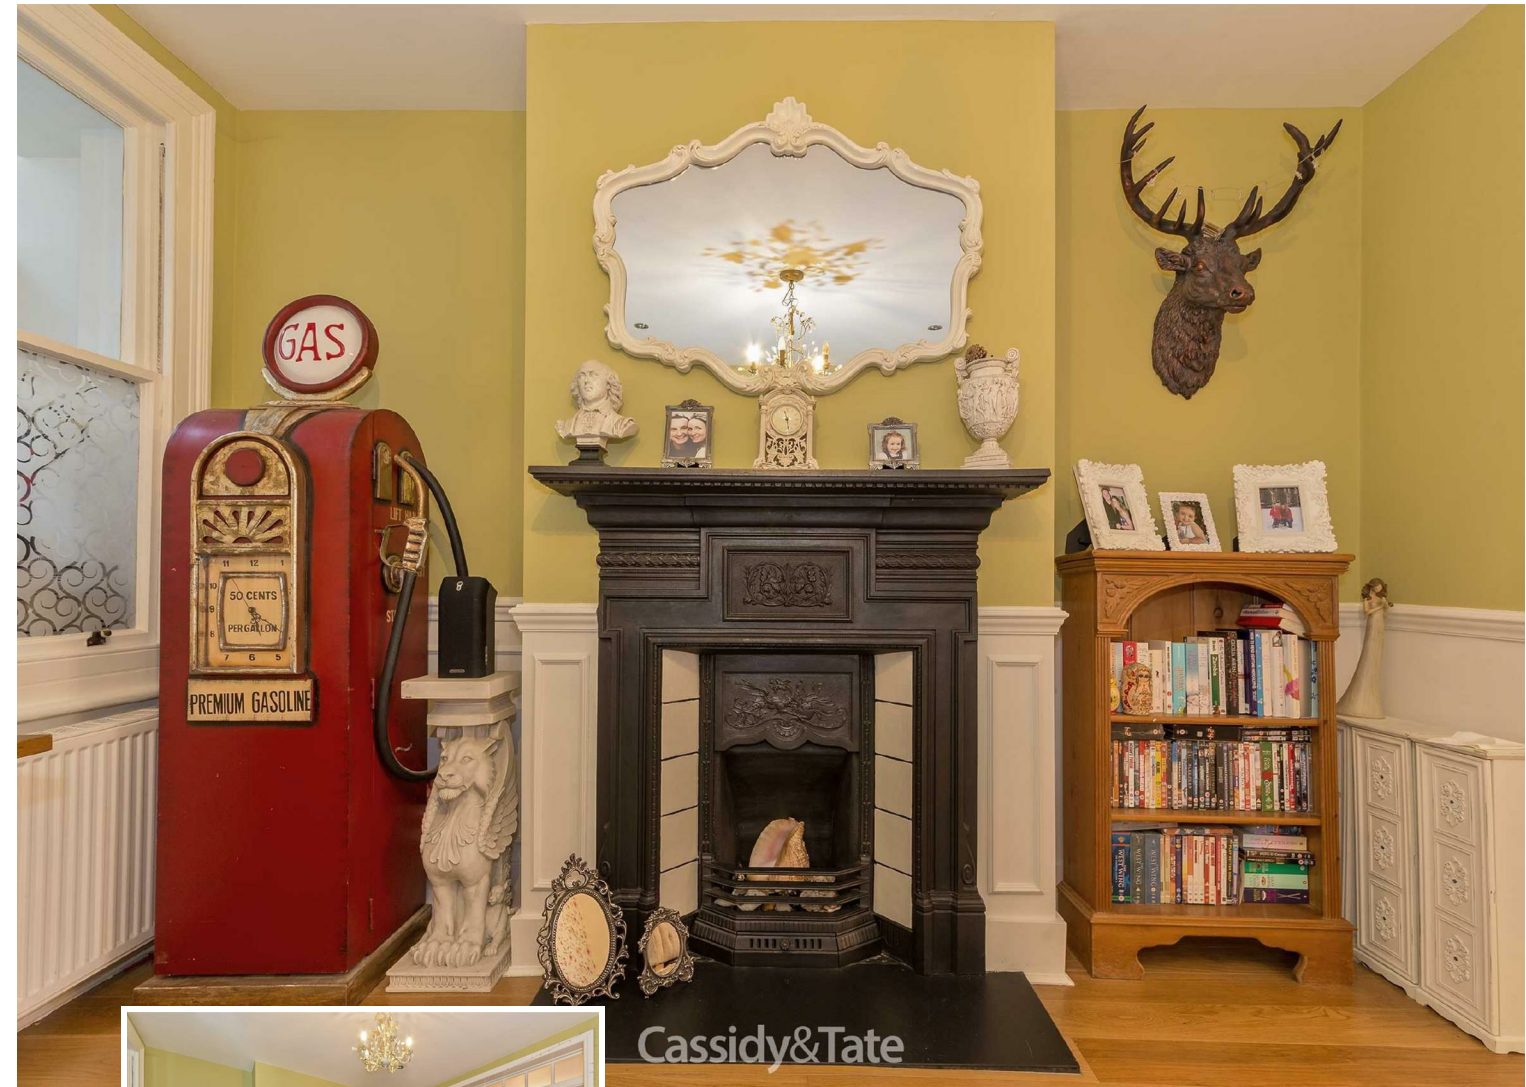

Specialists in Bespoke Properties

- Period Property
- Split Over Three Levels
- Kitchen/Diner
- Fully Refurbished
- Four Bedrooms
- Master Bedroom En-Suite
- Two Reception Rooms
- Downstairs Cloakroom



Energy Efficiency Rating	Current	Potential
Very energy efficient - lower running costs		
(92 plus) A		
(81-91) B		
(69-80) C		
(55-68) D		
(39-54) E		
(21-38) F		
(1-20) G	1	1
Not energy efficient - higher running costs		
England & Wales	EU Directive 2002/91/EC	

Environmental Impact (CO ₂) Rating	Current	Potential
Very environmentally friendly - lower CO ₂ emissions		
(92 plus) A		
(81-91) B		
(69-80) C		
(55-68) D		
(39-54) E		
(21-38) F		
(1-20) G	1	1
Not environmentally friendly - higher CO ₂ emissions		
England & Wales	EU Directive 2002/91/EC	

