



Cassidy&Tate

## CLAREMONT

ST. ALBANS  
AL2 3LS

Guide Price £765,000



Cassidy&Tate

## All The Ingredients Needed For A Fabulous Lifestyle

A beautifully presented four bedroom end-terraced home located on the fringes of St. Albans, close to excellent local amenities and within easy access to the major motorway links, including M25, A414 and M11 making for easy commuting. The current owners have made significant improvements to the property with exceptional attention to detail, executed to the highest of standards to reveal a stunning family home. Living accommodation comprises of an entrance hall, living room, cloakroom, utility room and a fabulous 21ft kitchen/dining room on the ground floor. On the first floor you will find three bedrooms and a family bathroom. The second floor houses a spacious principle bedroom with en-suite and Juliet balcony. The interiors of this family home echoes style where oak flooring, good quality sanitary suites and modern fitted kitchen cabinetry is complemented by quartz worktops and high quality appliances, all combining to create a sophisticated environment. Outside is as lovely as the inside with a large mature garden which is mainly laid to lawn with a tiled patio area. A versatile garden office sits to the rear of the garden. Side gated access from the rear leads to the front of the property where a grey brick paved driveway provides off road parking. Bricket Wood itself enjoys beautiful green spaces and woodland, gives easy access to the major motorway networks and is close to excellent schools. More comprehensive shopping and leisure facilities can be found in the nearby city of St. Albans which also provides a mainline train station with direct services to London.



Cassidy&Tate



Cassidy&Tate



Cassidy&Tate



Cassidy&Tate

Cassidy&Tate

Cassidy&Tate

## Specialists in Bespoke Properties

- Fully Renovated
- En-Suite
- Utility Room
- Completed Chain
- Four Bedrooms
- Garden Office
- Large Garden
- Cloakroom

Energy Efficiency Rating	Current	Potential
Very energy efficient - lower running costs		
(92 plus) <b>A</b>		
(81-91) <b>B</b>		
(69-80) <b>C</b>		
(55-68) <b>D</b>		
(39-54) <b>E</b>		
(21-38) <b>F</b>		
(1-20) <b>G</b>		
Not energy efficient - higher running costs		
	67	82
<b>England &amp; Wales</b>	EU Directive 2002/91/EC	

Environmental Impact (CO <sub>2</sub> ) Rating	Current	Potential
Very environmentally friendly - lower CO <sub>2</sub> emissions		
(92 plus) <b>A</b>		
(81-91) <b>B</b>		
(69-80) <b>C</b>		
(55-68) <b>D</b>		
(39-54) <b>E</b>		
(21-38) <b>F</b>		
(1-20) <b>G</b>		
Not environmentally friendly - higher CO <sub>2</sub> emissions		
	67	67
<b>England &amp; Wales</b>	EU Directive 2002/91/EC	



Cassidy&Tate

# Perfect Fusion of Location And Way of Living

## Why Cassidy & Tate

Cassidy & Tate are a fully independent estate agent who have developed unparalleled understanding on how people want to buy, sell and rent property within the residential property market in Hertfordshire and its surrounding areas. We are able to accommodate your individual requirements and deliver to you a more personalised service, tailored to your home buying, selling and letting needs.

We also have many years of experience in land and new homes and the pleasure of working alongside many reputable house builders and developers in Home Counties and Greater London. Whether you are looking to acquire or sell development opportunities and land, wish to purchase or sell a newly built or refurbished property, or require a site valuation and marketing advice we can help.

*Your Local Property Experts*

As one of St. Albans leading estate agents we work relentlessly to ensure our valued customers receive the exceptional service they deserve at all times. We epitomise not only professional estate agency knowledge, but a dedication to integrity and responsiveness to every client. The Cassidy & Tate team will be available to you when in need to help overcome any stressful situations that may arise. We are here to offer you valuable and honest advice when needed so that you can navigate the best path through the process. We know the marketplace, the buyers, the sellers and neighbourhoods, but most importantly we know how to put our clients' needs first. Our state of the art sales tools, modern technology and our own in-house fully independent Mortgage Broker is here to make your journey easier and more direct to your final goal. At Cassidy & Tate you will be in control of your sale or purchase and we will help you get the best result possible




Cassidy&Tate



Cassidy&Tate



Cassidy&Tate

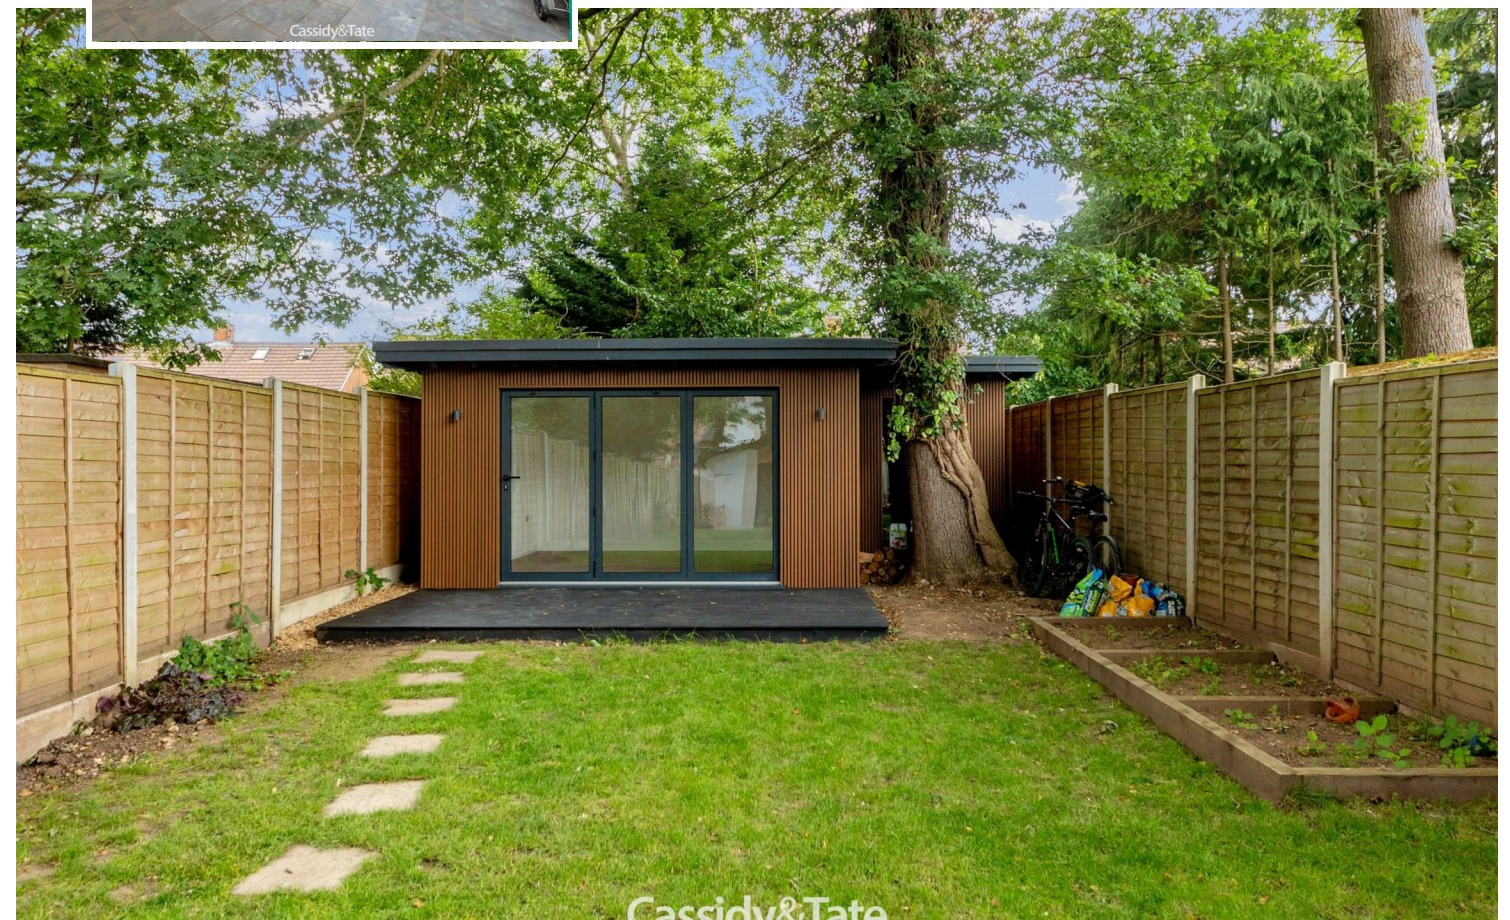

Cassidy&Tate

St Albans Office  
 10 High Street, St Albans  
 Herts AL3 4EL  
 01727 228428  
 stalbans@cassidyandtate.co.uk


Marshalswick Office  
 59 The Quadrant, St Albans,  
 Herts AL4 9RD  
 01727 832383  
 marshalswick@cassidyandtate.co.uk

Wheathampstead Office  
 39 High Street, Wheathampstead,  
 Herts AL4 8BB  
 01582 831200  
 wheathampstead@cassidyandtate.co.uk


**Ground Floor**  
 Main area: approx. 721.3 sq. feet  
 Plus outbuildings: approx. 214.2 sq. feet



**First Floor**  
 Approx. 440.9 sq. feet

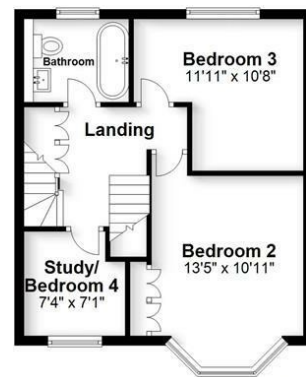

**Second Floor**  
 Approx. 325.3 sq. feet

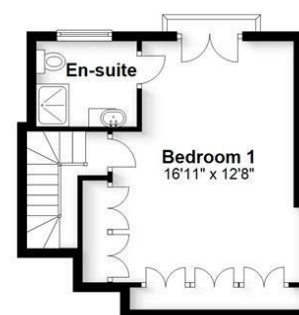

Main area: Approx. 138.2 sq. metres (1487.4 sq. feet)  
 Plus outbuildings: approx. 19.9 sq. metres (214.2 sq. feet)

Produced for Cassidy & Tate Estate Agents  
 For guidance purposes only. Not to scale.

Plan produced using PlanUp.



Cassidy&Tate

Award Winning Agency



www.cassidyandtate.co.uk