



## All The Ingredients Needed For A Fabulous Lifestyle

A charming three bedroom Victorian property situated within the heart of St. Albans which proves to be popular with professionals and commuters alike. The property is set amongst a variety of period houses, with period detail, all lending a warm and comfortable atmosphere. Arranged over two functional levels, the property benefits from an entrance hall, bay fronted lounge, dining room and a study. To the rear there is also a kitchen with a conservatory to the side. On the first floor there are three double bedrooms as well as a family bathroom and separate shower room. Outside there are mature front and rear gardens. Ramsbury Road is a highly sought after no through road, close to excellent local schools, the city centre and the mainline railway station, linking St. Albans to London. Council Tax Band F.

RAMSBURY ROAD

ST. ALBANS

ALI ISW

Price Guide £900,000






## Specialists in Bespoke Properties

- Semi Detached House
- Three Reception Rooms
- Kitchen & Conservatory
- Walk To Station & Centre
- Three Double Bedrooms
- Bathroom & Shower Room
- Front & Rear Gardens
- No Through Road Location

Energy Efficiency Rating	Current	Potential
Very energy efficient - lower running costs		
(92 plus) <b>A</b>		
(81-91) <b>B</b>		
(69-80) <b>C</b>		
(55-68) <b>D</b>		
(39-54) <b>E</b>		
(21-38) <b>F</b>		
(1-20) <b>G</b>		
Not energy efficient - higher running costs		
<b>England &amp; Wales</b>	EU Directive 2002/91/EC	

Environmental Impact (CO <sub>2</sub> ) Rating	Current	Potential
Very environmentally friendly - lower CO <sub>2</sub> emissions		
(92 plus) <b>A</b>		
(81-91) <b>B</b>		
(69-80) <b>C</b>		
(55-68) <b>D</b>		
(39-54) <b>E</b>		
(21-38) <b>F</b>		
(1-20) <b>G</b>		
Not environmentally friendly - higher CO <sub>2</sub> emissions		
<b>England &amp; Wales</b>	EU Directive 2002/91/EC	



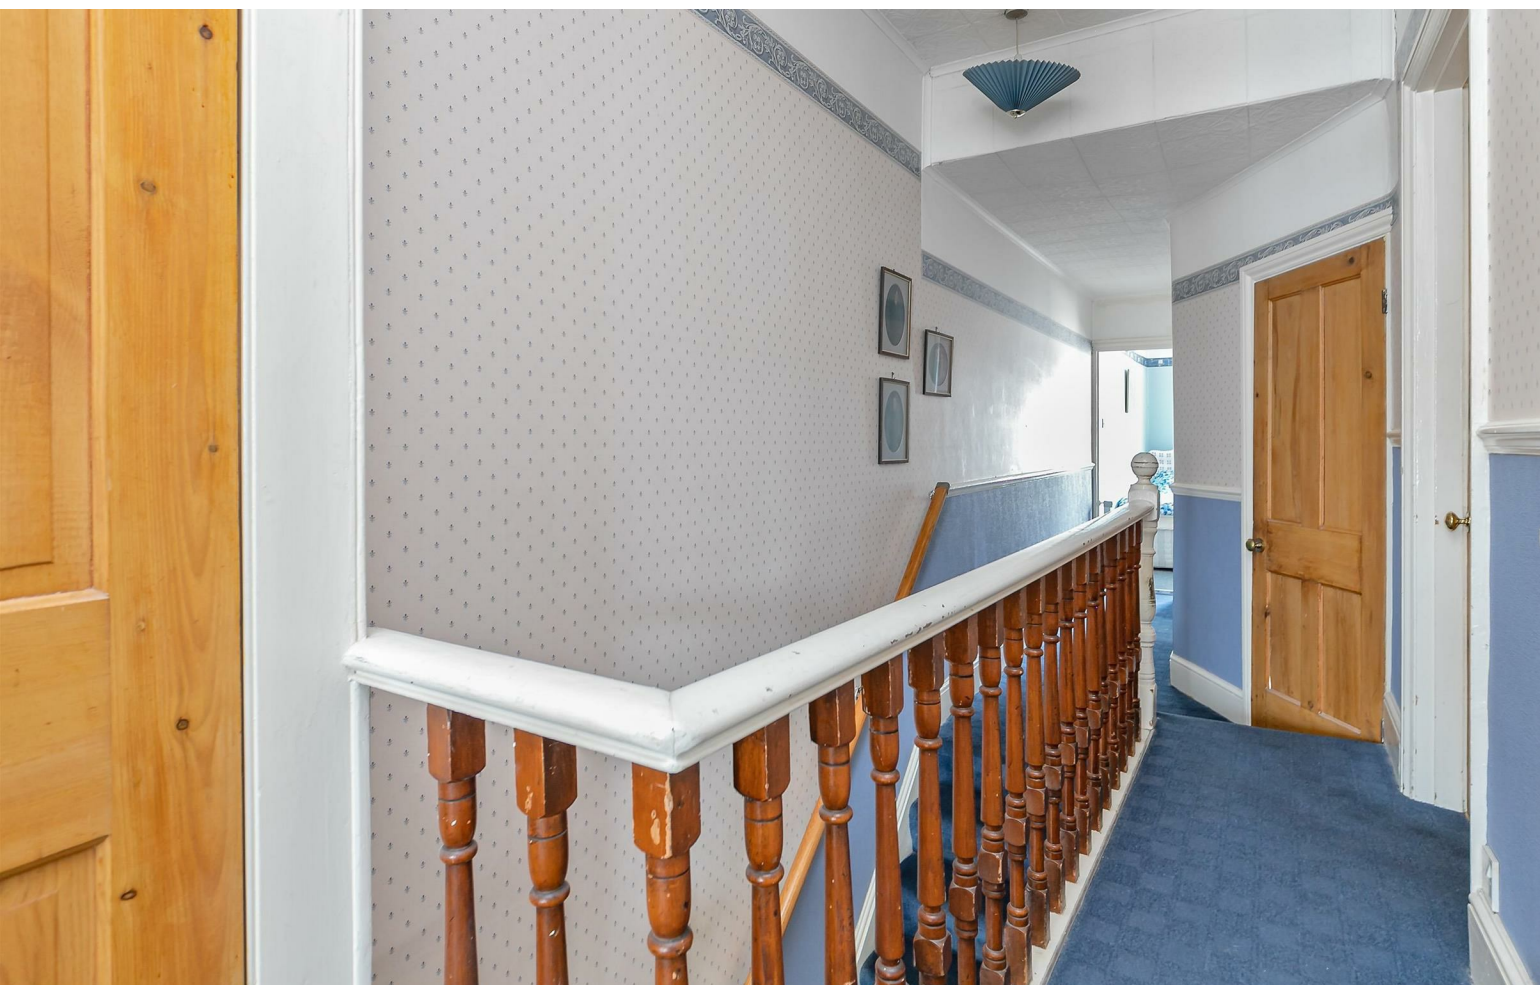

# Perfect Fusion of Location And Way of Living

## Why Cassidy & Tate

Cassidy & Tate are a fully independent estate agent who have developed unparalleled understanding on how people want to buy, sell and rent property within the residential property market in Hertfordshire and its surrounding areas. We are able to accommodate your individual requirements and deliver to you a more personalised service, tailored to your home buying, selling and letting needs.

We also have many years of experience in land and new homes and the pleasure of working alongside many reputable house builders and developers in Home Counties and Greater London. Whether you are looking to acquire or sell development opportunities and land, wish to purchase or sell a newly built or refurbished property, or require a site valuation and marketing advice we can help.

*Your Local Property Experts*

As one of St. Albans leading estate agents we work relentlessly to ensure our valued customers receive the exceptional service they deserve at all times. We epitomise not only professional estate agency knowledge, but a dedication to integrity and responsiveness to every client. The Cassidy & Tate team will be available to you when in need to help overcome any stressful situations that may arise. We are here to offer you valuable and honest advice when needed so that you can navigate the best path through the process. We know the marketplace, the buyers, the sellers and neighbourhoods, but most importantly we know how to put our clients' needs first. Our state of the art sales tools, modern technology and our own in-house fully independent Mortgage Broker is here to make your journey easier and more direct to your final goal. At Cassidy & Tate you will be in control of your sale or purchase and we will help you get the best result possible



St Albans Office  
10 High Street, St Albans  
Herts AL3 4EL  
01727 228428  
stalbans@cassidyandtate.co.uk

Marshalswick Office  
59 The Quadrant, St Albans,  
Herts AL4 9RD  
01727 832383  
marshalswick@cassidyandtate.co.uk

Wheathampstead Office  
39 High Street, Wheathampstead,  
Herts AL4 8BB  
01582 831200  
wheathampstead@cassidyandtate.co.uk

Knightsbridge Office  
45 Pont Street, Knightsbridge  
London SW1X 0BD  
020 7629 9966  
26@theknightsbridgeoffice.co.uk



Total area: approx. 1418.6 sq. feet

Produced for Cassidy & Tate Estate Agents  
For guidance purposes only. Not to scale.

Plan produced using PlanUp.



Award Winning Agency