



Charles Wright

PROPERTIES

Selling Properties the Wright Way



Highfield House Moors Close

Great Bentley, Colchester, CO7 8QL

Guide price £895,000



Highfield House Moors Close

Great Bentley, Colchester, CO7 8QL

Guide price £895,000



Description

A stunning brand new detached house built to an extremely high standard by renowned builders, Vaughan and Blyth construction, set at the end of this lane in a non estate position, within in its own gardens approaching half an acre with views out across one of Britain's largest village green. This individual home benefits from under floor ground floor heating, oak internal doors, shaker style kitchens with integrated appliances log burning stove set in a stone fire place and a ICW 10 year warranty.

Location

Great Bentley is an attractive village centred around its 43 acre Green and offers superb amenities, including a doctors surgery, pharmacy, Tesco express, Primary School and hairdressers to name but a few. It also has its own railways station with links to Colchester's main line Norwich to London's Liverpool Street. There are a number of activities locally with cricket and football clubs in Great Bentley, sailing at Brightlingsea and Golf courses at both Colchester and Clacton close by. There are also some stunning walks along the River Stour in Constable Country.

Reception Hall

17'2 x 6'3 (5.23m x 1.91m)

Stair flight to first floor with glass balustrade and understairs cupboard.

Cloakroom

Partly tiled walls, low level wc and vanity unit with sink.

Drawing Room

17'3 x 13'1 (5.26m x 3.99m)

Window to front, Limestone fire surround and granite hearth with inset log burning stove. Double doors to

Kitchen/dining room

27'9 x 15'2 (8.46m x 4.62m)

Windows to rear and bifold doors out to the garden. Comprehensively fitted shaker style kitchen with Silestone work tops, with built in sink unit and cupboards under, integrated Neff dishwasher, adjacent work tops with cupboards and drawers under built in Neff induction hob and extractor above. Larder units housing Neff oven and combination microwave oven, integrated fridge and freezer. Island unit with cupboards and drawers under and tiled floor.

Utility room

9'3 x 5'10 (2.82m x 1.78m)

Half glazed door to side garden, matching units with kitchen incorporating stainless steel sink unit and single drainer with cupboard under, adjacent work tops with cupboard under with water softener and space for washing machine and tumble dryer, tiled floor.

Family Room

13'1 x 10' (3.99m x 3.05m)

Window to front.

Landing

Window to front, built in airing cupboard double doored with and radiator.

Principal bedroom

15'3 x 13'9 (4.65m x 4.19m)

Window to rear and radiator.

En-suite Shower Room

10'3 x 5'10 (3.12m x 1.78m)

Window to side, fully tiled walls, with shower cubicle, low level wc, vanity unit with sink and dual fuel heated towel rail.

Bedroom two

13'8 x 11 (4.17m x 3.35m)

Window to rear and radiator.

Ensuite Shower Room

9'3 x 3'10 (2.82m x 1.17m)

Fully tiled walls, with shower cubicle, low level wc, vanity unit with sink and dual fuel heated towel rail.

Bedroom three

13'2 x 11 (4.01m x 3.35m)

Window to front and radiator.

Bedroom four

13'4 x 9'4 (4.06m x 2.84m)

Window to front and radiator.

Bathroom

9'7 x 7'6 (2.92m x 2.29m)

Window to side, fully tiled walls, with panelled bath, shower cubicle, low level wc, vanity unit with sink and dual fuel heated towel rail.

Outside and gardens

The property is approached from Moors Close with a block paved driveway with parking for several vehicles leading up to a Detached Double Garage (23'1 x 19'9) with twin electric doors.

There is a lawned front garden with path to the entrance door. Access is obtained from either side of the property to a large rear garden recently laid to lawn and seeded under the mature trees. There is a large patio to the immediate rear leading onto the lawn. Beyond the seeded garden sweeps round to the rear of garage all enclosed by panelled fencing. In all the garden is approaching half an acre.

Agents note

Tenure: Freehold

Council Tax Band: TBC

Services: Mains water, drainage and electricity have been connected to the property.

EPC rating: Predicted B

Council: Tendring District Council

High speed fibre broad band with internal CAT 6 cabling.

Tiled floors to kitchen/breakfast room, hall, utility and cloakroom.


Carpets fitted to the remaining room except vinyl in the bathroom and ensuites.

Mains operated smoke alarms and carbon monoxide detector in Drawing Room.

Burglar alarm fitted with door and movement sensors.



Road Map

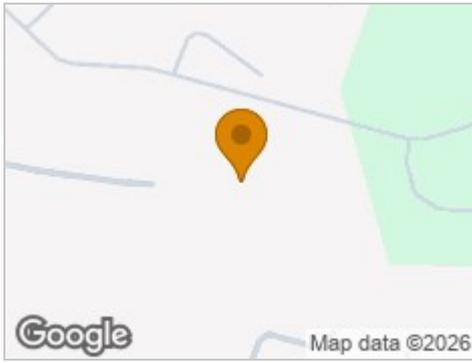

Hybrid Map



Terrain Map



Floor Plan

Plot 2, Moors Close, Great Bentley

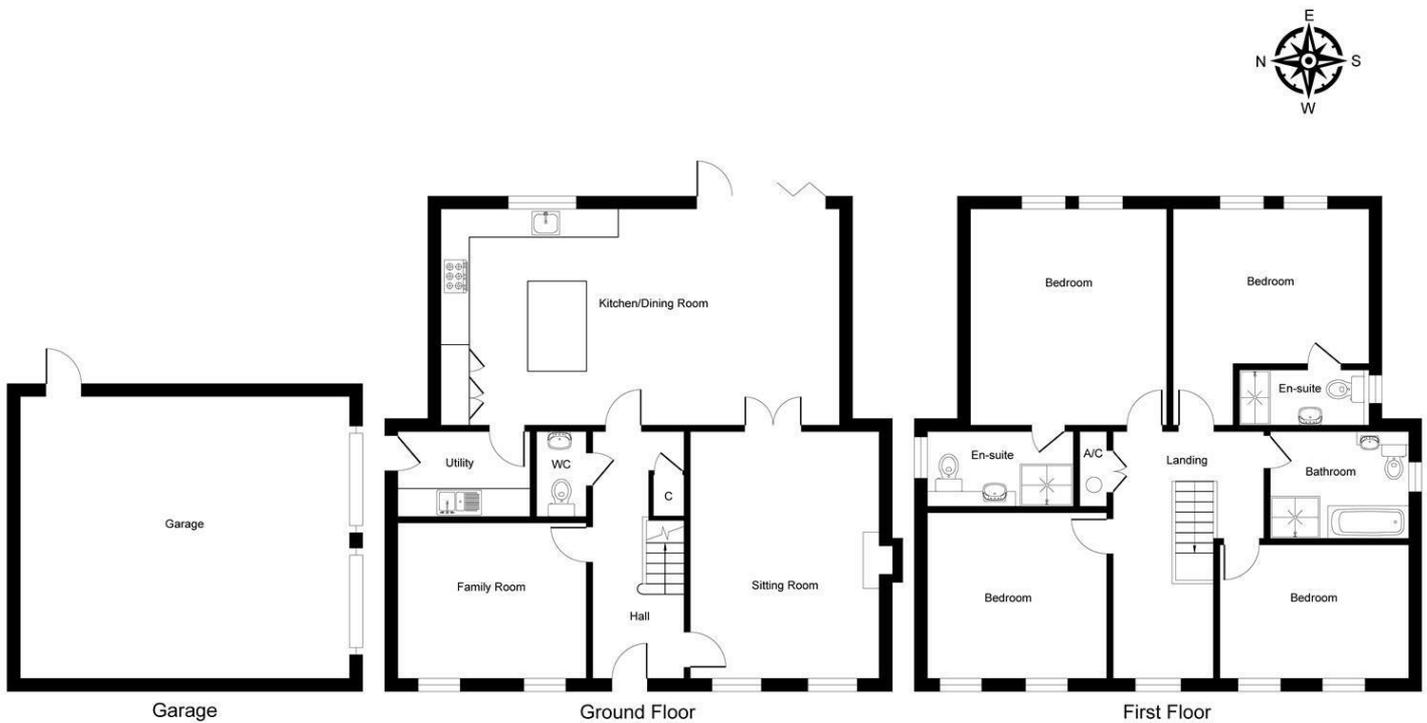


Illustration for identification purposes only, not to scale. Copyright

Viewing

Please contact our Charles Wright Properties Office on 01394 446483 if you wish to arrange a viewing appointment for this property or require further information.

These particulars, whilst believed to be accurate are set out as a general outline only for guidance and do not constitute any part of an offer or contract. Intending purchasers should not rely on them as statements of representation of fact, but must satisfy themselves by inspection or otherwise as to their accuracy. No person in this firm's employment has the authority to make or give any representation or warranty in respect of the property.

Energy Efficiency Graph

Energy Efficiency Rating		Current	Potential
Very energy efficient - lower running costs			
(92 plus)	A		
(81-91)	B		
(69-80)	C		
(55-68)	D		
(39-54)	E		
(21-38)	F		
(1-20)	G		
Not energy efficient - higher running costs			
England & Wales		EU Directive 2002/91/EC	

2 QUAYPOINT, STATION ROAD, WOODBRIDGE, SUFFOLK IP12 4AL

Tel: 01394 446483

Email: cwp@charleswrightproperties.co.uk