



A two bedroom FIRST FLOOR FLAT in a CONVERTED PERIOD BUILDING located in this SOUGHT AFTER STREET off HOVE SEAFRONT. The accommodation comprises entrance hall, SPACIOUS LOUNGE/DINING ROOM, SEPARATE KITCHEN, BATHROOM, BALCONY, COMMUNAL GARDEN, GCH, EPC D

- VIRTUAL TOUR AND FLOORPLAN
- TWO BEDROOMS
- WELL PRESENTED
- FIRST FLOOR FLAT
- CONVERTED PERIOD BUILDING
- SOUGHT AFTER LOCATION
- OFF HOVE SEAFRONT
- SPACIOUS LOUNGE/DINING ROOM
- SEPARATE KITCHEN WITH APPLIANCES
- COMMUNAL GARDENS





FIRST FLOOR

ENTRANCE HALL

Ceiling coving, dado rail, fitted cupboards.

LOUNGE/DINING ROOM

Three East aspect sash windows, ceiling coving, dado rail, fireplace surround, three wall lights.

BALCONY

East aspect.

SEPARATE KITCHEN

Double aspect, fitted kitchen comprising a range of eye level wall cupboards and base cupboards, worktops with tiled surround, one and a quarter bowl sink unit with mixer tap, with appliances to include electric oven, gas hob, washing machine, dishwasher, fridge/freezer.

BEDROOM 1

West aspect sash window, ceiling coving, fitted wardrobe.

BEDROOM 2

West aspect sash window, ceiling coving, picture rail.

BATHROOM

Fitted with white suite comprising panelled bath with wall mounted shower over and screen to side, wash hand basin, low level close coupled WC, part tiled walls, frosted glass window.

EXTERNAL

COMMUNAL GARDEN

West aspect, accessed via the side of the building.

COUNCIL TAX BAND C - £2,182.92

ADDITIONAL INFORMATION

NEW ASSURED SHORTHOLD TENANCIES (ASTs) SIGNED ON OR AFTER 1 JUNE 2019

Holding Deposit (per tenancy)

One week's rent. This is to reserve a property. Please Note: This will be withheld if any relevant person (including any guarantor(s)) withdraw from the tenancy, fail a Right-to-Rent check or provide materially significant false or misleading information. The holding deposit will be offset against the first months rent.

Security Deposit (per tenancy. Rent under £50,000 per year)

Five weeks' rent. This covers damages or defaults on the part of the tenant during the tenancy.

Security Deposit (per tenancy. Rent of £50,000 or over per year)

Six weeks' rent. This covers damages or defaults on the part of the tenant during the tenancy.

Unpaid Rent

Interest at 3% above the Bank of England Base Rate from Rent Due Date until paid in order to pursue non-payment of rent. Please Note: This will not be levied until the rent is more than 14 days in arrears.

Lost Key(s) or other Security Device(s)

Tenants are liable to the actual cost of replacing any lost key(s) or other security device(s). If the loss results in locks needing to be changed, the actual costs of a locksmith, new lock and replacement keys for the tenant, landlord and any other persons requiring keys will be charged to the tenant. If extra costs are incurred there will be a charge of £15 per hour (inc. VAT) for the time taken replacing lost key(s) or other security device(s).

Variation of Contract (Tenant's Request)

£50 (inc. VAT) per agreed variation. To cover the costs associated with taking landlord's instructions as well as the preparation and execution of new legal documents.

Change of Sharer (Tenant's Request)


£50 (inc. VAT) per replacement tenant or any reasonable costs incurred if higher. To cover the costs associated with taking landlord's instructions, new tenant referencing and Right-to-Rent checks, deposit registration as well as the preparation and execution of new legal documents.

Early Termination (Tenant's Request)

Should the tenant wish to leave their contract early, they shall be liable to the landlord's costs in re-letting the property as well as all rent due under the tenancy until the start date of the replacement tenancy. These costs will be no more than the maximum amount of rent outstanding on the tenancy.

If you have any questions on our fees, please ask a member of staff.

Our Client Money Protection (CMP) scheme is with Client Money Protect and we are members of The Property Ombudsman.

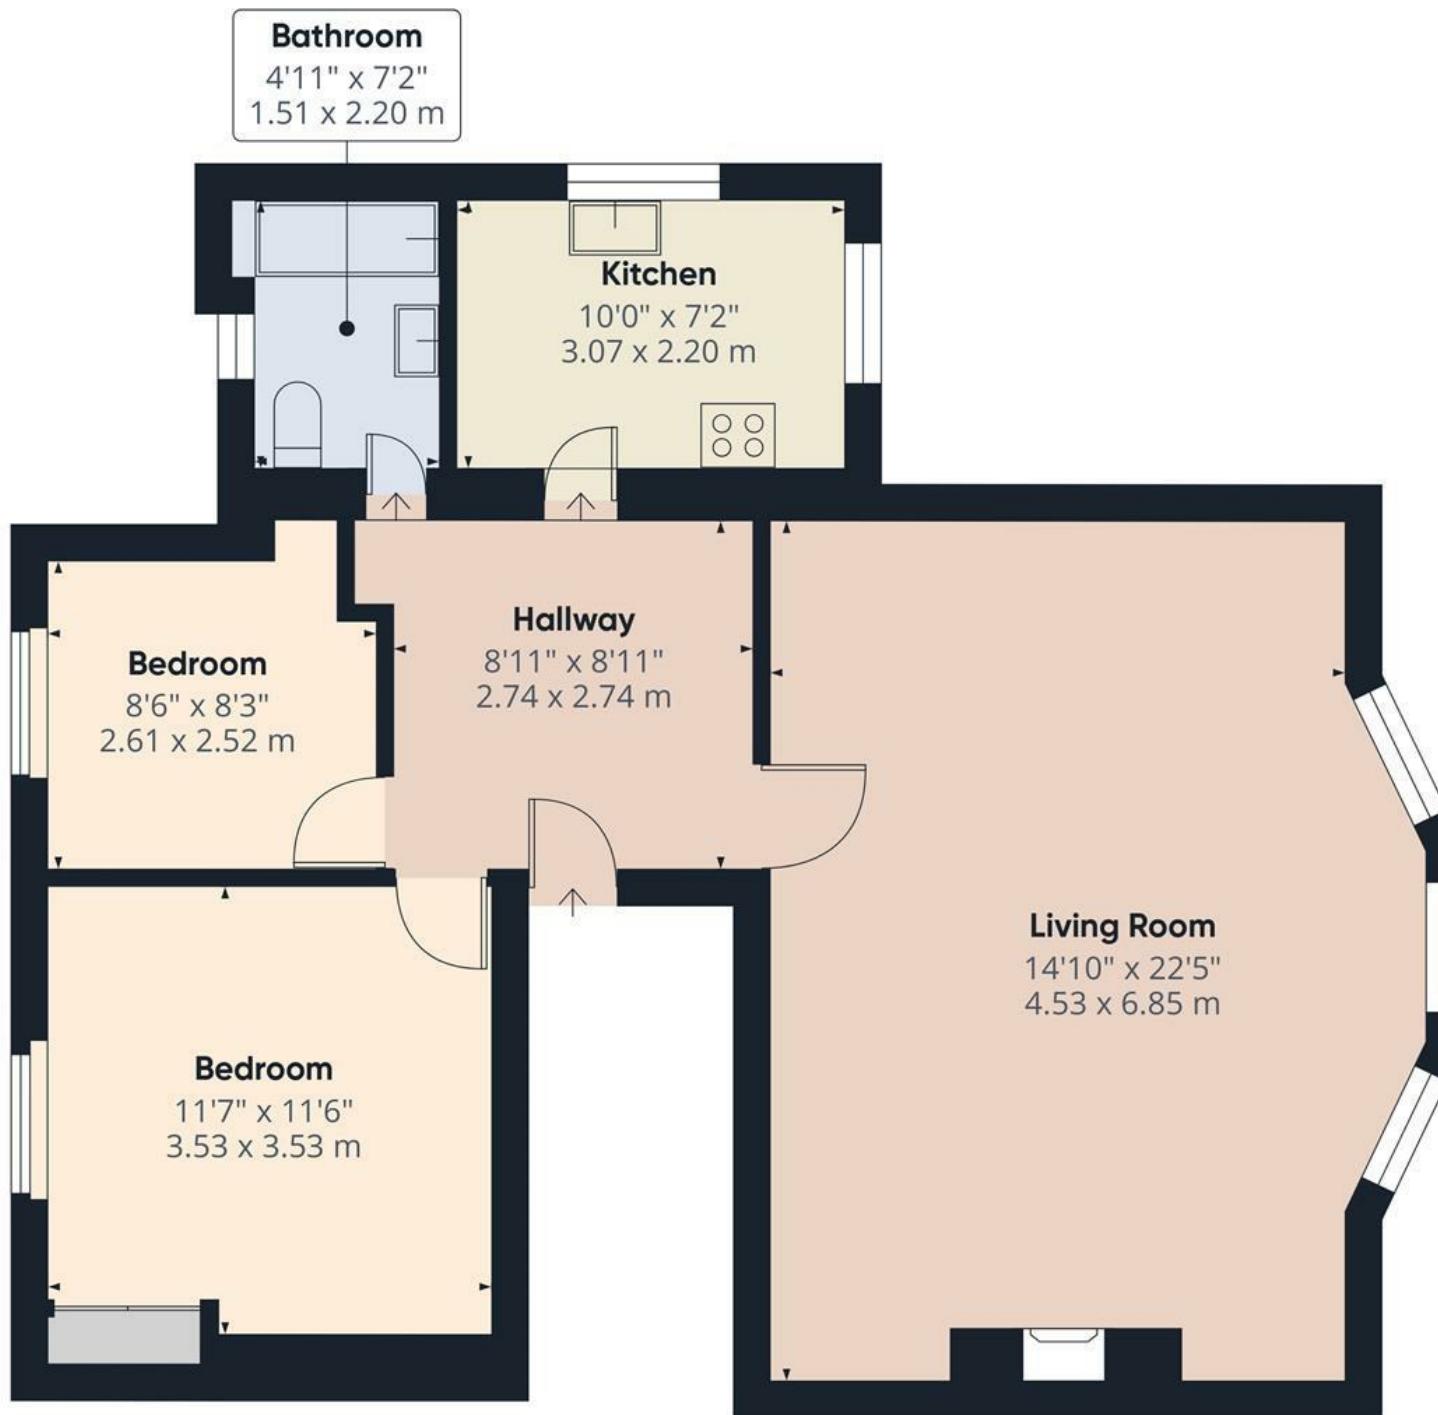

Approximate total area⁽¹⁾

751 ft²

69.8 m²


(1) Excluding balconies and terraces

Calculations reference the RICS IPMS 3C standard. Measurements are approximate and not to scale. This floor plan is intended for illustration only.





ENERGY PERFORMANCE CERTIFICATE (EPC)

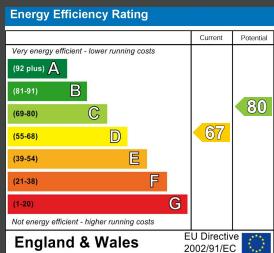

Council Tax Band: C
Maintenance: n/a
Lease Length: n/a
Ground Rent: n/a

Tel: 01273 323000
Email: sales@brices.co.uk
www.brices.co.uk

DISCLAIMER

Money Laundering Regulations 2007: Intending purchasers will be asked to produce identification documentation upon acceptance of any offer. We would ask for your cooperation in producing such in order that there will not be a delay in agreeing the sale. General: Whilst we endeavour to make our sales particulars fair, accurate and reliable they are only a general guide to the property and accordingly if there is any point which is of particular importance to you please contact the office and we will be pleased to check the position for you. Buyers must check the availability of any property and make an appointment to view, before embarking on any journey to see a property. Items shown in photographs are NOT included unless specifically mentioned within the sales particulars. They may however be available by separate negotiation. Measurements: These approximate room sizes are only intended as general guidance. You must verify the dimensions carefully before ordering carpets or any built in furniture. Services: Please note we have not tested any apparatus, equipment, fixtures and fittings or services and so cannot verify that they are in working order or fit for the purpose. A Buyer is advised to obtain verification from their Solicitor or Surveyor. References to the Tenure of a Property are based on information supplied by the Seller. The Agent has not had sight of the title documents. A Buyer is advised to obtain verification from their Solicitor. These particulars are issued in good faith but do not constitute representations of fact or form part of any offer or contract.