



A THREE BEDROOM period terraced house in need of RENOVATION THROUGHOUT. The accommodation comprises 24'10" LOUNGE/DINING ROOM, KITCHEN/BREAKFAST ROOM, BATH/SHOWER ROOM, EN SUITE SHOWER ROOM, CLOAKROOM, FRONT GARDEN, ROOF TERRACE, REAR GARDEN, GSH, EPC D.

- VIRTUAL TOUR AND FLOORPLAN
- THREE BEDROOM TERRACED HOUSE
- IN NEED OF COMPLETE RENOVATION
- 24'10" LOUNGE DINING ROOM
- KITCHEN/BREAKFAST ROOM
- BATH/SHOWER ROOM
- EN SUITE + CLOAKROOM
- REAR GARDEN + ROOF TERRACE
- SOME PERIOD FEATURES
- GREAT POTENTIAL





GROUND FLOOR

ENTRANCE LOBBY

Tiled floor, multi glass paned door to:

LOUNGE/DINING ROOM

Three East aspect double glazed windows to bay, ceiling coving, feature brick fireplace, tiled floor, radiator, stairs to FIRST FLOOR, open square arch with steps up to:

KITCHEN/BREAKFAST ROOM

Fitted with a range of eye level wall cupboards and base cupboard and drawer units, tiled worktops with tiled surround, stainless steel single bowl single drainer sink unit with mixer tap, electric oven, gas hob with extractor hood over, plumbed space for washing machine, space for tumble dryer, space for further appliance, tiled floor, sliding double glazed doors (unsafe to use), to REAR GARDEN, door to:

BEDROOM 3

Double aspect (North/West), tiled floor, radiator, door to:

EN SUITE SHOWER ROOM

Tiled shower with wall mounted 'Triton' electric shower, wash hand basin, low level close coupled WC, tiled floor, West aspect double glazed window.

FIRST FLOOR

LANDING

Laminated wooden flooring, loft hatch.

BEDROOM 1

Three East aspect sash windows one as floor to ceiling giving access to BALCONY, feature cast iron fireplace, laminated wooden flooring.

BALCONY

Full width, East aspect.

BEDROOM 2

West aspect window, cupboard to recess, radiator.

BATH/SHOWER ROOM

Fitted with white suite comprising panelled bath with mixer tap and shower attachment, tiled shower cubicle, bidet, fitted cupboards with one housing combination boiler, tiled floor, door to REAR GARDEN.

CLOAKROOM

Fitted with white suite comprising low level close coupled WC, pedestal wash basin with tiled splashback, frosted glass window.

EXTERNAL

FRONT GARDEN

ROOF TERRACE

West aspect, tiled floor, steps down to REAR GARDEN.

REAR GARDEN

West aspect, lawned with raised terrace.

COUNCIL TAX BAND D - £2,579.44



Ground Floor

Approximate total area⁽¹⁾


1094 ft²

101.6 m²

Balconies and terraces

104 ft²

9.7 m²

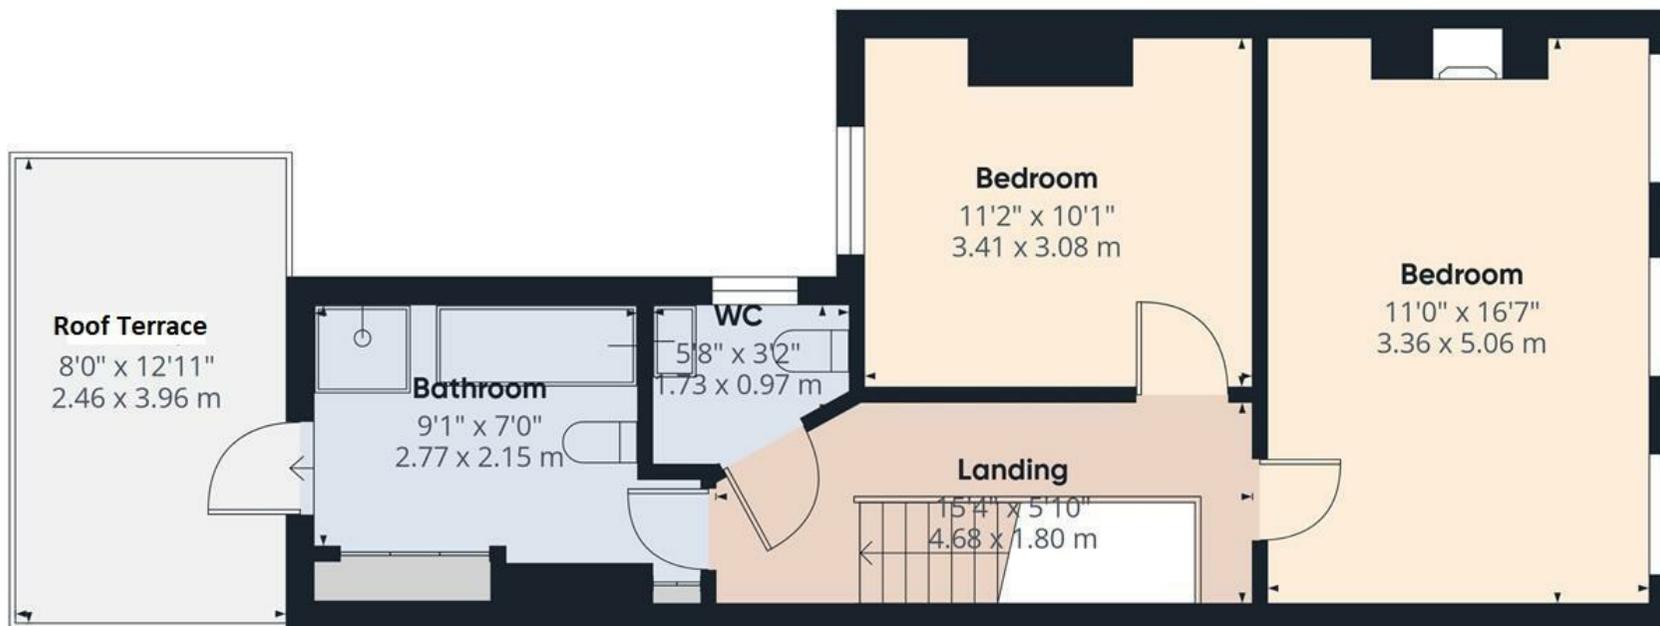

Floor 1


(1) Excluding balconies and terraces

Calculations reference the RICS IPMS 3C standard. Measurements are approximate and not to scale. This floor plan is intended for illustration only.

GIRAFFE360



ENERGY PERFORMANCE CERTIFICATE (EPC)

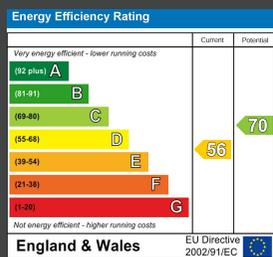

DISCLAIMER

Money Laundering Regulations 2007: Intending purchasers will be asked to produce identification documentation upon acceptance of any offer. We would ask for your cooperation in producing such in order that there will not be a delay in agreeing the sale. General: Whilst we endeavour to make our sales particulars fair, accurate and reliable they are only a general guide to the property and accordingly if there is any point which is of particular importance to you please contact the office and we will be pleased to check the position for you. Buyers must check the availability of any property and make an appointment to view, before embarking on any journey to see a property. Items shown in photographs are NOT included unless specifically mentioned within the sales particulars. They may however be available by separate negotiation. Measurements: These approximate room sizes are only intended as general guidance. You must verify the dimensions carefully before ordering carpets or any built in furniture. Services: Please note we have not tested any apparatus, equipment, fixtures and fittings or services and so cannot verify that they are in working order or fit for the purpose. A Buyer is advised to obtain verification from their Solicitor or Surveyor. References to the Tenure of a Property are based on information supplied by the Seller. The Agent has not had sight of the title documents. A Buyer is advised to obtain verification from their Solicitor. These particulars are issued in good faith but do not constitute representations of fact or form part of any offer or contract.

Tel: 01273 323000
 Email: sales@brices.co.uk
 www.brices.co.uk

360°
brices
 VIRTUAL VIEWINGS

brices
 sales & lettings