





Nestled in the charming Bedford Square, Brighton, this delightful period flat offers a unique blend of character and modern living. With one reception room, this property is perfect for those who appreciate a warm and inviting atmosphere. The flat features one well-proportioned bedroom, providing a comfortable retreat for relaxation.

The period architecture of the building adds a touch of elegance, showcasing the rich history of the area while still catering to contemporary lifestyles. The flat is ideally situated allowing easy access to the vibrant local amenities that Brighton is renowned for including shops, cafes, and the stunning seafront.

This property is an excellent opportunity for first-time buyers or those seeking a cosy retreat in one of the UK's most sought-after coastal cities. With its charming features and prime location, this flat is sure to appeal to anyone looking to enjoy the best of Brighton living. Don't miss the chance to make this lovely flat your new home.

- VIRTUAL REALITY TOUR AND FLOORPLAN
- CONVERTED GRADE II LISTED BUILDING
- ATTRACTIVE SEAFRONT SQUARE
- THIRD (TOP) FLOOR FLAT
- WEST ASPECT OPEN PLAN LOUNGE/KITCHEN
- KITCHEN AREA
- ONE BEDROOM
- LUXURY SHOWER ROOM
- IDEAL FIRST BUY OR RENTAL INVESTMENT





THIRD FLOOR

OPEN PLAN LOUNGE/KITCHEN

West aspect double glazed window, recessed downlighting, shelving, loft hatch, wall mounted panel heater.

KITCHEN AREA

Worktops with tiled surround and cupboard and drawers under, single bowl single drainer sink unit with mixer tap, electric oven, electric hob with stainless steel extractor fan over, plumbed space for washing machine, RCD unit, recessed downlighting, tiled floor.

BEDROOM

West aspect double glazed window, recessed downlighting, door to:

SHOWER ROOM

Fitted with white suite comprising marble tiled walk in shower cubicle with fixed and flexible hose shower heads, wash hand basin with mixer tap on stand with shelf under, fitted mirror over, Japanese electric toilet, recessed downlighting, recessed shelving, marble tiled walls and floor, wall mounted electric convector heater, extractor fan.

USEFUL INFORMATION

The exterior of the building is to be repainted/repaired and this has been paid for

New double-glazing windows throughout – (Certificate provided to Energy man when visiting)

New Consumer unit (rewire)

New doors throughout the flat

New carpets with soundproofing underlay

Complete new plumbing system giving excellent pressure to satisfy the new bathroom

Complete new bathroom


Freshly painted throughout flat.

ADDITIONAL INFORMATION

Lease - 185 years remaining

Maintenance/Ground Rent - £1,400 P.A.

Council Tax Band A - £1,719.63

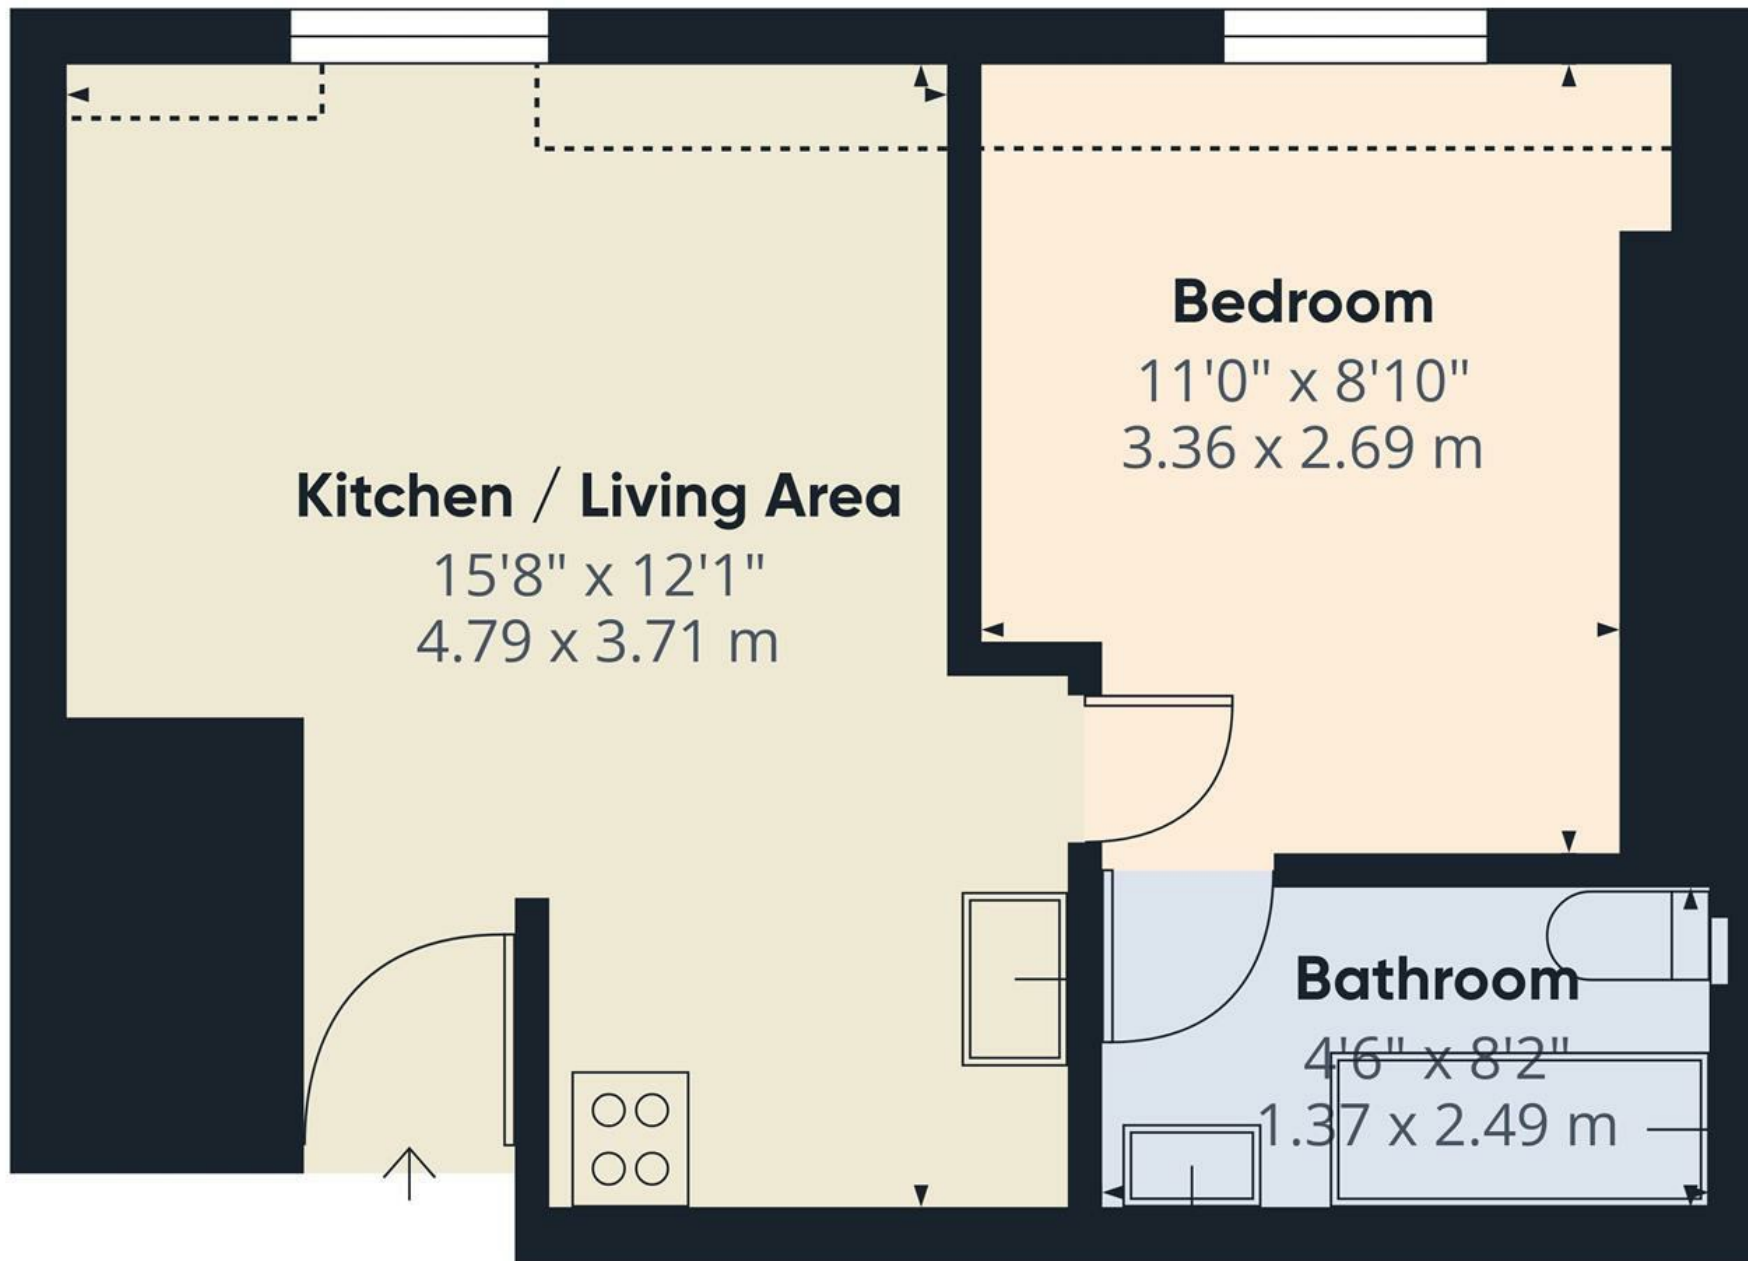

Approximate total area⁽¹⁾

309 ft²

28.7 m²

Reduced headroom

17 ft²

1.6 m²

(1) Excluding balconies and terraces


Reduced headroom

Below 5 ft/1.5 m

Calculations reference the RICS IPMS 3C standard. Measurements are approximate and not to scale. This floor plan is intended for illustration only.

GIRAFFE360

ENERGY PERFORMANCE CERTIFICATE (EPC)

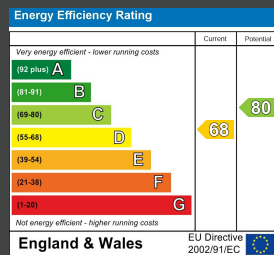

Council Tax Band: A

Maintenance: n/a

Lease Length: n/a

Ground Rent: n/a

Tel: 01273 323000

Email: sales@brices.co.uk

www.brices.co.uk

DISCLAIMER

Money Laundering Regulations 2007: Intending purchasers will be asked to produce identification documentation upon acceptance of any offer. We would ask for your cooperation in producing such in order that there will not be a delay in agreeing the sale. General: Whilst we endeavour to make our sales particulars fair, accurate and reliable they are only a general guide to the property and accordingly if there is any point which is of particular importance to you please contact the office and we will be pleased to check the position for you. Buyers must check the availability of any property and make an appointment to view, before embarking on any journey to see a property. Items shown in photographs are NOT included unless specifically mentioned within the sales particulars. They may however be available by separate negotiation. Measurements: These approximate room sizes are only intended as general guidance. You must verify the dimensions carefully before ordering carpets or any built in furniture. Services: Please note we have not tested any apparatus, equipment, fixtures and fittings or services and so cannot verify that they are in working order or fit for the purpose. A Buyer is advised to obtain verification from their Solicitor or Surveyor. References to the Tenure of a Property are based on information supplied by the Seller. The Agent has not had sight of the title documents. A Buyer is advised to obtain verification from their Solicitor. These particulars are issued in good faith but do not constitute representations of fact or form part of any offer or contract.

brices
VIRTUAL VIEWINGS

brices
sales & lettings