




A TWO BEDROOM second floor flat in a CONVERTED GRADE II LISTED BUILDING in SOUGHT AFTER BRUNSWICK TOWN. The accommodation comprises entrance hall, OPEN PLAN LOUNGE/KITCHEN, FITTED KITCHEN AREA, EN SUITE BATHROOM, SHOWER ROOM, PERIOD FEATURES, SHARE OF FREEHOLD, EPC D.

- VIRTUAL REALITY TOUR AND FLOORPLAN
- SECOND FLOOR FLAT
- CONVERTED GRADE II LISTED BUILDING
- SOUGHT AFTER BRUNSWICK TOWN
- OPEN PLAN LOUNGE/KITCHEN
- FITTED KITCHEN AREA
- TWO DOUBLE BEDROOMS
- EN SUITE BATHROOM + SHOWER ROOM
- PERIOD FEATURES
- SHARE OF FREEHOLD



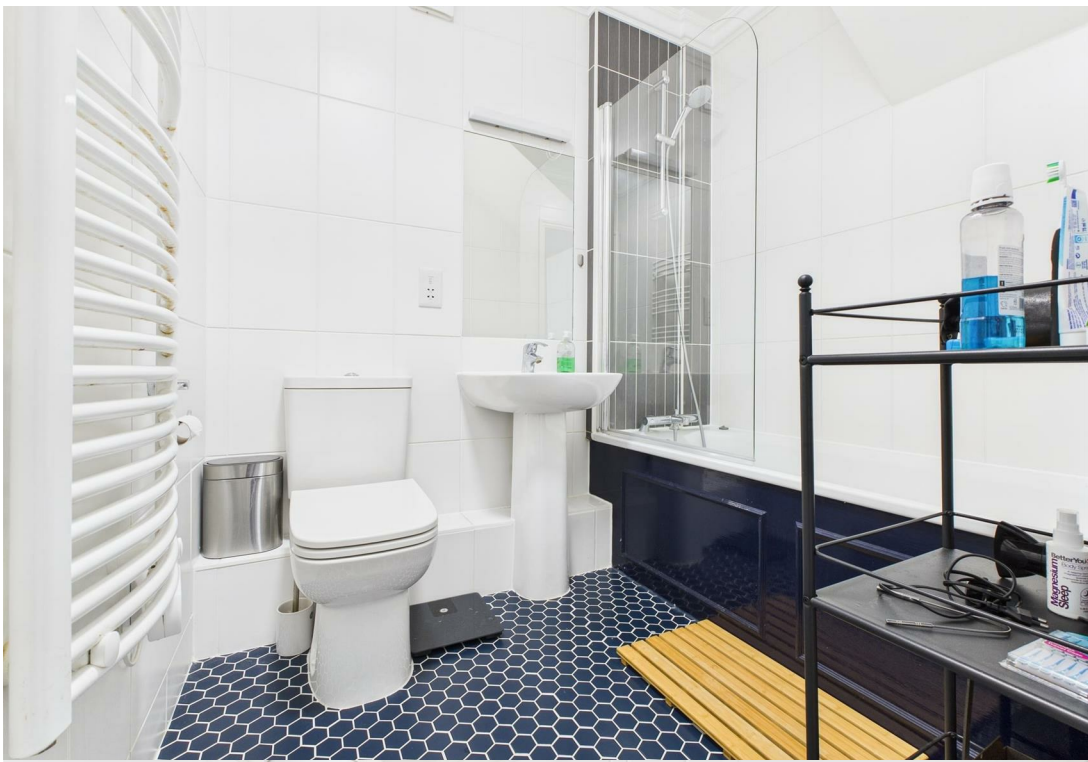

SECOND FLOOR

ENTRANCE HALL

Split level, South aspect sash window, ceiling coving, dado rail, beading to walls, video entry phone system.

OPEN PLAN LOUNGE/KITCHEN

Two sash windows with shutters to sides, ceiling coving, picture rail, feature fireplace with wooden mantle, cast iron/tiled inset, cupboard to recess, recessed downlighting, two programmable electric heaters.

KITCHEN AREA

Fitted with a range of eye level wall cupboards and base cupboard and drawer units, worktops, stainless steel single bowl single drainer sink unit with mixer tap, electric oven, electric hob with glass splashback and extractor fan over, plumbed space for washing machine, dishwasher, fridge/freezer, recessed downlighting.

SHOWER ROOM

Fitted with white suite comprising tiled shower cubicle, pedestal wash hand basin with mixer tap and tiled mirror and light over, ceiling spotlights, extractor fan, Hexagon shaped tiles to floor.

BEDROOM 2

West aspect sash window with plantation shutters, ceiling coving, feature fireplace with wooden mantle and cast iron inset, beading to walls, programmable electric heater.

BEDROOM 1

West aspect sash window, ceiling coving, picture rail, fitted wardrobe, door to:

EN SUITE BATHROOM

Fitted with white suite comprising panelled bath with mixer tap and shower attachment, pedestal wash hand basin with mixer tap and mirror over, low level close coupled WC, ceiling coving, tiled walls, hexagon shaped tiles to floor, ladder style heated towel rail.


ADDITIONAL INFORMATION

Lease - 125 years from 1st April 2020 - Share of Freehold (17.98%)

Maintenance - £2,243.90

Ground Rent - £0

Council Tax Band C - £2,182.92

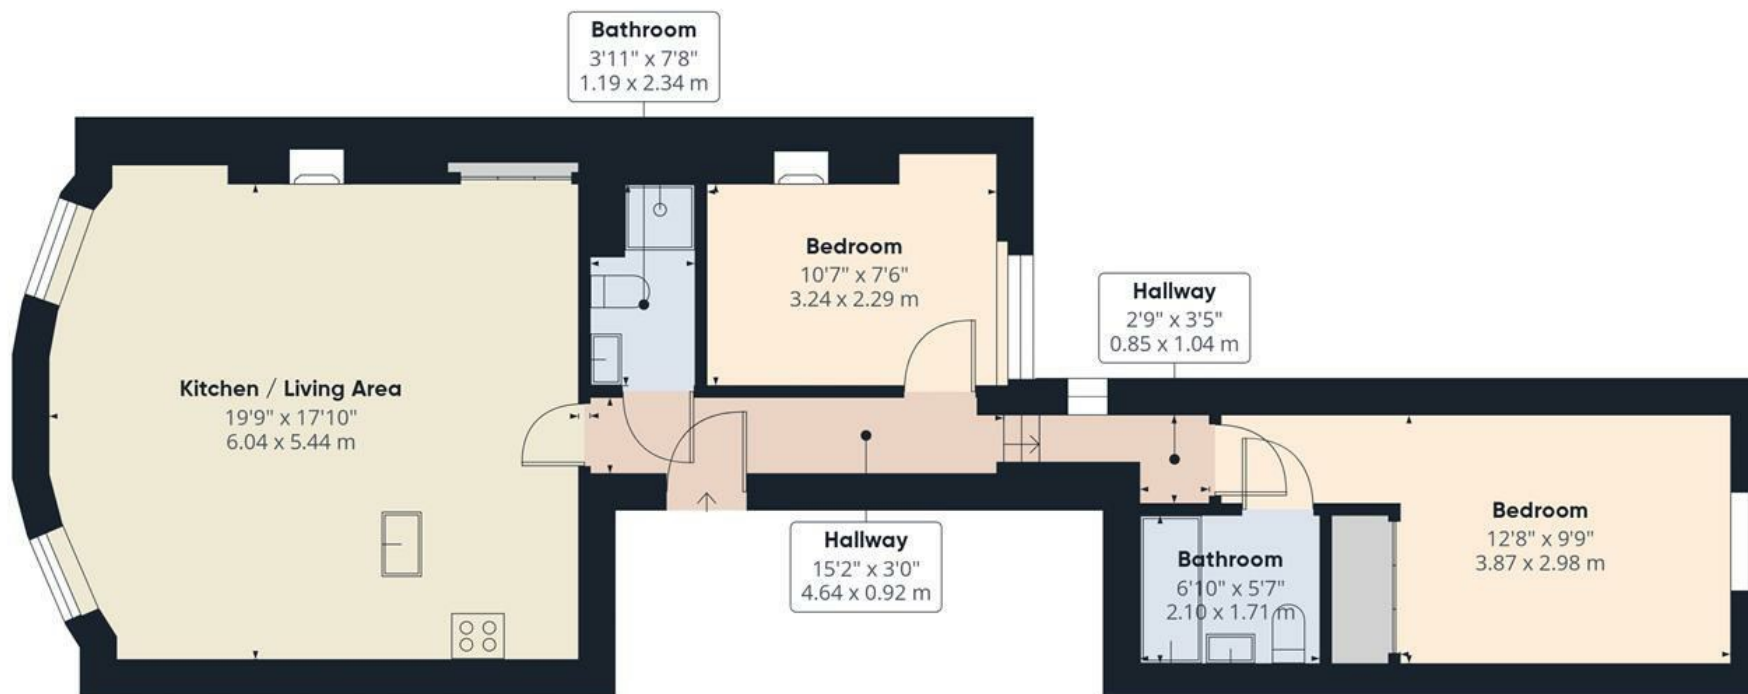

Approximate total area^m

731 ft²
67.9 m²


(1) Excluding balconies and terraces

Calculations reference the RICS IPMS 3C standard. Measurements are approximate and not to scale. This floor plan is intended for illustration only.

GIRAFFE360



ENERGY PERFORMANCE CERTIFICATE (EPC)

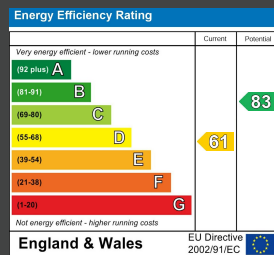

DISCLAIMER

Money Laundering Regulations 2007: Intending purchasers will be asked to produce identification documentation upon acceptance of any offer. We would ask for your cooperation in producing such in order that there will not be a delay in agreeing the sale. General: Whilst we endeavour to make our sales particulars fair, accurate and reliable they are only a general guide to the property and accordingly if there is any point which is of particular importance to you please contact the office and we will be pleased to check the position for you. Buyers must check the availability of any property and make an appointment to view, before embarking on any journey to see a property. Items shown in photographs are NOT included unless specifically mentioned within the sales particulars. They may however be available by separate negotiation. Measurements: These approximate room sizes are only intended as general guidance. You must verify the dimensions carefully before ordering carpets or any built in furniture. Services: Please note we have not tested any apparatus, equipment, fixtures and fittings or services and so cannot verify that they are in working order or fit for the purpose. A Buyer is advised to obtain verification from their Solicitor or Surveyor. References to the Tenure of a Property are based on information supplied by the Seller. The Agent has not had sight of the title documents. A Buyer is advised to obtain verification from their Solicitor. These particulars are issued in good faith but do not constitute representations of fact or form part of any offer or contract.

Tel: 01273 323000
Email: sales@brices.co.uk
www.brices.co.uk

360°
brices
VIRTUAL VIEWINGS

brices
sales & lettings