




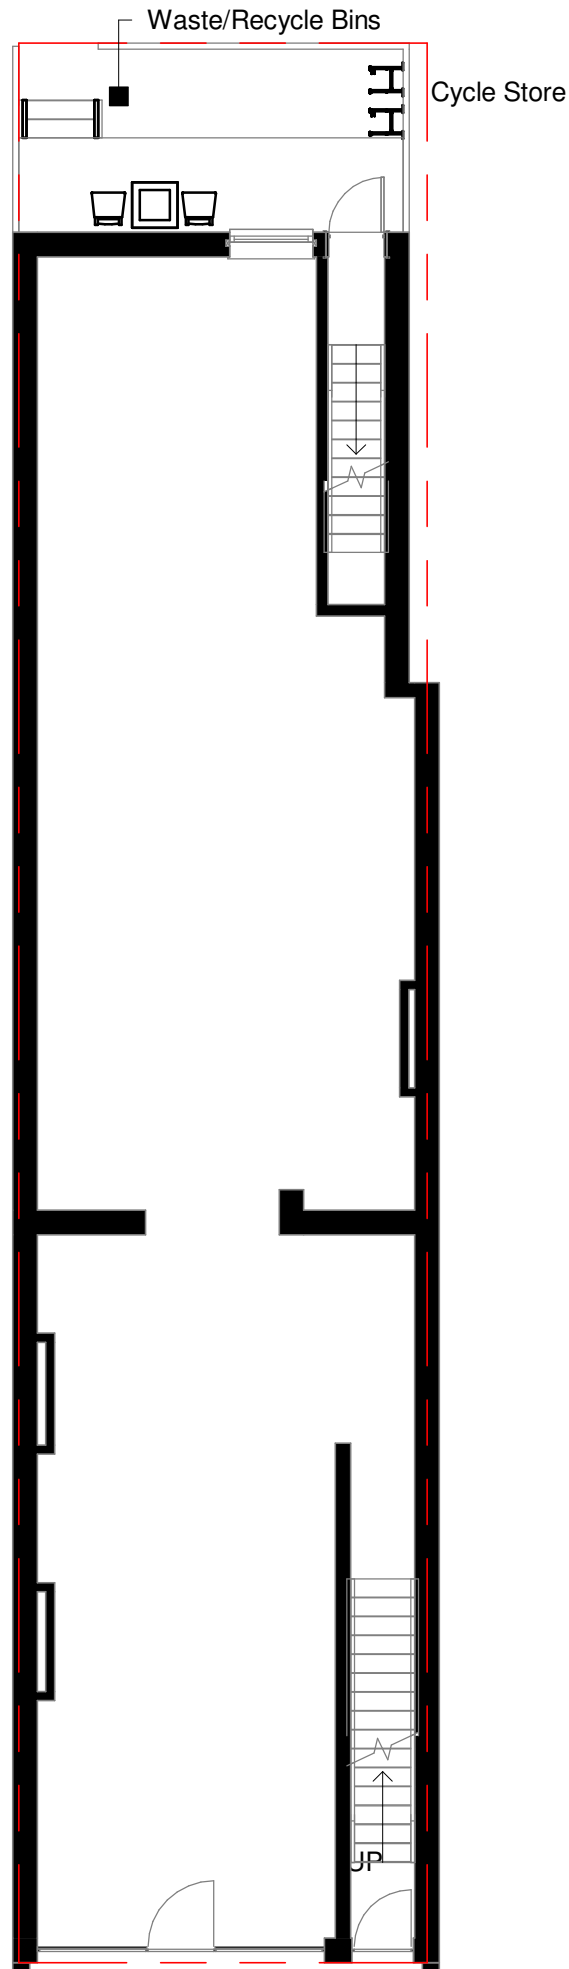

Proposed GF
1 : 100

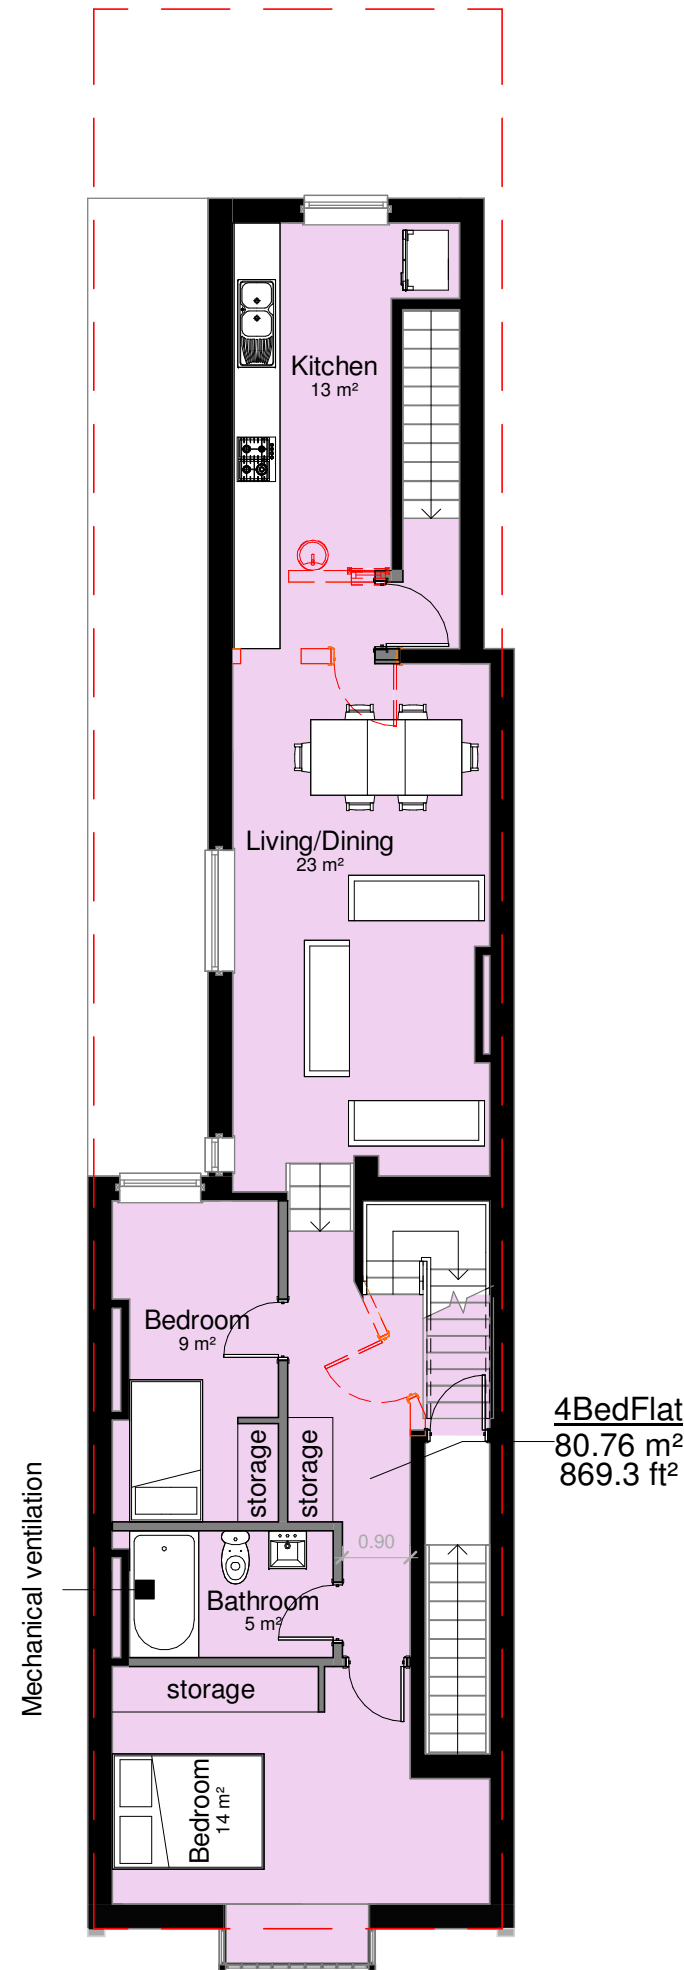


Poposed 1st Floor
1 : 100

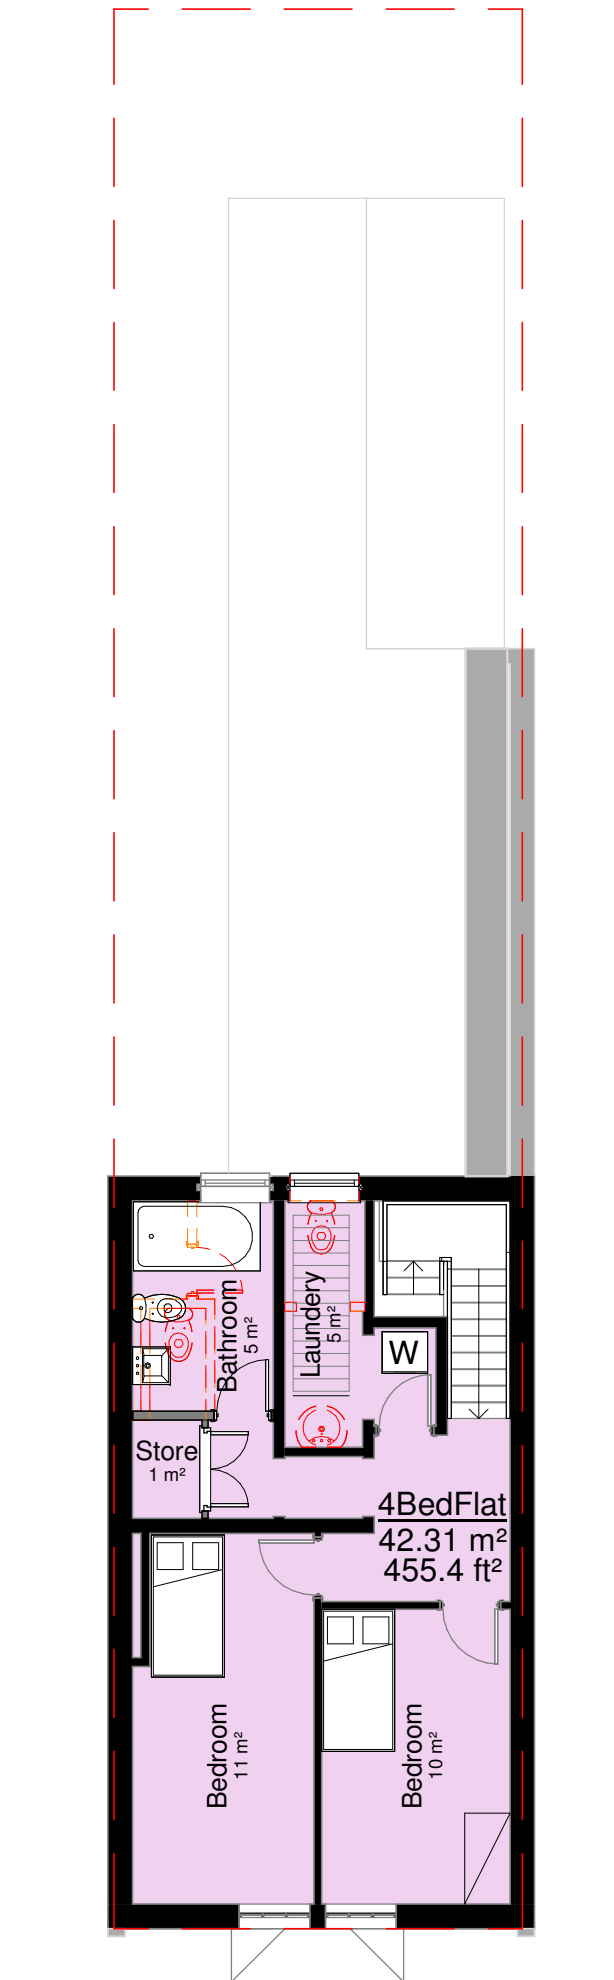

Proposed 2nd Floor
1 : 100

Notes:
-All dimensions to be verified on site.
-All work to comply with British Standards Code of practice.
-Any inaccuracies or errors to be reported to AEM Stiwdio prior to any work commencing.
-All external surfaces and materials to match existing.

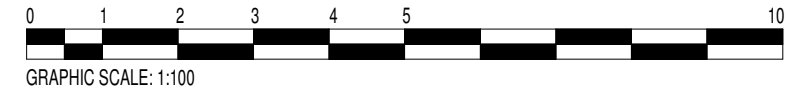

Area Schedule		
Name	Level	Area
4BedFlat	1st Floor	81 m ²
4BedFlat	2nd Floor	42 m ²
4BedFlat		123 m ²

PURPOSE OF ISSUE PLANNING	
PROJECT Conversion to Flat 150 Holton Road, Barry, CF634HL	
	
TITLE GA Plans_as Proposed	
SCALE (@ A3) 1 : 100	DATE 09.04.2024
DRAWING NUMBER 150HR-AEM-XX-ZZ-A-DR-2001	REV P02