



1 Linear Place, London, SW11 7ER  
£800 Per week



This brand-new one-bedroom apartment is now available to rent at the recently completed London Square. Comprising a separate bedroom area with built-in wardrobes, a modern integrated kitchen, luxury bathroom and ample storage throughout.


Residents also benefit from a 24-hour concierge service and a residents' lounge. Photos of the living room have been digitally dressed for example purposes.




Perfectly positioned in vibrant Nine Elms, the apartment is close to excellent transport links, shops, restaurants, and cultural attractions—making it an ideal base for city life.


Council Tax Band: Wandsworth TBC  
Minimum contract: 12 months  
Change of contract fee: £50 including VAT  
Lift access | Cladding: EWS1 Certificate available  
Holding Deposit - £800 (1 weeks rent, subject to agreed offer)

Electricity supply – Mains | Cold Water supply – Mains | Sewerage – Mains | Heating & comfort cooling – Communal | Internet: Ftp

To check broadband and mobile phone coverage please visit Ofcom.  
To check planning permission please visit Wandsworth Council Website, Planning & Building Control

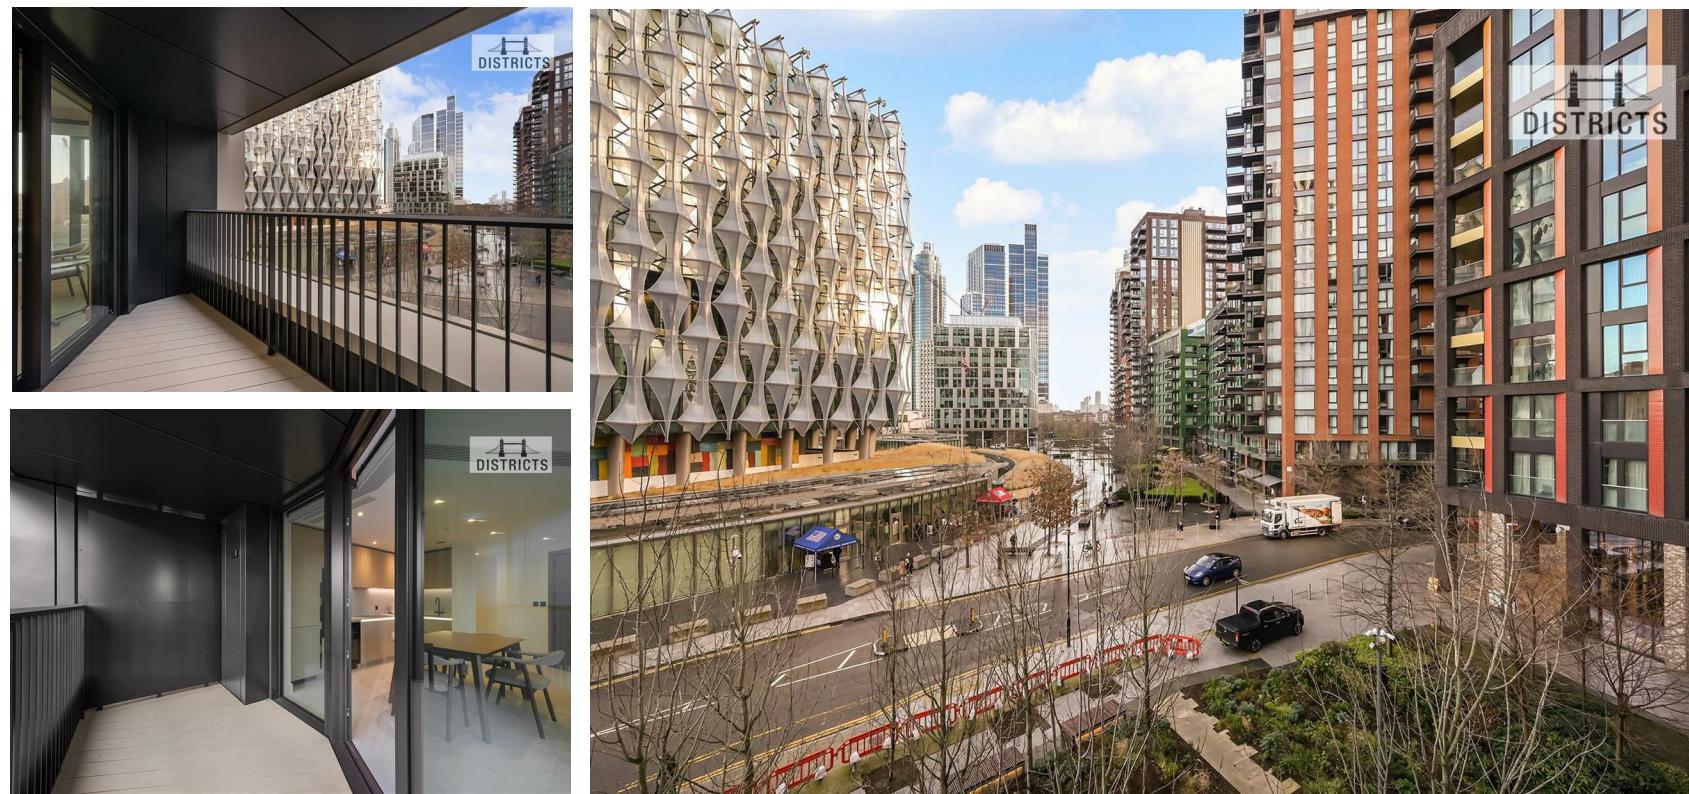

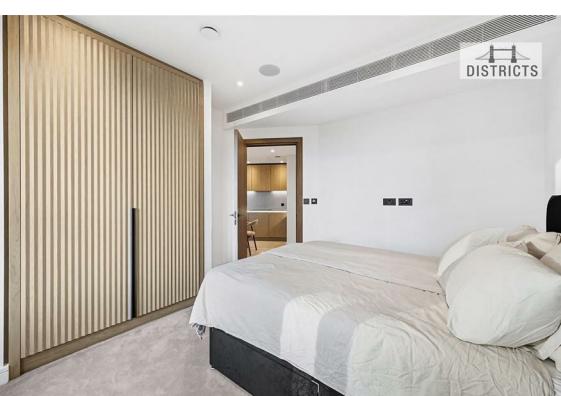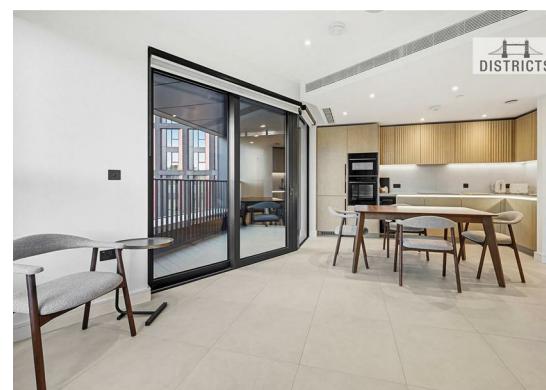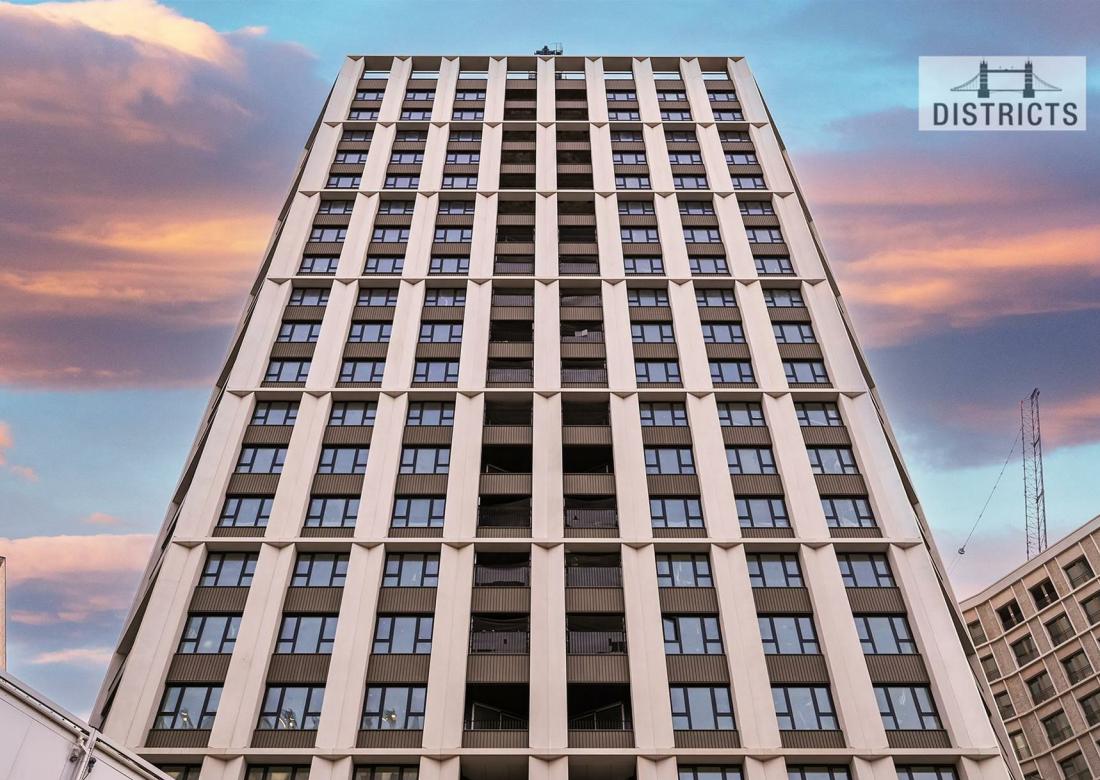

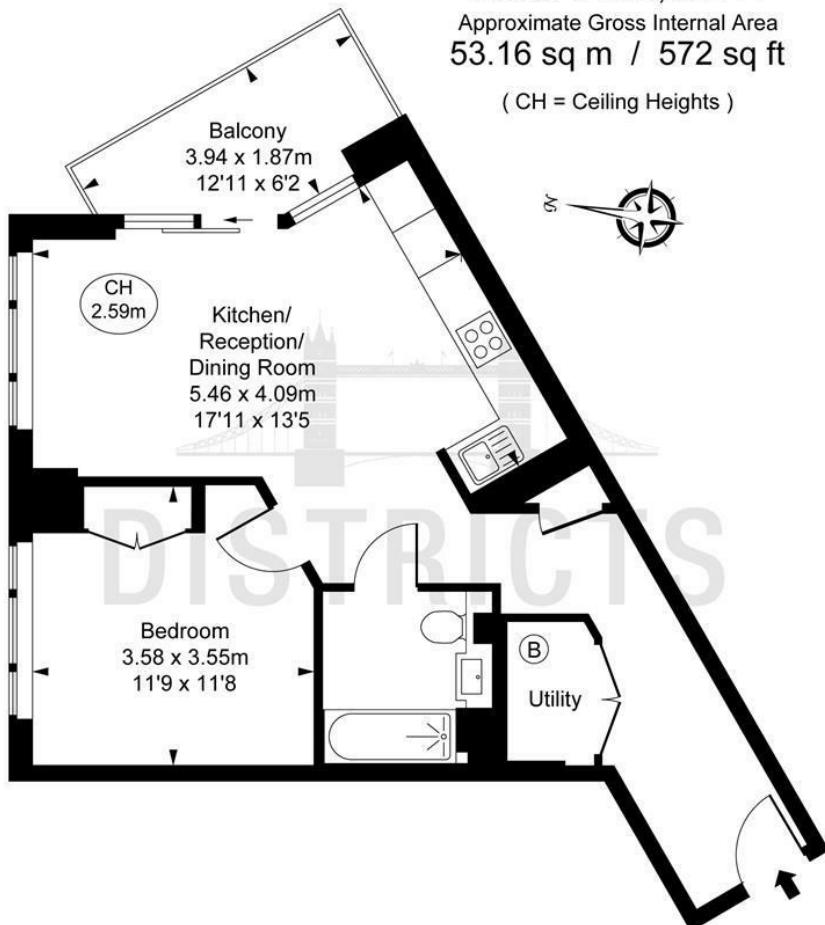

Energy Efficiency Rating		Current	Potential
Very energy efficient - lower running costs			
(92 plus) A		86	86
(81-91) B			
(69-80) C			
(55-68) D			
(39-54) E			
(21-38) F			
(1-20) G			
Not energy efficient - higher running costs			
England & Wales		EU Directive 2002/91/EC	

This plan is not to scale. It is for guidance and not for valuation purposes.  
All measurements and areas are approximate only, and have been prepared in accordance with the current edition of the RICS Code of Measuring Practice.  
© Fulham Performance

These particulars, whilst believed to be accurate are set out as a general outline only for guidance and do not constitute any part of an offer or contract. Intending purchasers should not rely on them as statements of representation of fact, but must satisfy themselves by inspection or otherwise as to their accuracy. No person in this firms employment has the authority to make or give any representation or warranty in respect of the property.