



**MILLER
EVANS**

SHREWSBURY'S ESTATE AGENT

15 Ebnal Road, Shrewsbury, SY2 6PW

**Offers in the Region
of £450,000**

To view this property please call us on **01743 236 800** Ref: T8094/SL/KQ

A mature, detached family home, situated in a highly sought after and popular residential area.

This mature detached family home boasts spacious accommodation arranged over well proportioned rooms. The property has been much loved and well maintained, but would benefit from some sympathetic modernisation. The gardens are a particular feature and have been thoughtfully landscaped.

The property is conveniently located in this popular and sought after residential area, close to highly regarded schools and amenities and transport links including the M54 link to the West Midlands.



INSIDE THE PROPERTY

ENTRANCE PORCH

ENTRANCE HALL

CLOAKROOM

Wash hand basin, wc

LIVING ROOM

14'0" x 12'0" (4.27m x 3.65m)

Bow window to the front

DINING ROOM

13'0" x 12'0" (3.96m x 3.65m)

Door to garden

BREAKFAST ROOM

11'3" x 8'6" (3.44m x 2.59m)

KITCHEN

9'7" x 8'6" (2.92m x 2.59m)

Fitted with a range of matching wall and base units

Door to car port

STAIRCASE rising from the entrance hall to FIRST FLOOR
LANDING

BEDROOM 1

13'10" x 12'0" (4.22m x 3.65m)

Built in wardrobes

BEDROOM 2

13'0" x 12'0" (3.96m x 3.65m)

Built in wardrobes

BEDROOM 3

6'2" x 8'6" (1.88m x 2.59m)

BEDROOM 4

9'7" x 8'6" (2.92m x 2.59m)

BATHROOM

Panelled bath

Shower cubicle

Wash hand basin, wc

OUTSIDE THE PROPERTY

CAR PORT

GARAGE

To the front the property is divided from the road by an ornamental wall and approached over a tarmacadam drive with a neatly kept forecourt which is laid to lawn. Double wooden gates allow access over a further hardstanding serving the garage, with a gateway to the rear garden.

Generous, well established REAR GARDEN which is laid predominantly to lawn with ornamental pond, terraced areas providing an ideal environment for entertaining, relaxation and family enjoyment. There is further scope for extension, or redevelopment (Subject to any necessary planning consents), allowing the property to be tailored to individual requirements.











FLOOR PLANS ...

Ground Floor

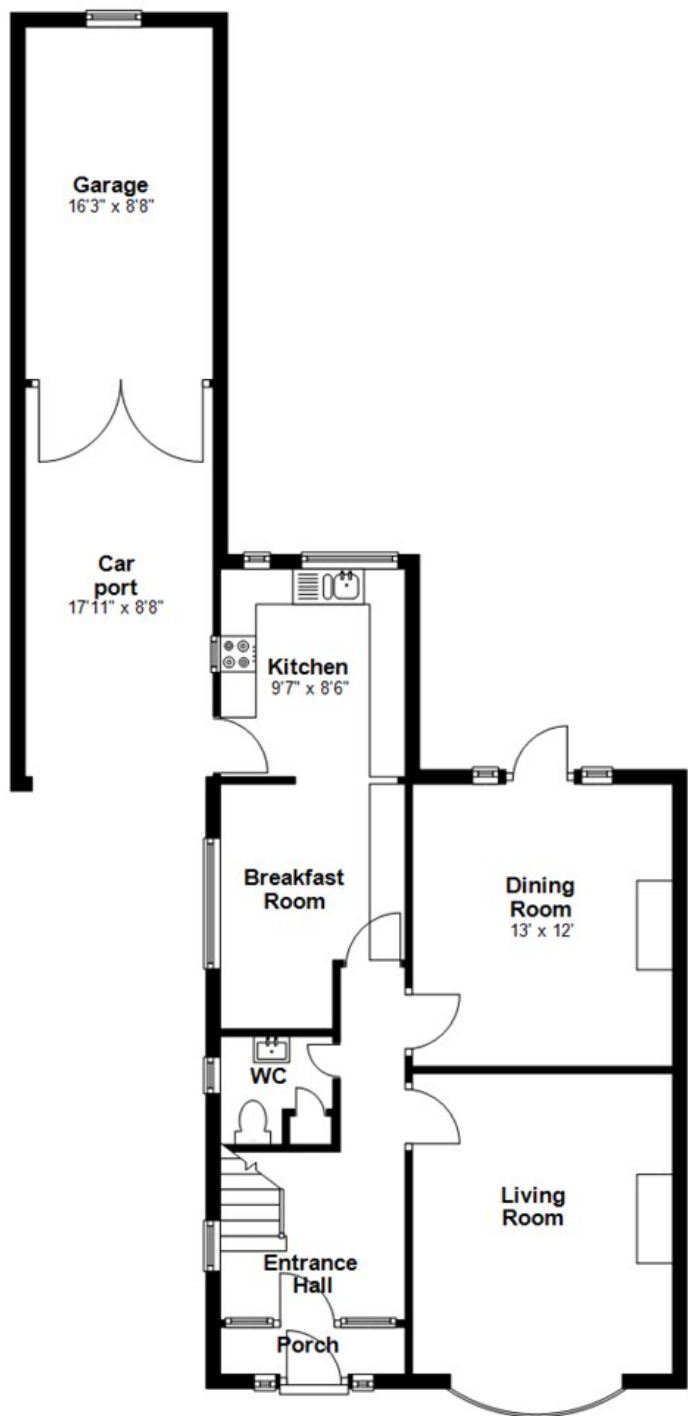


First Floor

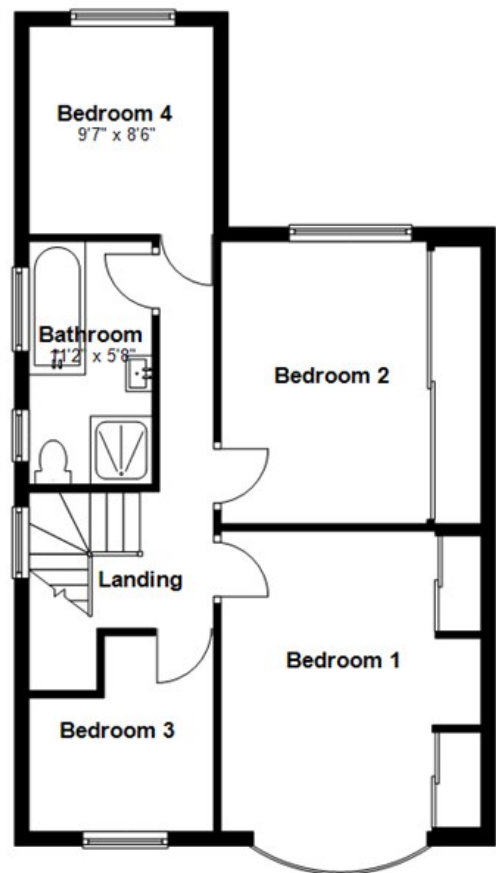

Total area: approx. 1576.4 sq. feet
Illustration For Identification Purposes Only. Not To Scale.
Plan produced using PlanUp.

HOW TO FIND THIS PROPERTY

HOW ENERGY EFFICIENT IS THIS PROPERTY?

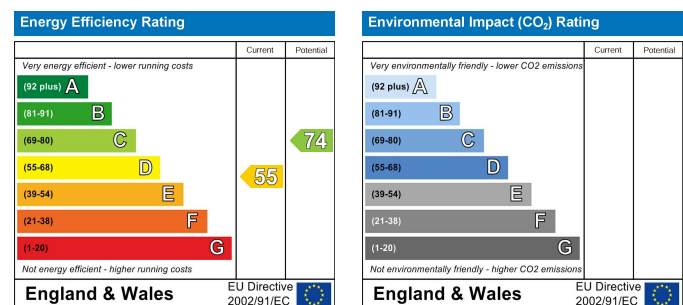

SERVICES

We understand that mains water, electricity, drainage and natural gas are connected

TENURE

We are advised that this property is Freehold and this will be confirmed by the vendors' solicitors during pre-contract enquiries

LOCAL AUTHORITIES

Shropshire Council
Shirehall, Abbey Foregate Shrewsbury SY2 6ND
Tel: 0345 678 9000

Council Tax Band: E

Miller Evans is fully committed to implementing the GDPR 2018 and the Money Laundering Regulations 2017 and will at all times ensure that your personal data is held in strict accordance with the law.

IMPORTANT NOTICE

Our particulars have been prepared with care and are checked where possible by the vendor. They are however, intended as a guide. Measurements, areas and distances are approximate. Appliances, plumbing, heating and electrical fittings are noted, but not tested. Legal matters including Rights of Way, Covenants, Easements, Wayleaves and Planning matters have not been verified and should take advice from your legal representatives and Surveyor.

DO YOU HAVE A PROPERTY TO SELL?

We will always be pleased to give you a no obligation market assessment of your existing property to help you with your decision to move.

FIND OUR PROPERTIES ON:



Residential Sales & Lettings
Eagle House, 4 Barker Street,
Shrewsbury SY1 1QJ
Tel: 01743 236800

South Shropshire Sales Office
4 The Square,
Church Stretton SY6 6DA
Tel: 01694 724700



www.millerevans.co.uk | homes@millerevans.co.uk

Members of: National Association of Estate Agents • Guild of Property Professionals • National Federation of Property Professionals • Fine & Country

Partners: David S. Miller (FNAEA) Proprietor • Stuart Langley (FNAEA)

Associates: Georgie H. Miller Bsc(Hons) • Sharon L. Langley (MARLA) **Consultant:** David C. Evans **Fine & Country:** Emma Romaine-Jones