









A fabulous three bedroom, double fronted cottage, providing spacious and immaculately presented accommodation, within this ever popular area of High Barnes. The stylish internal accommodation is all on one level, the property has been upgraded and modernised, briefly comprising of an entrance vestibule, hall, an attractive lounge, a superb kitchen and a stunning, contemporary bathroom/wc with a shower cubicle. Completing the accommodation are three well-proportioned bedrooms. Externally there is a small forecourt area to the front and a delightful courtyard to the rear. This convenient location provides easy access to local shops, Sunderland Royal Hospital, Barnes Park, Sunderland University, Sunderland City Centre and there are excellent connections to major road links including the A19. Benefits of the property include UPVC glazing and gas central heating to radiators. With no upper chain involved, early viewing is highly recommended to appreciate this impressive home.

MAIN ROOMS AND DIMENSIONS

Ground Floor

Access via UPVC entrance door.

Entrance Lobby

Inner door to hall.

Reception Hall

Radiator and access point to loft.

Lounge 12'8" x 15'10"



Double glazed window to rear and double radiator. Electric fire and door to kitchen.

Kitchen 10'5"x 8'5"



Range of wall and base units with countertops over incorporating a stainless steel sink and drainer unit with mixer tap. Integrated oven with gas hobs and hood, space for a fridge freezer and washer/dryer. Radiators double glazed window and UPVC door to rear. Open into rear hall.

Rear Hall

Storage cupboard and door to bathroom.

Bathroom



Low level WC, washbasin vanity unit, bath and dual head

waterfall shower enclosure, radiator and chrome heated towel rail. LED touch operated mirror and two double glazed windows to rear.

Bedroom 1 12'1" x 13'6"



Double glazed bay window to front, radiator and electric fire.

Bedroom 2 12'9" x 9'7"



Double glazed bay window to rear and radiator.

Bedroom 3 12'0" x 7'11"



Double glazed window front and radiator.

Outside



Enclosed courtyard featuring an outhouse and wooden gate to access rear.

Council Tax Band

The Council Tax Band is Band A.

Tenure Freehold

We are advised by the Vendors that the property is Freehold. Any prospective purchaser should clarify this with their Solicitor.

Important Notice - Particulars

Peter Heron Ltd for themselves and for the vendors of this property whose agents they are, give notice that:- The particulars are set out for general guidance only for the intending Purchasers and do not constitute part of an offer or contract. Whilst we endeavour to make our sales particulars accurate and reliable, if there is anything of particular importance which you feel may influence your decision to purchase, please contact the office and we will be pleased to check the information. Do so particularly, if contemplating travelling some distance to view the property. All descriptions, dimensions, references to conditions and necessary permissions for use and occupation and other details are given in good faith, and are believed to be correct, however any intending purchasers should not rely on them that statements are representations of fact, but must satisfy themselves by inspection or otherwise as to the correctness of each of them. Independent property size verification is recommended.

Lease details, service charges and ground rent (where applicable) are given as a guide only and should be checked and confirmed by your Solicitor prior to exchange of

Visit www.peterheron.co.uk or call **01915103323**

Tried. Trusted. Recommended. City Branch 20 Fawcett Street Sunderland SR1 1RH Fulwell Branch 15 Sea Road Fulwell Sunderland SR6 9BS

MAIN ROOMS AND DIMENSIONS

contracts. No person in the employment of Peter Heron Ltd has any authority to make or give any representation or warranty whatever in relation to this property or these particulars, nor to enter into any contract on behalf of Peter Heron Ltd, nor into any contract on behalf of the Vendor. The copyright of all details and photographs remain exclusive to Peter Heron Ltd.

Please note that in the event the purchaser uses the services of Peter Heron Conveyancing in the purchase of their home, Peter Heron Ltd will be paid a completion commission of £300.00 by Movewithus Ltd.

Fawcett Street Viewings



To arrange an appointment to view this property please contact our Fawcett Street branch on 0191 510 3323 or book viewing online at peterheron.co.uk

Opening Times

Monday to Friday 9.00am - 5.00pm Saturday 9.00am - 12noon


Ombudsman

Peter Heron Estate Agents are members of The Property Ombudsman and subscribe to The Property Ombudsman Code of Practice.

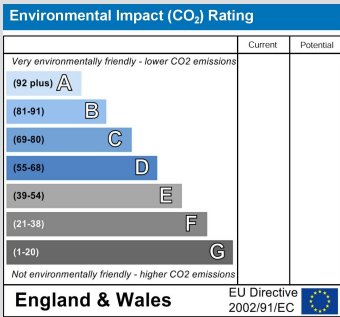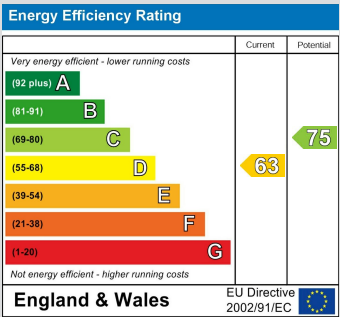

Visit www.peterheron.co.uk or call 01915103323

Tried. Trusted. Recommended. City Branch 20 Fawcett Street Sunderland SR1 1RH Fulwell Branch 15 Sea Road Fulwell Sunderland SR6 9BS

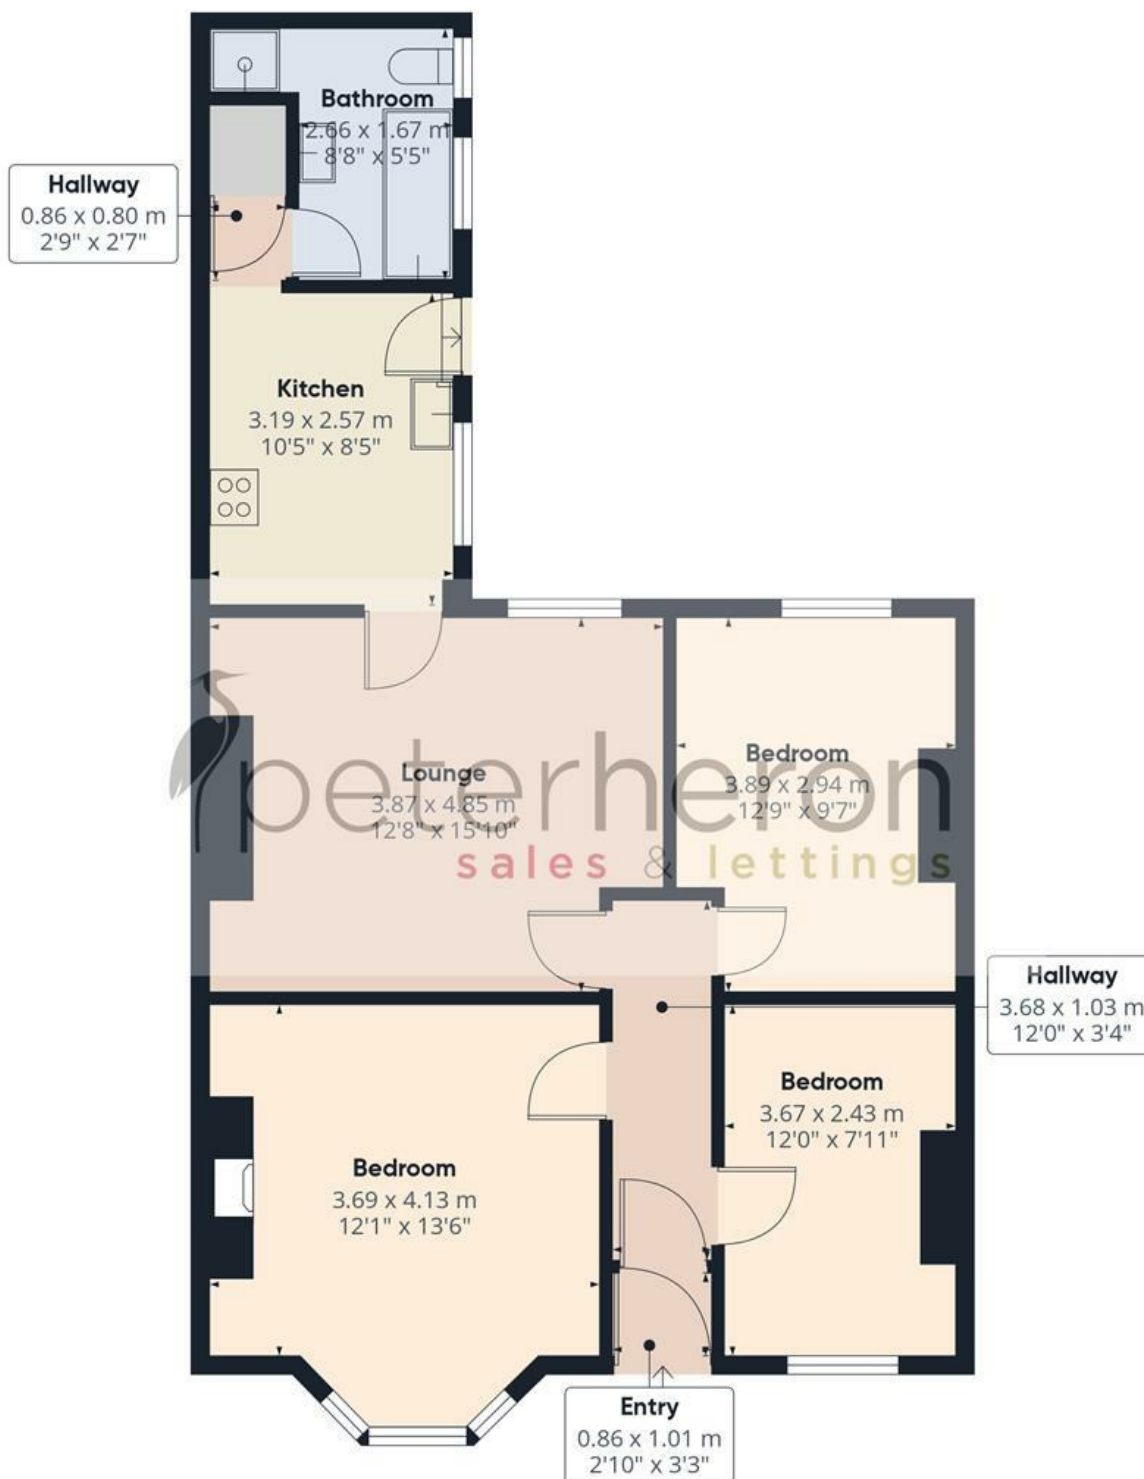

Approximate total area⁽¹⁾

71.9 m²

775 ft²

(1) Excluding balconies and terraces

Calculations reference the RICS IPMS 3C standard. Measurements are approximate and not to scale. This floor plan is intended for illustration only.

GIRAFFE360