







live
LOVE
laugh





A well presented two bed semi detached home available with immediate vacant possession and no upward chain. Internally the property comprises living room, kitchen/diner, two first floor bedrooms and a bathroom with good size gardens to the rear and a drive to the front. Situated within the popular Havelock Park development ideally placed for local amenities as well as offering excellent connections to Sunderland Royal Hospital, Sunderland City Centre and major road connections.

MAIN ROOMS AND DIMENSIONS

Ground Floor

Access via Composite entrance door.

Living Room 12'8" x 15'5"



Double glazed window to front, radiator and stairs to first floor. Door to kitchen/diner.

Kitchen/Diner 12'6" x 7'9"




Range of wall and base units with countertops over incorporating a single bowl stainless steel sink and drainer unit with mixer tap. Integrated oven, gas hob and cooker hood. Space provided for a fridge freezer, washing machine and tumble dryer. Radiator, double glazed window to rear and door to garden.

First Floor Landing


Access point to loft.

Bedroom 1 12'6" x 8'1"

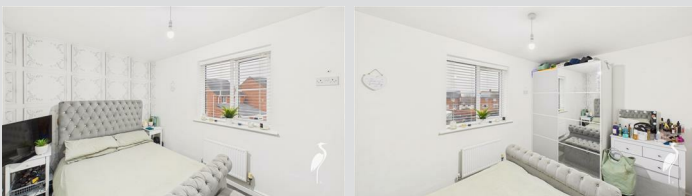


Double glazed window to rear and radiator.

Bedroom 2 9'3" x 7'10"

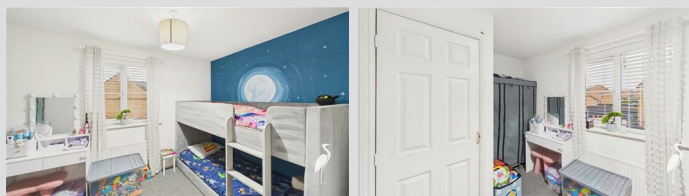

Double glazed window to front, radiator and storage cupboard.

Bathroom

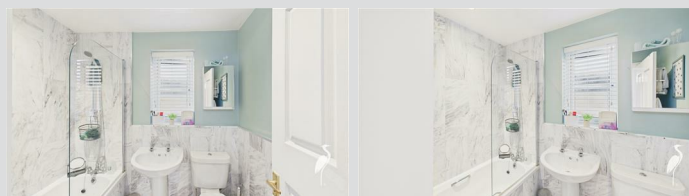

Low level WC, washbasin and bath with shower over, radiator and double glazed window to side.

Outside



Garden to front with driveway providing off street parking, whilst to the rear garden there are gravelled and decked seating areas with artificial lawn.

Council Tax Band

The Council Tax Band is Band A.

Tenure Freehold

We are advised by the Vendors that the property is Freehold. Any prospective purchaser should clarify this with their Solicitor.

Important Notice - Particulars

Peter Heron Ltd for themselves and for the vendors of this property whose agents they are, give notice that:- The particulars are set out for general guidance only for the intending Purchasers and do not constitute part of an offer or contract. Whilst we endeavour to make our sales particulars accurate and reliable, if there is anything of particular importance which you feel may influence your decision to purchase, please contact the office and we will be pleased to check the information. Do so particularly, if contemplating travelling some distance to view the property. All descriptions, dimensions, references to conditions and necessary permissions for use and occupation and other details are given in good faith, and are believed to be correct, however any intending purchasers should not rely on them that statements are representations of fact, but must satisfy themselves by inspection or otherwise as to the correctness of each of them. Independent property size verification is recommended.

Lease details, service charges and ground rent (where applicable) are given as a guide only and should be checked and confirmed by your Solicitor prior to exchange of contracts. No person in the employment of Peter Heron Ltd has any authority to make or give any representation or warranty whatever in relation to this property or these particulars, nor to enter into any contract on behalf of Peter Heron Ltd, nor into any contract on behalf of the Vendor. The copyright of all details and photographs remain exclusive to Peter Heron Ltd.

Please note that in the event the purchaser uses the services of Peter Heron Conveyancing in the purchase of their home, Peter Heron Ltd will be paid a completion commission of £300.00 by Movewithus Ltd.

Fawcett Street Viewings

To arrange an appointment to view this property please contact our Fawcett Street branch on 0191 510 3323 or book viewing online at peterheron.co.uk

Visit www.peterheron.co.uk or call 0191 510 3323

Tried. Trusted. Recommended. City Branch 20 Fawcett Street Sunderland SR1 1RH Fulwell Branch 15 Sea Road Fulwell Sunderland SR6 9BS




MAIN ROOMS AND DIMENSIONS

Opening Times

Monday to Friday 9.00am - 5.00pm Saturday 9.00am - 12noon

Ombudsman

Peter Heron Estate Agents are members of The Property Ombudsman and subscribe to The Property Ombudsman Code of Practice.

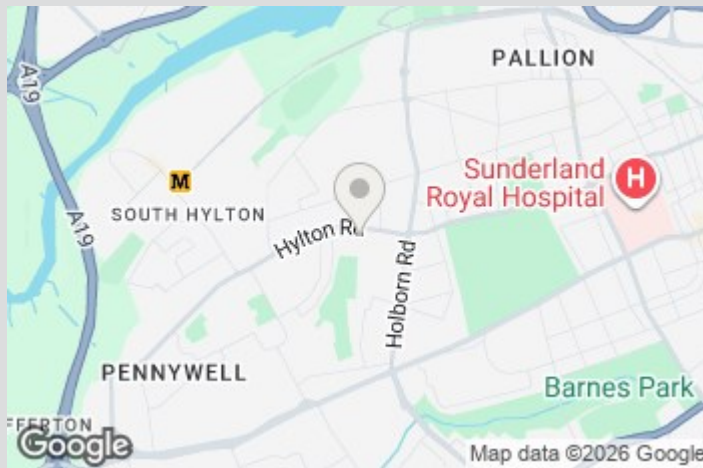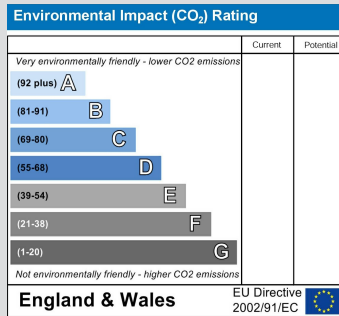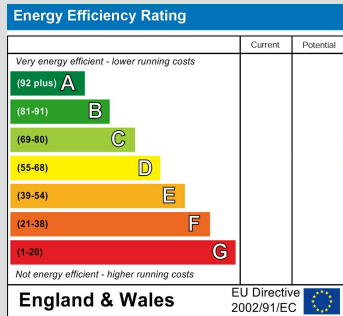


Visit www.peterheron.co.uk or call **0191 510 3323**

Tried. Trusted. Recommended. City Branch 20 Fawcett Street Sunderland SR1 1RH Fulwell Branch 15 Sea Road Fulwell Sunderland SR6 9BS



Ground Floor

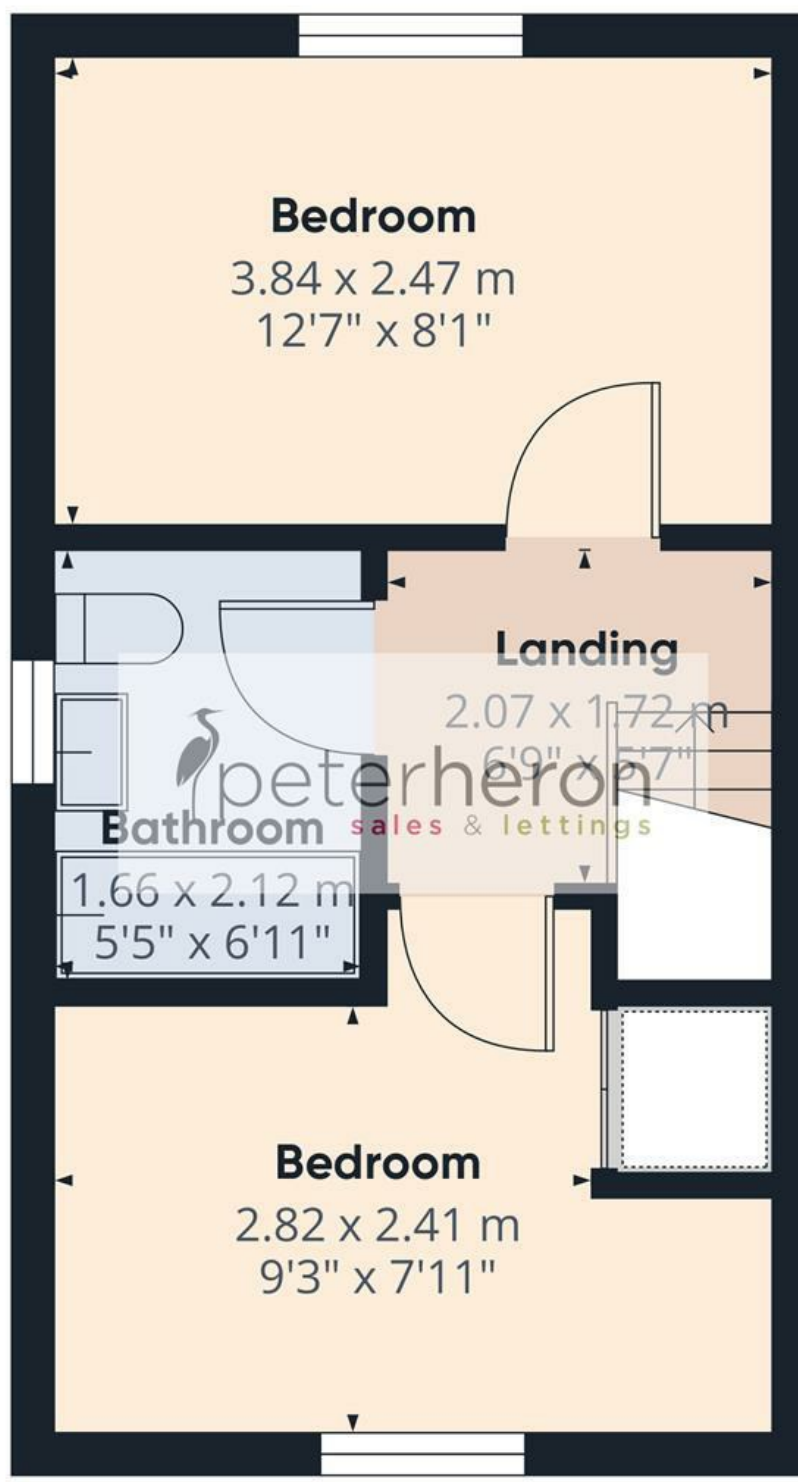

First Floor

Approximate total area⁽¹⁾

52.1 m²

561 ft²

Reduced headroom

1.2 m²

13 ft²

(1) Excluding balconies and terraces

Reduced headroom

..... Below 1.5 m/5 ft

Calculations reference the RICS IPMS 3C standard. Measurements are approximate and not to scale. This floor plan is intended for illustration only.