









CASH BUYERS ONLY! This two bedroom ground floor flat enjoys an open aspect to the front and the property benefits from a private rear garden and a garage within this popular area of Moorside. Internally the accommodation is accessed via its own private entrance and includes an entrance lobby, lounge, kitchen, two bedrooms and a bathroom/wc. The property benefits from double glazing, a private rear garden and a single garage in a separate block. Situated within this popular area of Moorside, the property is well served by local amenities and provides easy access to Doxford International Business Park and to major road connections including the A19. With immediate vacant possession and no upper chain involved, early viewing is essential!

MAIN ROOMS AND DIMENSIONS

All on Ground Floor

Access via entrance door.

Entrance Lobby

Inner door to lounge.

Lounge 14'9" x 10'10"



Large double glazed window to front and wall mounted electric heater.

Kitchen 6'9" x 8'9"



Fitted wall and base units with work surfaces over incorporating sink and drainer unit, space for cooker, fridge freezer and washing machine, double glazed window to rear and double glazed door to rear garden.

Inner Lobby

Bedroom 1 11'10" x 8'10"



Double glazed window to front and wall mounted electric heater.

Bedroom 2 9'8" x 8'8"



Double glazed window to rear and wall mounted electric heater. Built in cupboard.

Bathroom



Low level WC, pedestal washbasin and panel bath with electric shower, double glazed window.

Outside



Private garden to the rear and a single garage located in nearby block.

Council Tax Band

The Council Tax Band is Band A.

Tenure Leasehold

We are advised by the Vendors that the property is Leasehold. We have been advised by the vendor there are 44 years remaining on the lease. The Ground Rent is £15.00 per annum.

Ground rent review period (year/month) - to be confirmed
Annual Ground rent increase % - to be confirmed

Any prospective purchaser should clarify this with their Solicitor.

Important Notice - Particulars

Peter Heron Ltd for themselves and for the vendors of this property whose agents they are, give notice that:-
The particulars are set out for general guidance only for the intending Purchasers and do not constitute part of an offer or contract. Whilst we endeavour to make our sales particulars accurate and reliable, if there is anything of particular importance which you feel may influence your decision to purchase, please contact the office and we will be pleased to check the information. Do so particularly, if contemplating travelling some distance to view the property. All descriptions, dimensions, references to conditions and necessary permissions for use and occupation and other details are given in good faith, and are believed to be correct, however any intending purchasers should not rely on them that statements are representations of fact, but

Visit www.peterheron.co.uk or call 0191 510 3323

Tried. Trusted. Recommended. City Branch 20 Fawcett Street Sunderland SR1 1RH Fulwell Branch 15 Sea Road Fulwell Sunderland SR6 9BS

MAIN ROOMS AND DIMENSIONS

must satisfy themselves by inspection or otherwise as to the correctness of each of them. Independent property size verification is recommended.

Lease details, service charges and ground rent (where applicable) are given as a guide only and should be checked and confirmed by your Solicitor prior to exchange of contracts. No person in the employment of Peter Heron Ltd has any authority to make or give any representation or warranty whatever in relation to this property or these particulars, nor to enter into any contract on behalf of Peter Heron Ltd, nor into any contract on behalf of the Vendor. The copyright of all details and photographs remain exclusive to Peter Heron Ltd.

Please note that in the event the purchaser uses the services of Peter Heron Conveyancing in the purchase of their home, Peter Heron Ltd will be paid a completion commission of £300.00 by Movewithus Ltd.

Fawcett Street Viewings



To arrange an appointment to view this property please contact our Fawcett Street branch on 0191 510 3323 or book viewing online at peterheron.co.uk

Opening Times

Monday to Friday 9.00am - 5.00pm Saturday 9.00am - 12noon


Ombudsman

Peter Heron Estate Agents are members of The Property Ombudsman and subscribe to The Property Ombudsman Code of Practice.

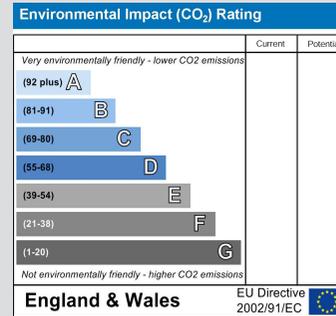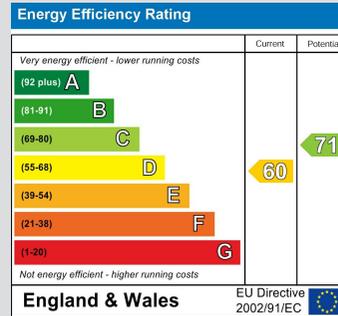

Visit www.peterheron.co.uk or call 0191 510 3323

Tried. Trusted. Recommended. City Branch 20 Fawcett Street Sunderland SR1 1RH Fulwell Branch 15 Sea Road Fulwell Sunderland SR6 9BS

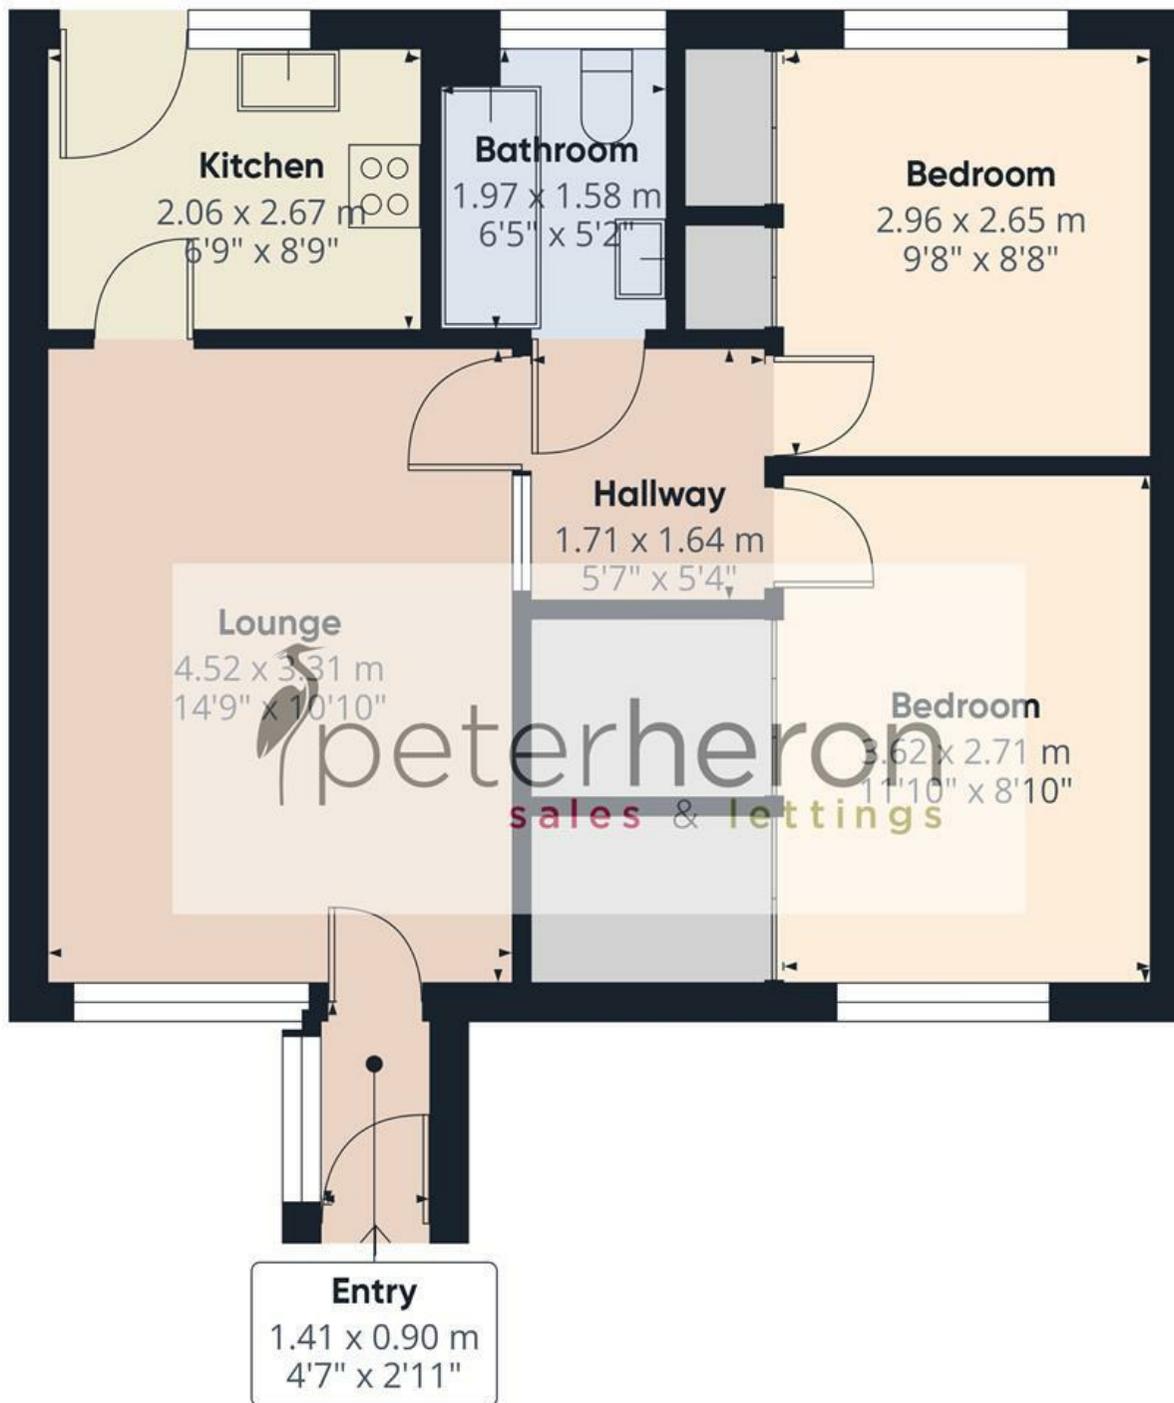

Approximate total area⁽¹⁾

51.7 m²

557 ft²

(1) Excluding balconies and terraces

Calculations reference the RICS IPMS 3C standard. Measurements are approximate and not to scale. This floor plan is intended for illustration only.

GIRAFFE360