
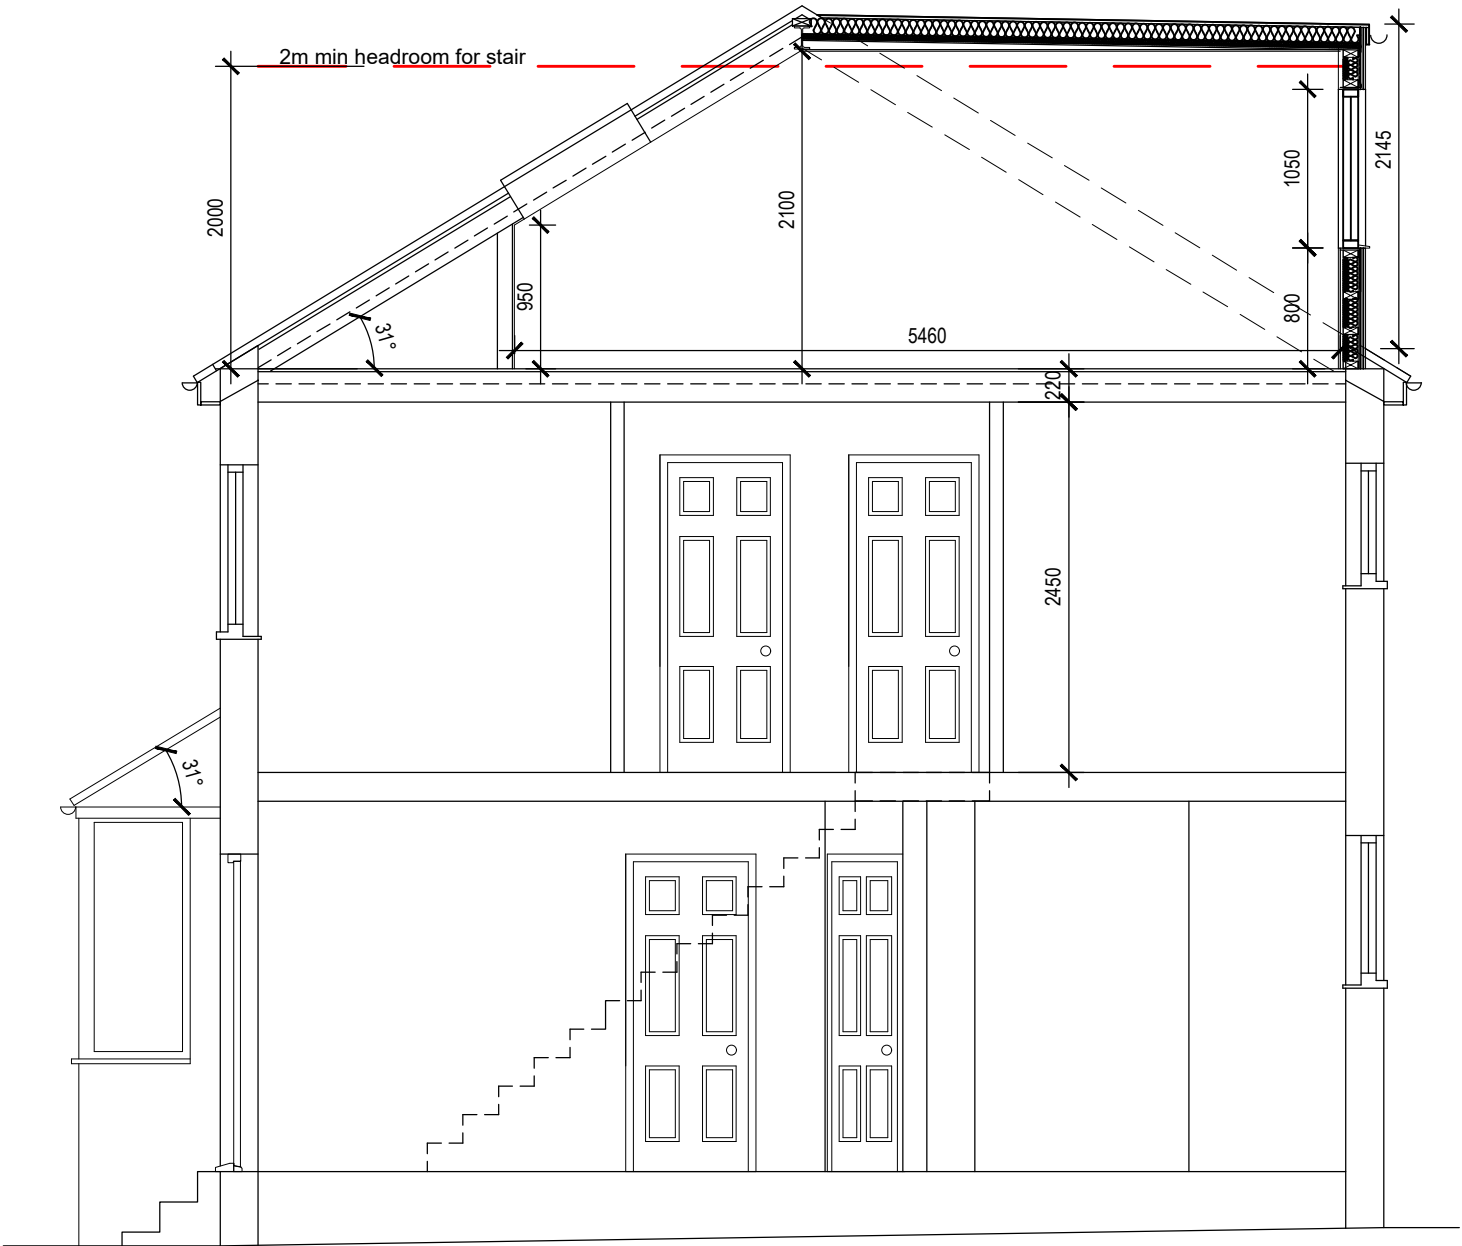


Proposed Loft level Plan

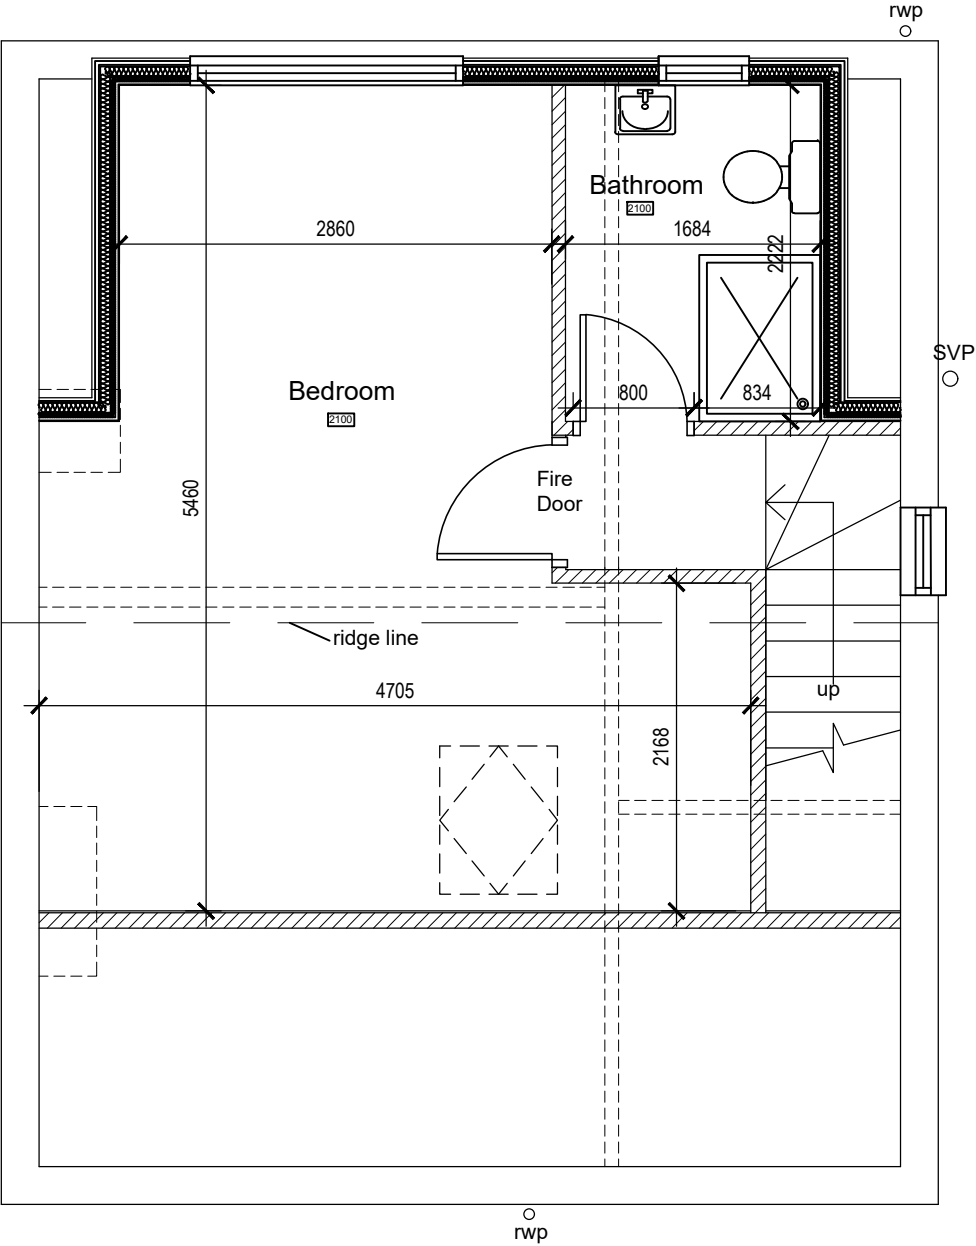

Section A-A

Extension and alterations at 71 Conway Place, Harehills Leeds LS8 5DE for Mr L Ali		
Proposed Loft Level Plan and Cross section		
Scale 1:50 @ A3	Date 01/2026	All work to be in accordance with the Building Regulations and relevant parts of Part M. The contractor is to check all dimensions and set to scale from this drawing. Any discrepancies are to be notified immediately. The drawing is copyright.
Drawing Number 455-05	Revision	
Michaela Nash Architect		20, Beldisdon View Harehills Village Leeds Leeds LS8 5DE Tel: 0113 266 1111 michaela@architect-leeds.co.uk