



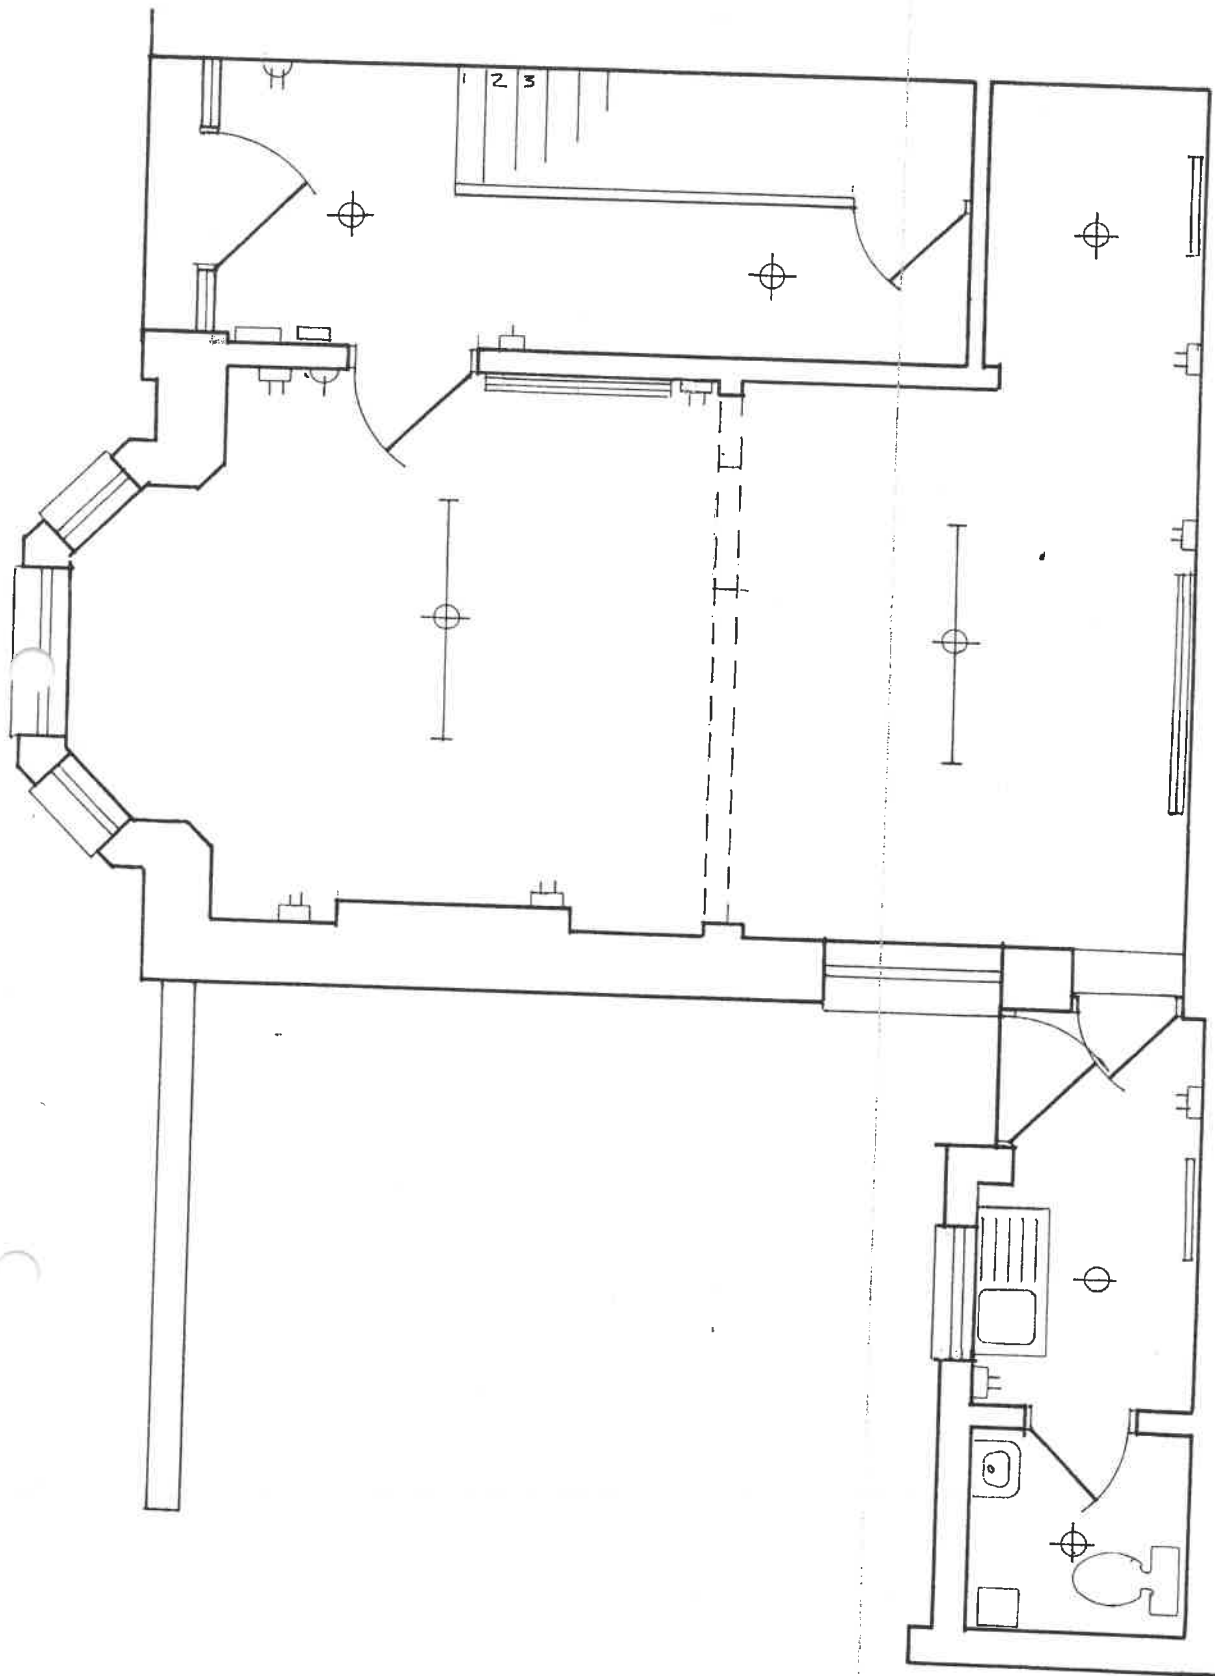


**5, RHIW ROAD, COLWYN BAY
GROUND FLOOR PLAN**

**SCALE - 1:50
DATE JANUARY 2000**

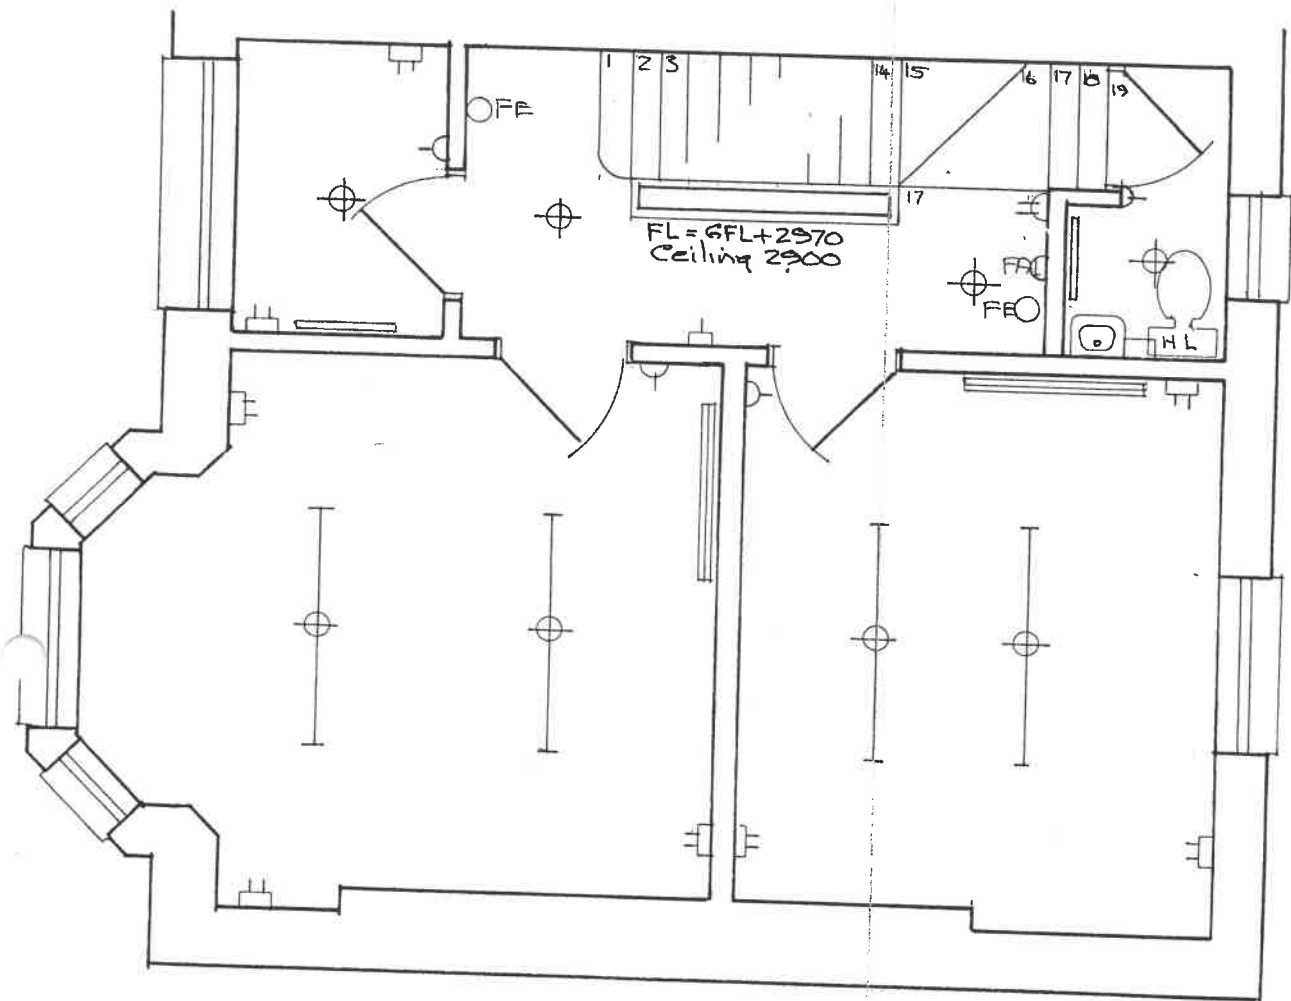


5, RHIW ROAD, COLWYN BAY
FIRST FLOOR PLAN

SCALE - 1:50
DATE JANUARY 2000

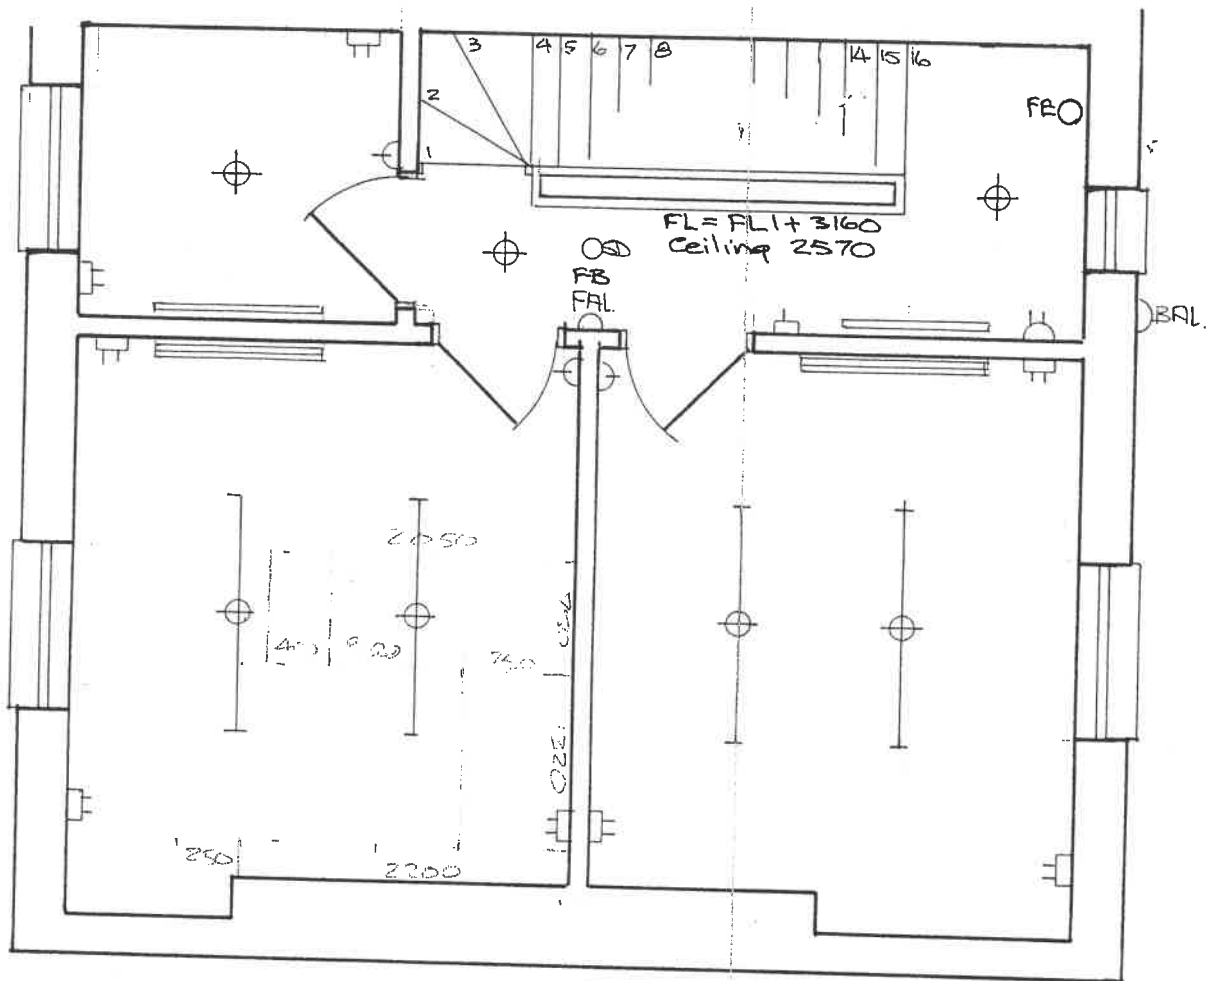

5, RHIW ROAD, COLWYN BAY
SECOND FLOOR PLAN

SCALE - 1:50
DATE JANUARY 2000

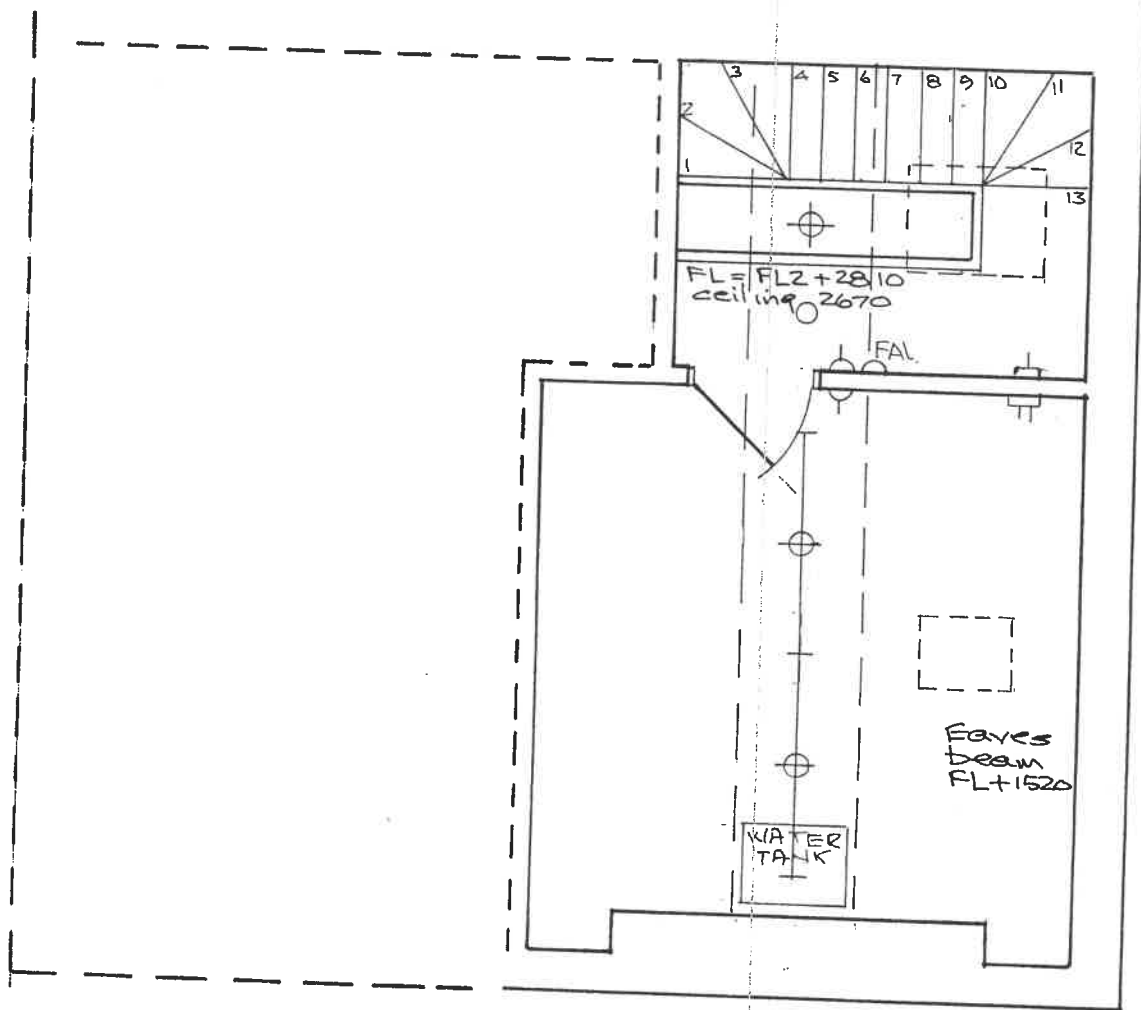

5, RHIW ROAD, COLWYN BAY
ATTIC FLOOR PLAN

SCALE - 1:50
DATE JANUARY 2000