

Welton Road, Brough, East Yorkshire, HU15 1AF

☎ 01482 669982

✉ info@limbestateagents.co.uk

🌐 limbestateagents.co.uk

Limb
MOVING HOME



The Bungalow', Plot 7, Monarch Place, Queensgate, Beverley, East Yorkshire,

📍 "One-Off" Opportunity

📍 Villawood Homes

📍 2 Bed

📍 Council Tax Band = TBC

📍 Exclusive Development

📍 Quality Specification

📍 Town Centre

📍 Freehold/EPC = TBC

£265,950

INTRODUCTION

Available now is this superb semi detached bungalow part of the exclusive new development of Monarch Place, ideally placed for Beverley town centre. Built by Villawood Homes, this selection of just 7 homes are projected to be ready for occupation from summer 2025 and are set around a private courtyard having the benefit of two private parking spaces per home. Situated off the desirable and historic location of Queensgate, Monarch Place lies close to Beverley Grammar School and within easy walking distance of the exceptional facilities that Beverley has to offer.

Each new home will have the benefit of a very high quality specification which comes as standard with Villawood Homes, a developer who has a track record of creating some of the best and most individual new homes locally.

Features include underfloor heating to all ground floor areas, integrated solar panel system, EV charging point, bespoke kitchen designed by BMS Kitchens with a wide range of colour choice and styles to compliment each buyers individuality together with a generous range of Neff appliances.

THE PROPERTY

Plot 7 is a 2 bedroomed design with hallway, rear living room, kitchen, ground floor bedroom and bathroom plus a double bedroom with en-suite to the first floor. The layout is depicted on the attached floorplan



LOCATION

Monarch Place is situated off the historic and highly desirable street scene of Queensgate which lies to the south of Beverley town centre. The leafy street scene of Queensgate is home to Beverley Grammar School and within easy striking distance of the Westwood Pastures, a great place to enjoy the outdoors. Beverley features regularly as one of the most desirable places to live in the country and is a historic market town with an excellent range of facilities together with the renowned Beverley Minster, the open pasture land of the Westwood, its own race course and golf club. The retail offering includes multiple national brands also with numerous independent traders, many of which are clustered around the beautiful North Bar Within district, Saturday Market, Wednesday Market and the Flemingate shopping Centre, all within walking distance.


Kingston Upon Hull - 11 miles

York - 31 miles

Leeds - 57 miles

Junction 38, M62 Motorway - 13 miles

SITE PLAN

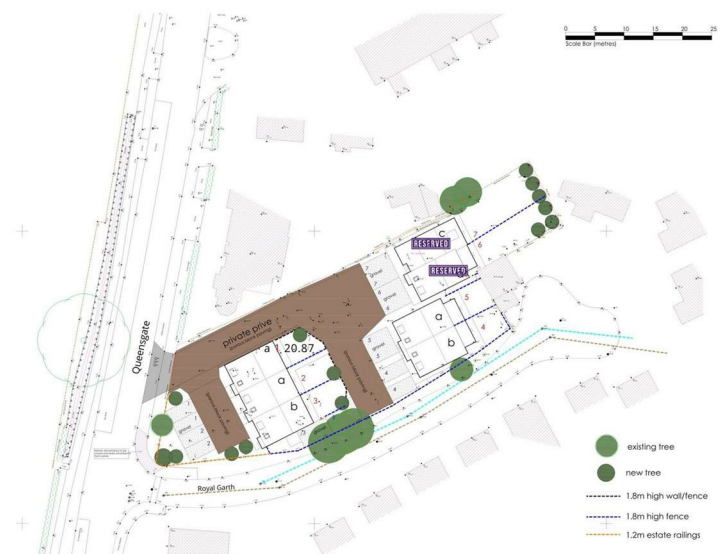

SPECIFICATION

INTERNAL

- Each home to have gas fired energy efficient underfloor heating to ground floor area.
- Radiators to first floor with stylish towel radiators to bathroom areas.
- Bespoke kitchen by BMS kitchens with wide range of colours and styling to customer choice to include NEFF built in appliances: Multifunctional single oven, microwave, 60cm touch control induction hob, 60cm Angled Glass Extractor, integrated fridge freezer, integrated dishwasher.
- LED Under Wall Unit Downlights
- 38mm Granite Worktops in the kitchen
- Postformed laminate worktops in the utility cupboard.
- SCHOCK 1.5 bowl Inset Composite Granite Sink (croma)
- Utility Room to have plumbing for automatic washing machine.
- Brushed Chrome electrical sockets and switches to ground floor, white to first floor.
- Pre-wiring for digital TV to Lounge, Kitchen /Dayroom and Bedrooms 1 & 2
- Security Alarm fitted as standard.
- LVT Flooring to Kitchen/Dining area
- Quality Carpets are included to all other areas with a customer choice.
- Comprehensive range of tiling to customer choice.
- Main Bathroom to be half tiled, including tiled flooring.
- En-suite to be fully tiled to shower enclosure and half tiled to remaining walls including tiled flooring.
- Decoration throughout to include a single choice of an emulsion colour to walls and
- White Satinwood finish to all internal woodwork and doors.

Windows:

- High specification double glazed UPVC frame with lockable catches. Decorative colour external, white internal.

EXTERNAL

- Traditionally built with quality facing bricks and decorative detailing to front elevations.
- Energy saving Solar Roof Panels provided as standard.
- Each home to be provided with an Electrical Vehicle Charging Point.
- Each Home to have two dedicated car parking spaces accessed from the developments new private road.
- External light to both front and rear doors.
- External double electrical socket to rear patio area.
- Outside tap.
- Quality paved patio areas to be provided to rear of Kitchen/Dayroom leading onto turfed rear gardens as standard.

ROOMS AND DIMENSIONS

Hallway

Living Room - 4.352m x 4.015m (14'3" x 13'2") approx.

Kitchen - 2.700m x 2.275m (8'10" x 7'5") approx.

Utility Cupboard

Bedroom 2 - 2.612m x 2.552m (8'6" x 8'4") approx.

Bathroom - 2.275m x 1.825m (7'5" x 5'11") approx.

Landing

Bedroom 1 - 4.352 x 3.04m (14'3" x 9'11") approx.

En-suite Shower Room - 2.187m x 1.8m (7'2" x 5'10") approx.

KITCHEN EXAMPLE



SERVICES

All mains services are connected.

TENURE

Freehold

VIEWING

Strictly by appointment through the agent. Brough Office 01482 669982.


AGENTS NOTE


Whilst every effort is made to ensure the accuracy of these details, the building process is subject to continuous development of new products and processes and the developer reserves the right to change the specification and possibly the price structure without notice, prior to reservation.

For clarification, we wish to inform prospective purchasers that we have not carried out a detailed survey, nor tested the services, appliances and specific fittings for this property. All measurements provided are approximate and for guidance purposes only. Floor plans are included as a service to our customers and are intended as a GUIDE TO LAYOUT only. NOT TO SCALE. Matthew Limb Estate Agents Ltd for themselves and for the vendors or lessors of this property whose agents they are give notice that (i) the particulars are set out as a general outline only for the guidance of intending purchasers or lessees, and do not constitute any part of an offer or contract (ii) all descriptions, dimensions, references to condition and necessary permissions for use and occupation, and other details are given in good faith and are believed to be correct and any intending purchaser or tenant should not rely on them as statements or representations of fact but must satisfy themselves by inspection or otherwise as to the correctness of each of them (iii) no person in the employment of Matthew Limb Estate Agents Ltd has any authority to make or give any representation or warranty whatever in relation to this property. If there is any point which is of particular importance to you, please contact the office and we will be pleased to check the information, particularly if you contemplate travelling some distance to view the property.


VALUATION SERVICE

If you have a property to sell we would be delighted to provide a free/no obligation valuation and marketing advice. Call us now on 01482 669982.

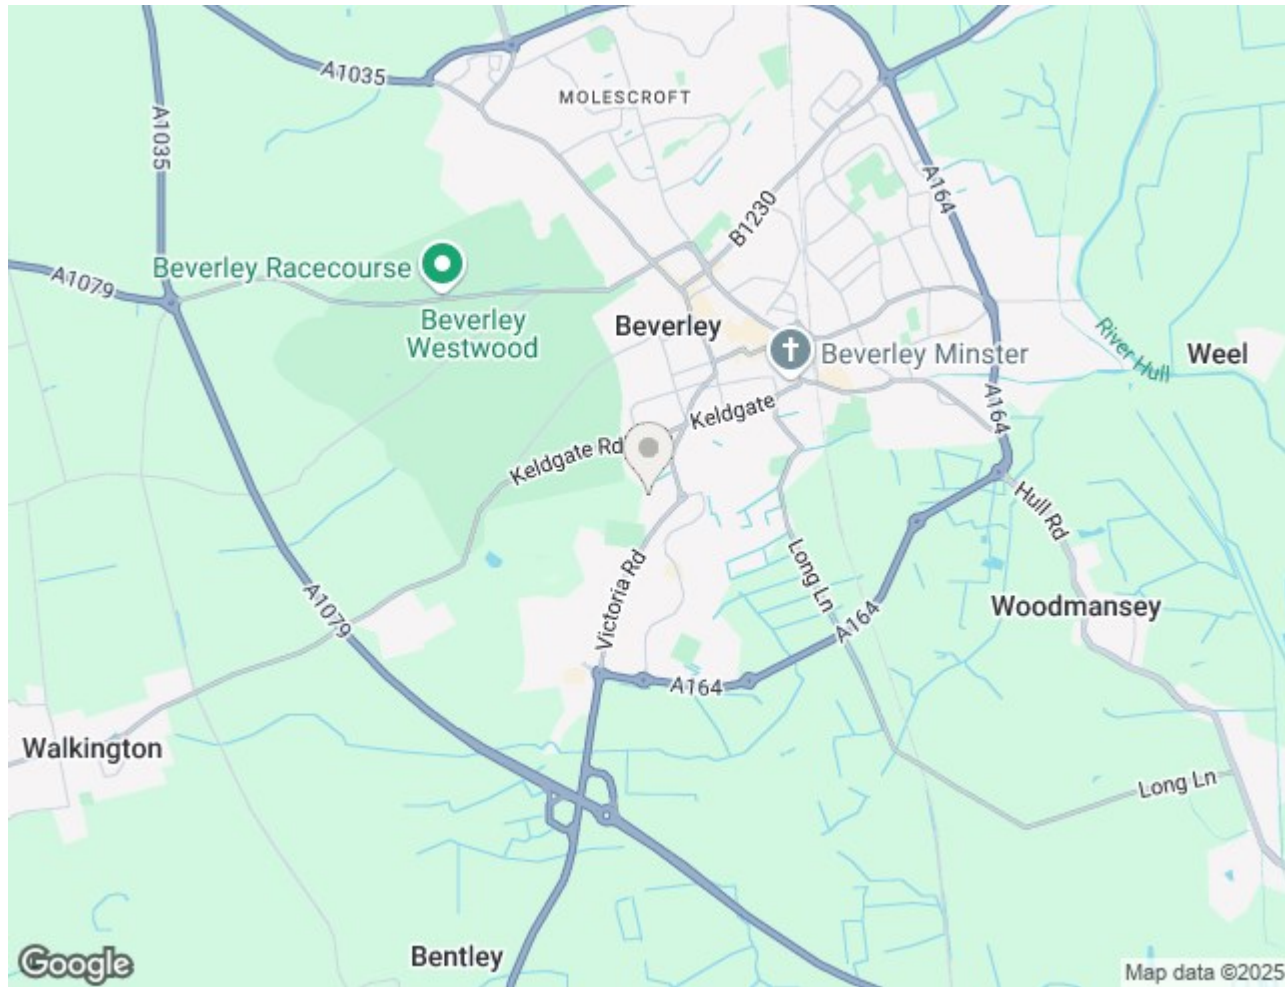

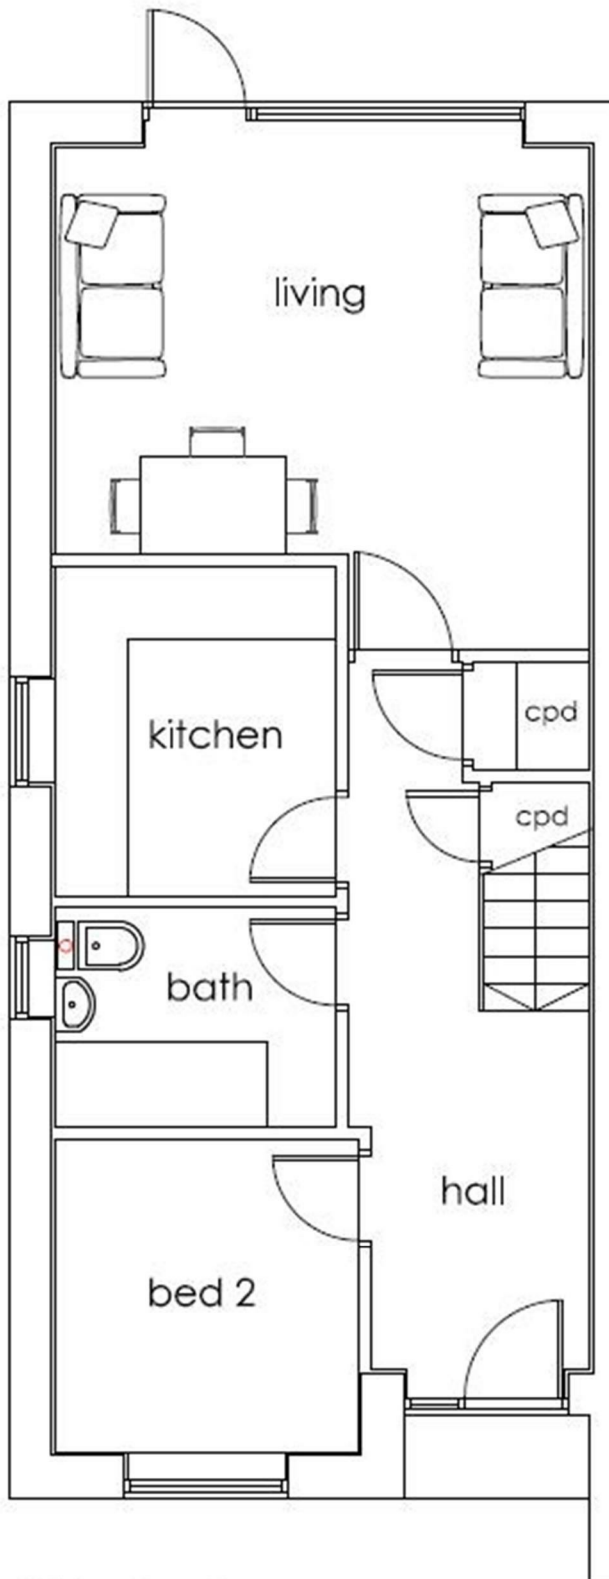


Plot 7

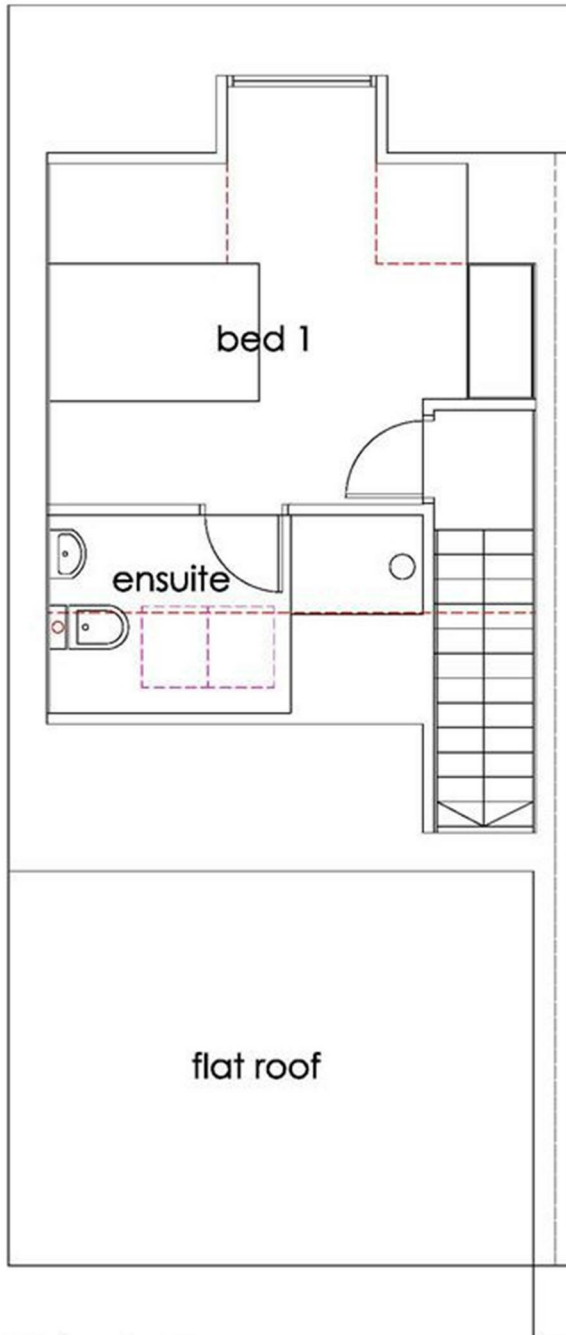

Plot 7
first floor plan

Energy Efficiency Rating

	Current	Potential
Very energy efficient - lower running costs		
(92 plus) A		
(81-91) B		
(69-80) C		
(55-68) D		
(39-54) E		
(21-38) F		
(1-20) G		
Not energy efficient - higher running costs		
England & Wales	EU Directive 2002/91/EC	

Environmental Impact (CO₂) Rating

	Current	Potential
Very environmentally friendly - lower CO2 emissions		
(92 plus) A		
(81-91) B		
(69-80) C		
(55-68) D		
(39-54) E		
(21-38) F		
(1-20) G		
Not environmentally friendly - higher CO2 emissions		
England & Wales	EU Directive 2002/91/EC	