


FLAT 12 - 40-44 NORTHWOOD STREET
2 BED - 66.2 M2

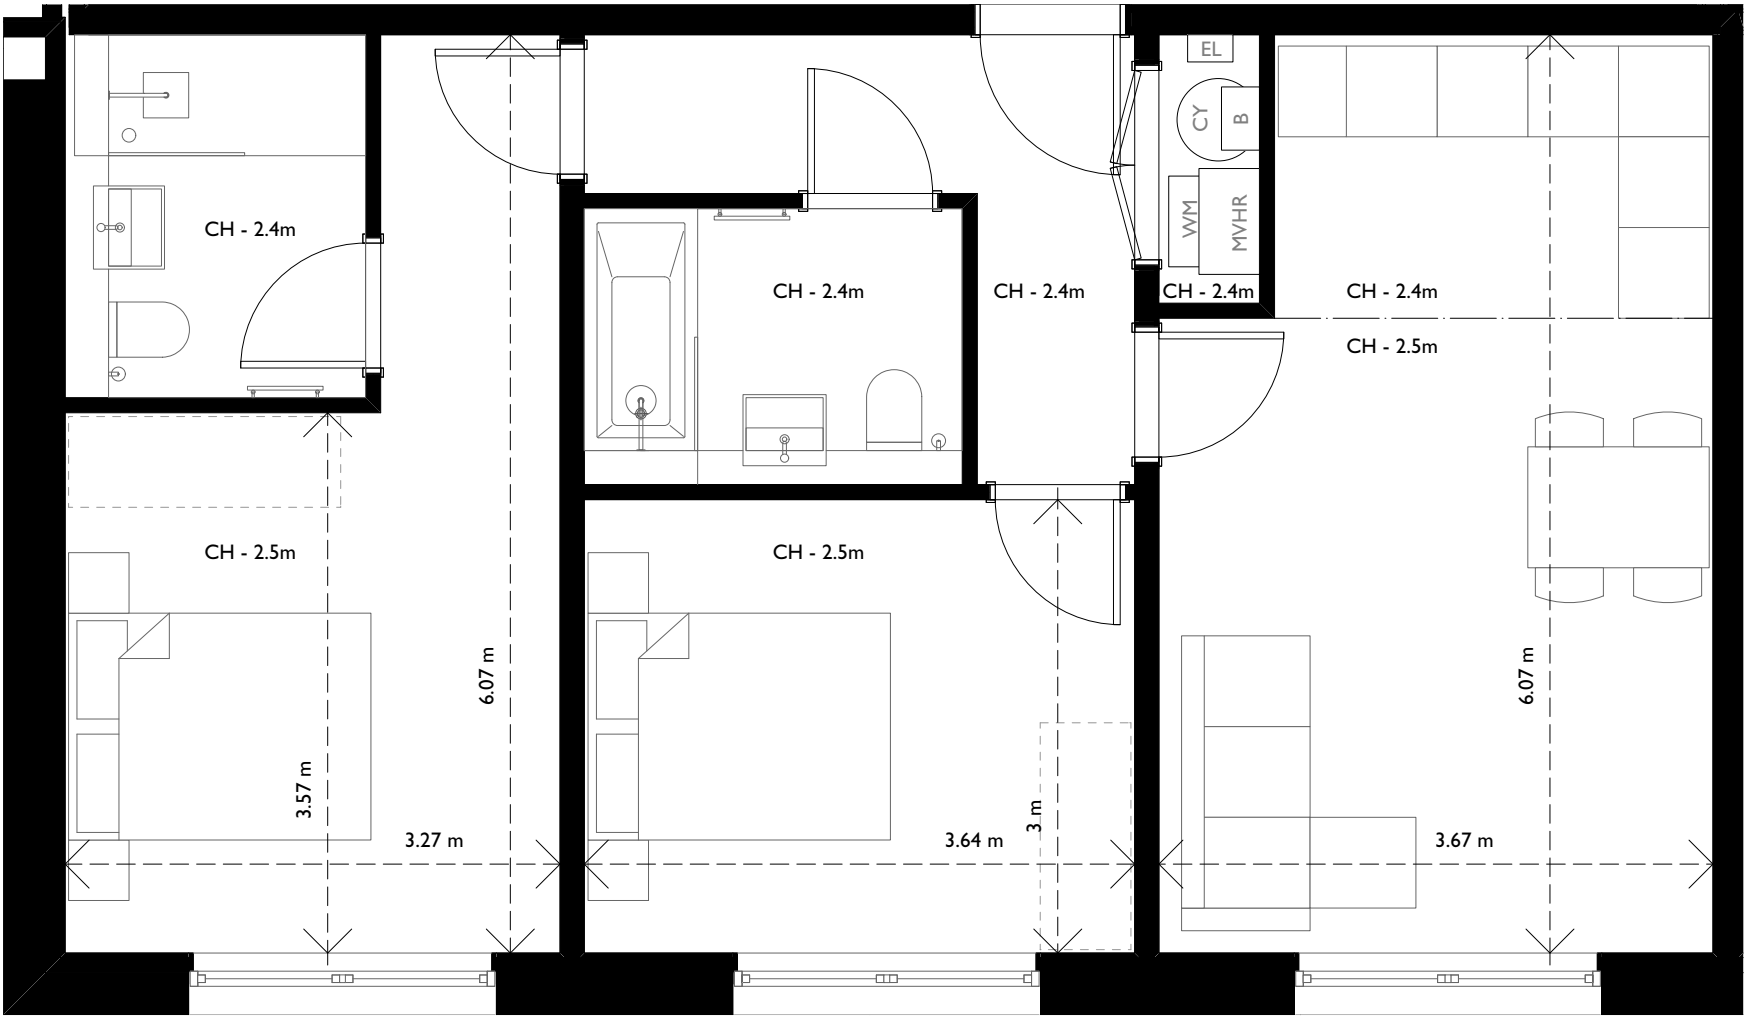

FIRST FLOOR PLAN



SCAPOLANBURNLEY

Studio 1.19 Grand Union Studios
332 Ludbroke Grove London W10 5AD

info@scapolanburnley.com

This drawing is the property of Scapolan Burnley Architects Ltd. Copyright is reserved & this drawing is issued on the condition that it is not copied, reproduced, retained or disclosed to any unauthorised person, either wholly or in part, without our consent. Do not scale from this drawing, check all dimensions on site.

NORTHWOOD STREET

CLIENT - NORTHWOOD BIRMINGHAM LTD.

FLAT 12, 40-44 NORTHWOOD STREET

STATUS	SCALE	DATE
MARKETING	1:50 @A3	04-02-22

DRAWING REFERENCE	REVISION
011 -SBA-XX-XX-DR- A-19016	