

NO.	DATE	APPROVAL	REVISION NOTES
-----	------	----------	----------------

Konstruksjon Ltd
Architect & Technologist



Tel: 0121 255 4541
info@konstruksjon.co.uk

CLIENT

Mr S Bloomfield

PROJECT TITLE

31 PROSPECT HILL

REDDITCH

WORCESTER

SHEET TITLE

PROPOSED

GROUND & FIRST FLOOR

LAYOUTS

SCALE 1/100 @ A3

DRAWING NO.

159948-03

DRAWN BY



SJS

DATE

02/01/2014



Proposed Ground Floor

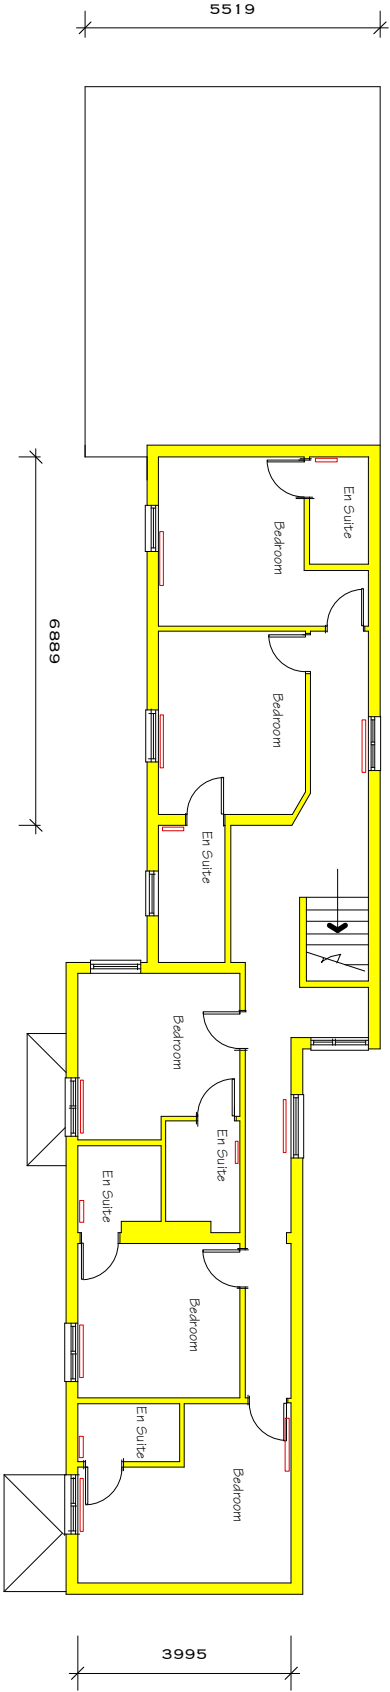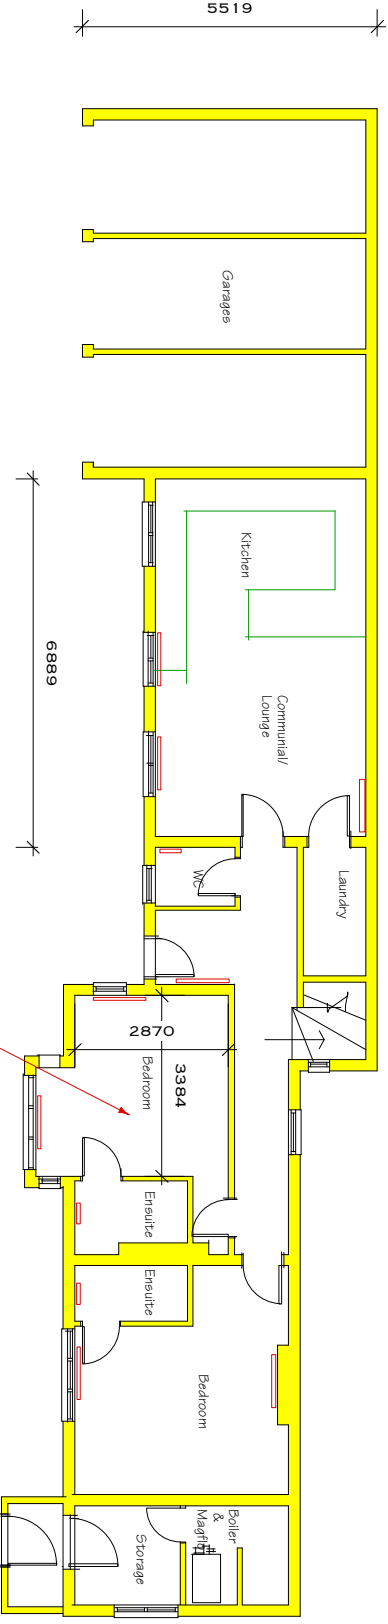

Proposed First Floor