


# 25 FREDERICK ROAD B23 7NL (CURRENT LAYOUT)


SCALE 1"=50'




- (S) SMOKE ALARM
- (L) SAFETY LIGHT
- (E) EXTRACTOR
- (F) FIRE POINT
- (B) FIRE BLANKET
- ~ FIRE DOOR

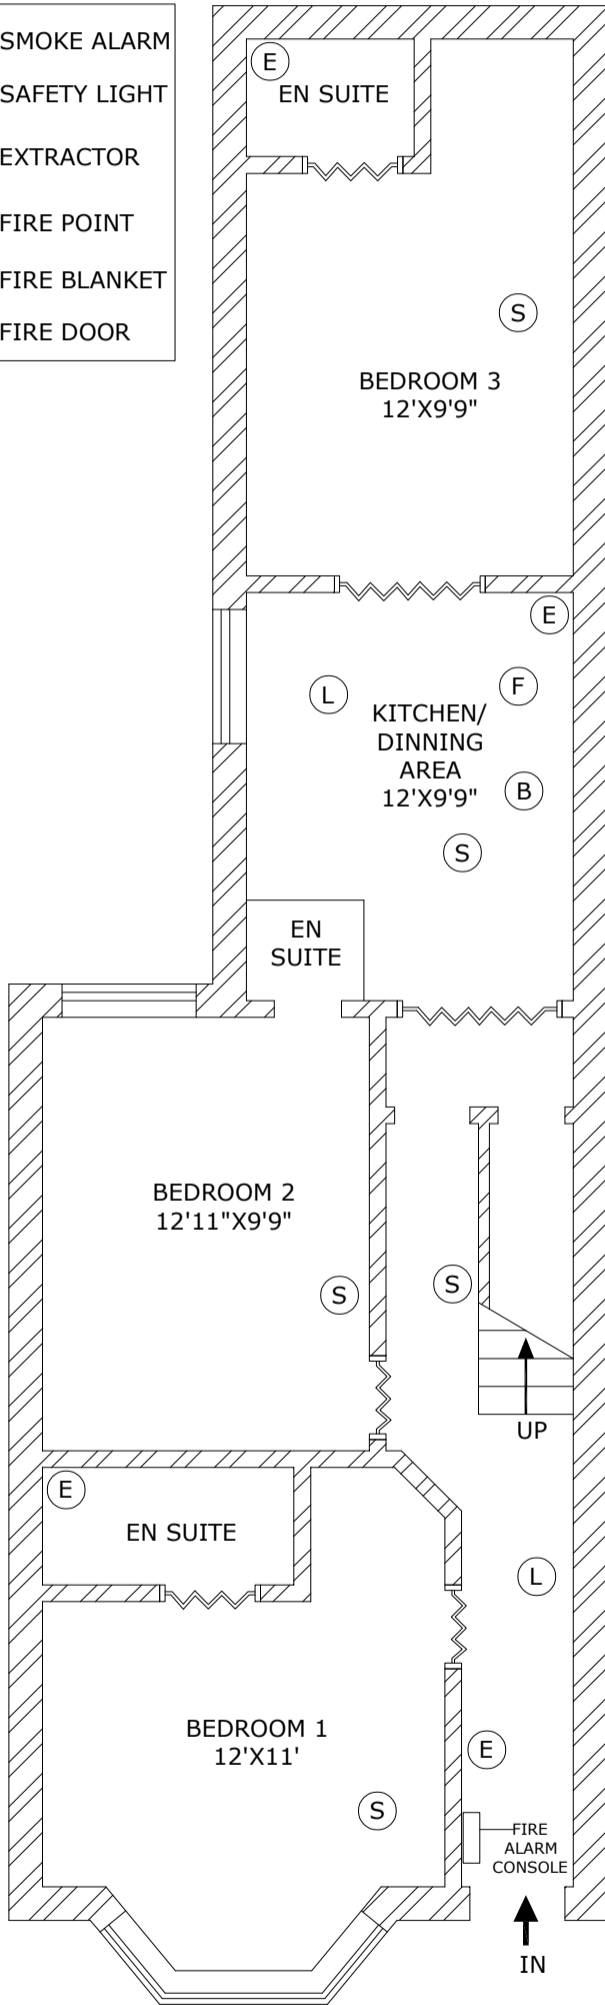

**GROUND FLOOR**

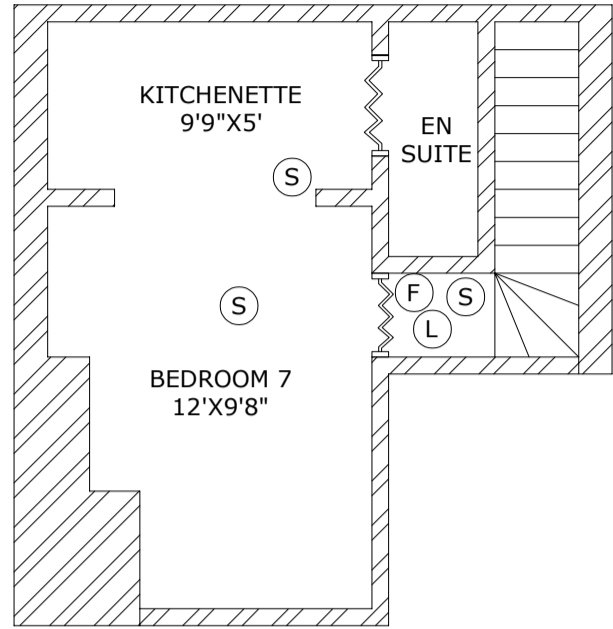

**SECOND FLOOR**

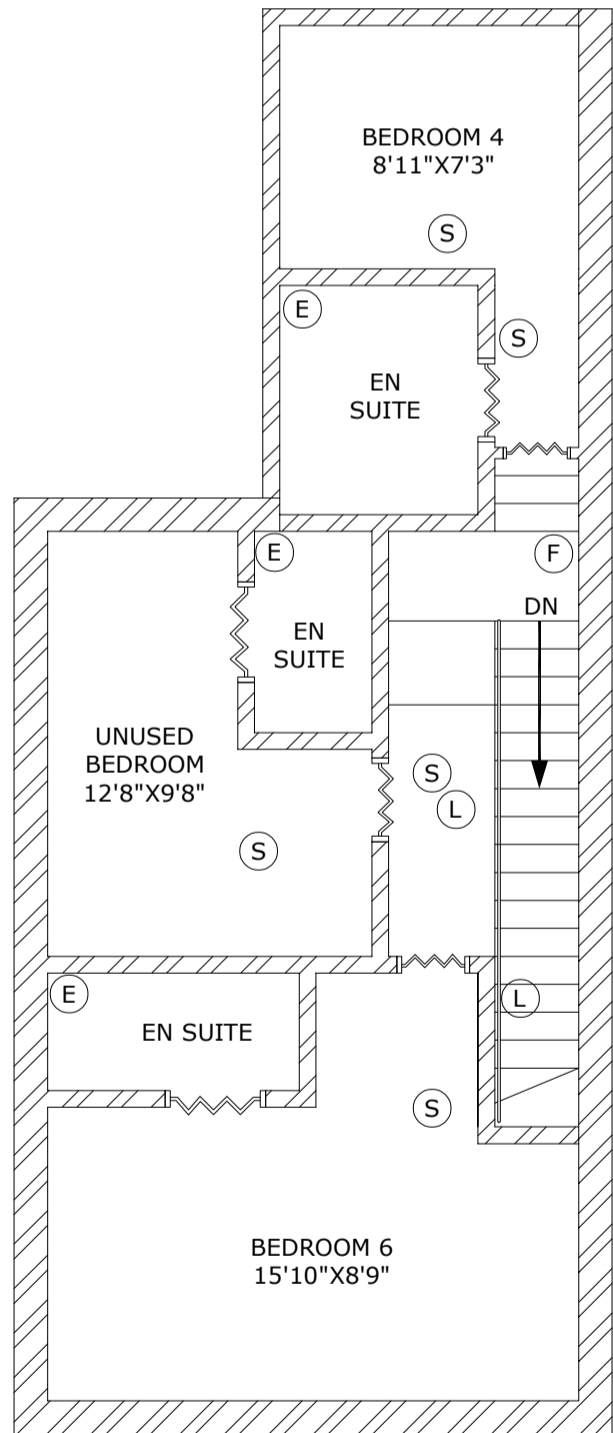

**FIRST FLOOR**