




FORTUNE & COATES

The People's Estate Agent

<https://www.fortuneandcoates.co.uk>

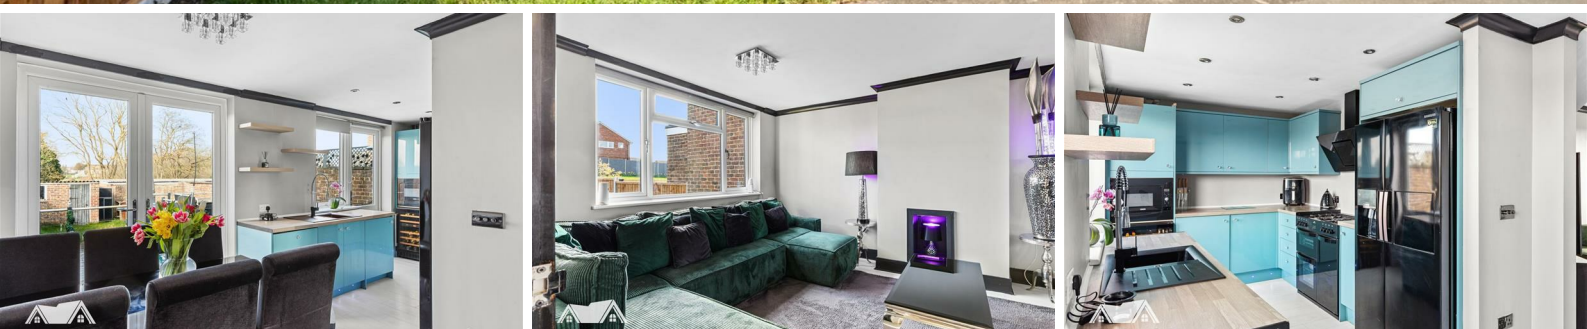

222 Willowfield, Harlow, CM18 6SA

Asking price £375,000

Fortune and Coates are delighted to welcome to the market this three bedroom end of terrace family home situated in the popular location of Willowfield, Harlow.

Upon entering, you are greeted by a welcoming entrance hallway complete with a convenient storage cupboard and stairs rising to the first floor. The hallway leads through to a bright and spacious living room, offering plenty of room for both relaxing and entertaining.

To the rear of the property is a stunning open-plan kitchen/dining room, thoughtfully designed to create a seamless and sociable living space. Offering generous room for a large dining table and additional storage, this area is perfect for both everyday family life and entertaining guests. The kitchen is fitted with a range of wall and base units and benefits from an integrated microwave, dishwasher and washing machine with space for a cooker and space for a fridge/freezer, combining style with

Living room 11'5" x 14'6" (3.49 x 4.43)

Kitchen/diner 19'5" x 8'0" (5.92 x 2.45)


Bedroom 11'7" x 11'3" (3.55 x 3.45)

Bedroom 11'7" x 8'0" (3.55 x 2.45)

Bedroom 7'6" x 12'0" (2.31 x 3.68)

AGENT NOTE: The information provided about this property does not constitute or form part of an offer or contract, nor may it be regarded as representations. All interested parties must verify accuracy and your solicitor must verify tenure/lease information, fixtures & fittings and, where the property has been extended/converted, planning/building regulation consents. All dimensions are approximate and quoted for guidance only as are floor plans which are not to scale, and their accuracy cannot be confirmed. Reference to appliances and/or services does not imply that they are necessarily in working order or fit for the purpose.

Floor Plan

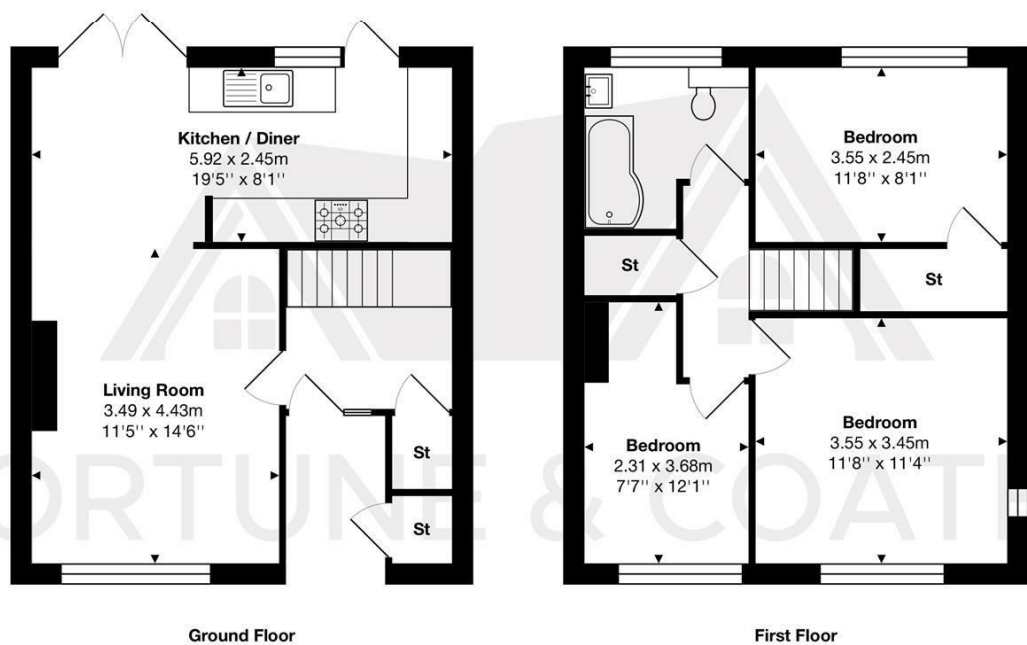


Total Area: approx. 82.9 m² ... 893 ft²


THE FLOORPLAN IS FOR ILLUSTRATIVE PURPOSES ONLY AND IS NOT TO SCALE.
Measurements and features are approximate and may differ from the actual property. Verify all details independently; no liability is accepted for errors or omissions.

Property marketing provided by www.fotomarketing.co.uk

Area Map

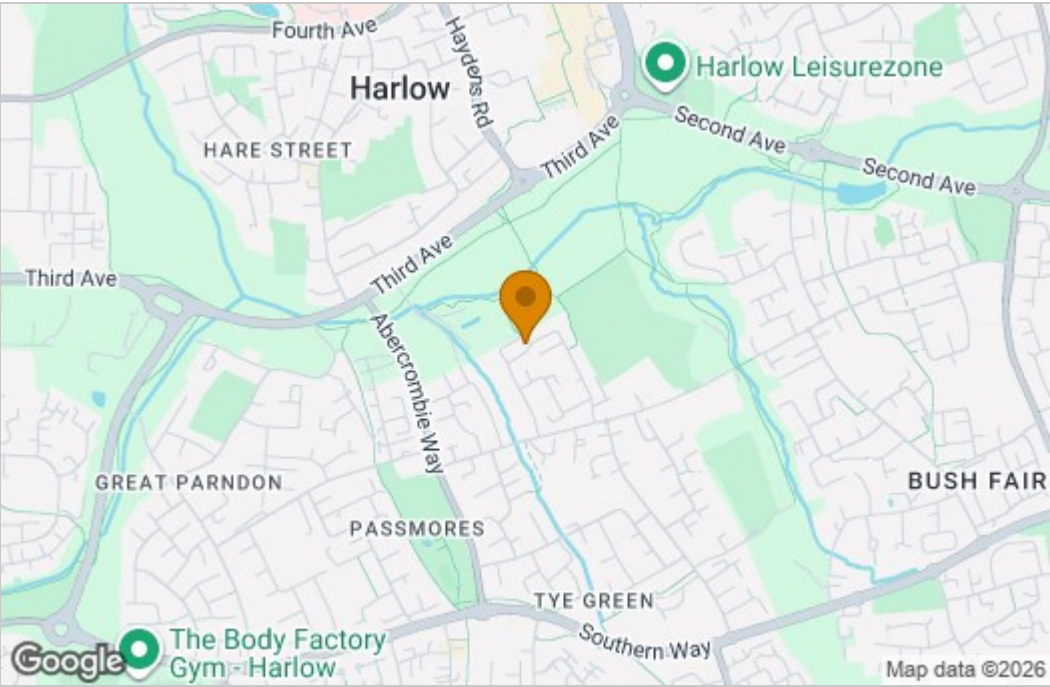

Energy Efficiency Graph

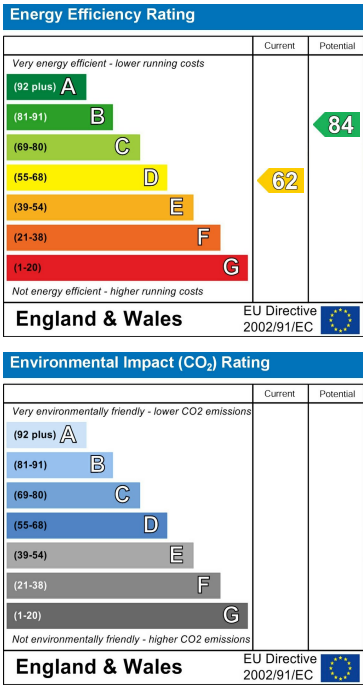

These particulars, whilst believed to be accurate are set out as a general outline only for guidance and do not constitute any part of an offer or contract. Intending purchasers should not rely on them as statements of representation of fact, but must satisfy themselves by inspection or otherwise as to their accuracy. No person in this firms employment has the authority to make or give any representation or warranty in respect of the property.