




**FORTUNE & COATES**

The People's Estate Agent

<https://www.fortuneandcoates.co.uk>



**FORTUNE & COATES**

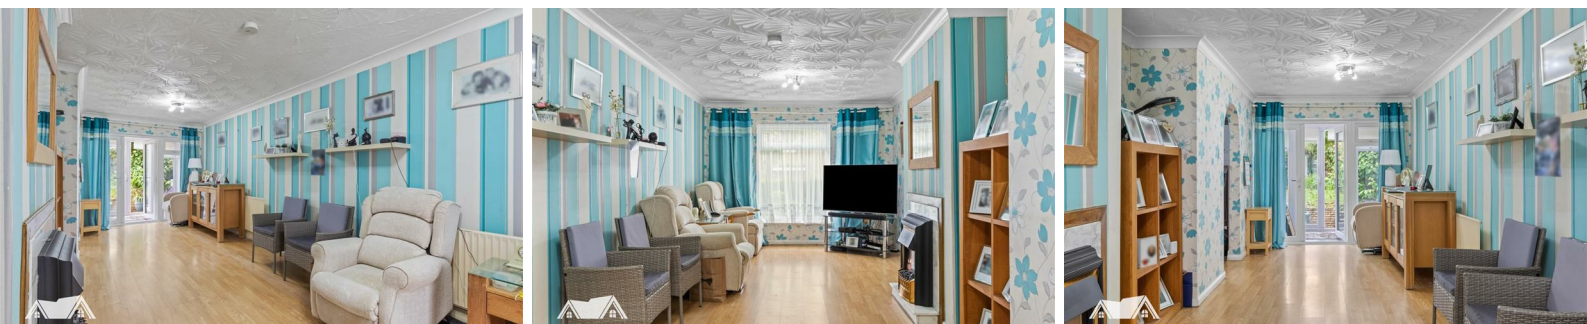

## 67 Hollyfield , Harlow, CM19 4NA

Guide price £325,000-£350,000.

Fortune and Coates are excited to welcome to the market this lovely three bedroom mid terraced family home situated in the sought after and convenient location of Hollyfield, Harlow.

This home is well presented throughout and comprises an entrance porch into the hallway with stairs to the first floor and cloakroom/W.C. The spacious, bright and comfortable living room/dining room stretches the whole length of the property with dual aspects, fireplace and access to the sunny conservatory. The kitchen offers a

**Guide price £325,000**



# 67 Hollyfield

, Harlow, CM19 4NA



- Three Bedroom Mid Terraced Family Home
- Well Presented Throughout
- Conservatory
- Spacious Lounge/Dining Room
- Downstairs Cloakroom/W.C
- South Facing Rear Garden

Living Room  
9'11" x 25'9" (3.04 x 7.87)


Kitchen  
8'3" x 12'2" (2.52 x 3.71)

Conservatory  
8'1" x 4'5" (2.48 x 1.36)



Bedroom  
9'6" x 13'6" (2.90 x 4.14)

Bedroom  
10'4" x 10'2" (3.15 x 3.10)


Bedroom  
7'1" x 10'9" (2.18 x 3.28)

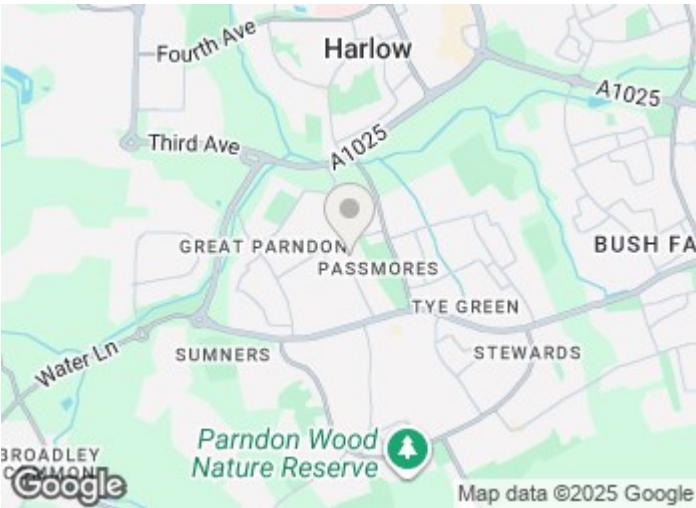

Directions

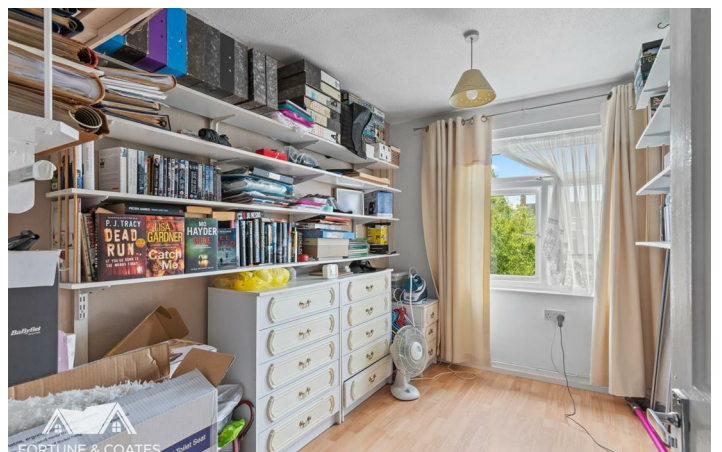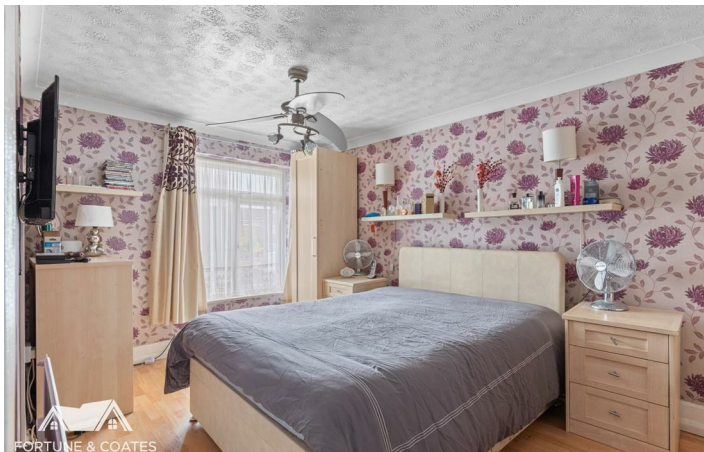

Floor Plan

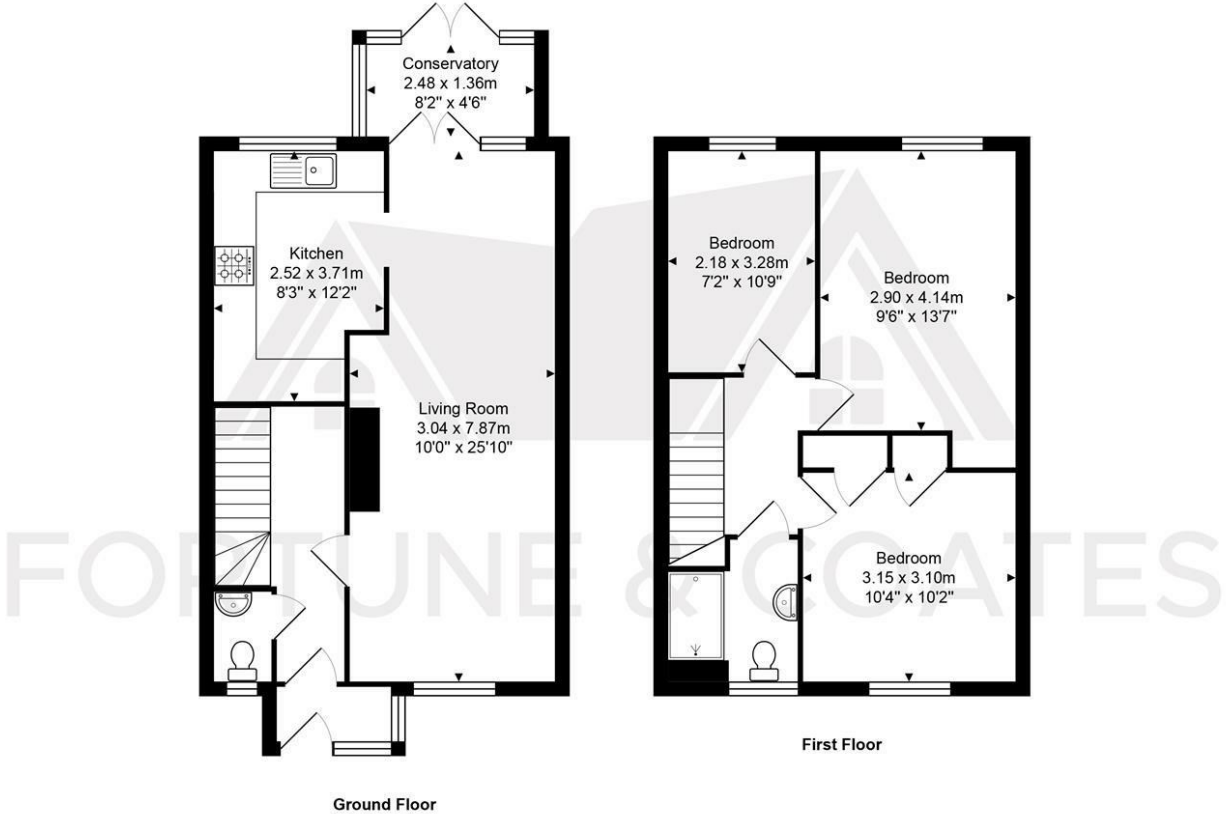

Total Area: approx. 85.8 m² ... 924 ft²

THE FLOORPLAN IS FOR ILLUSTRATIVE PURPOSES ONLY AND IS NOT TO SCALE.  
Measurements and features are approximate and may differ from the actual property. Verify all details independently; no liability is accepted for errors or omissions.

Property marketing provided by [www.fotomarketing.co.uk](http://www.fotomarketing.co.uk)

These particulars, whilst believed to be accurate are set out as a general outline only for guidance and do not constitute any part of an offer or contract. Intending purchasers should not rely on them as statements of representation of fact, but must satisfy themselves by inspection or otherwise as to their accuracy. No person in this firms employment has the authority to make or give any representation or warranty in respect of the property.

