





FORTUNE & COATES

The People's Estate Agent

<https://www.fortuneandcoates.co.uk>

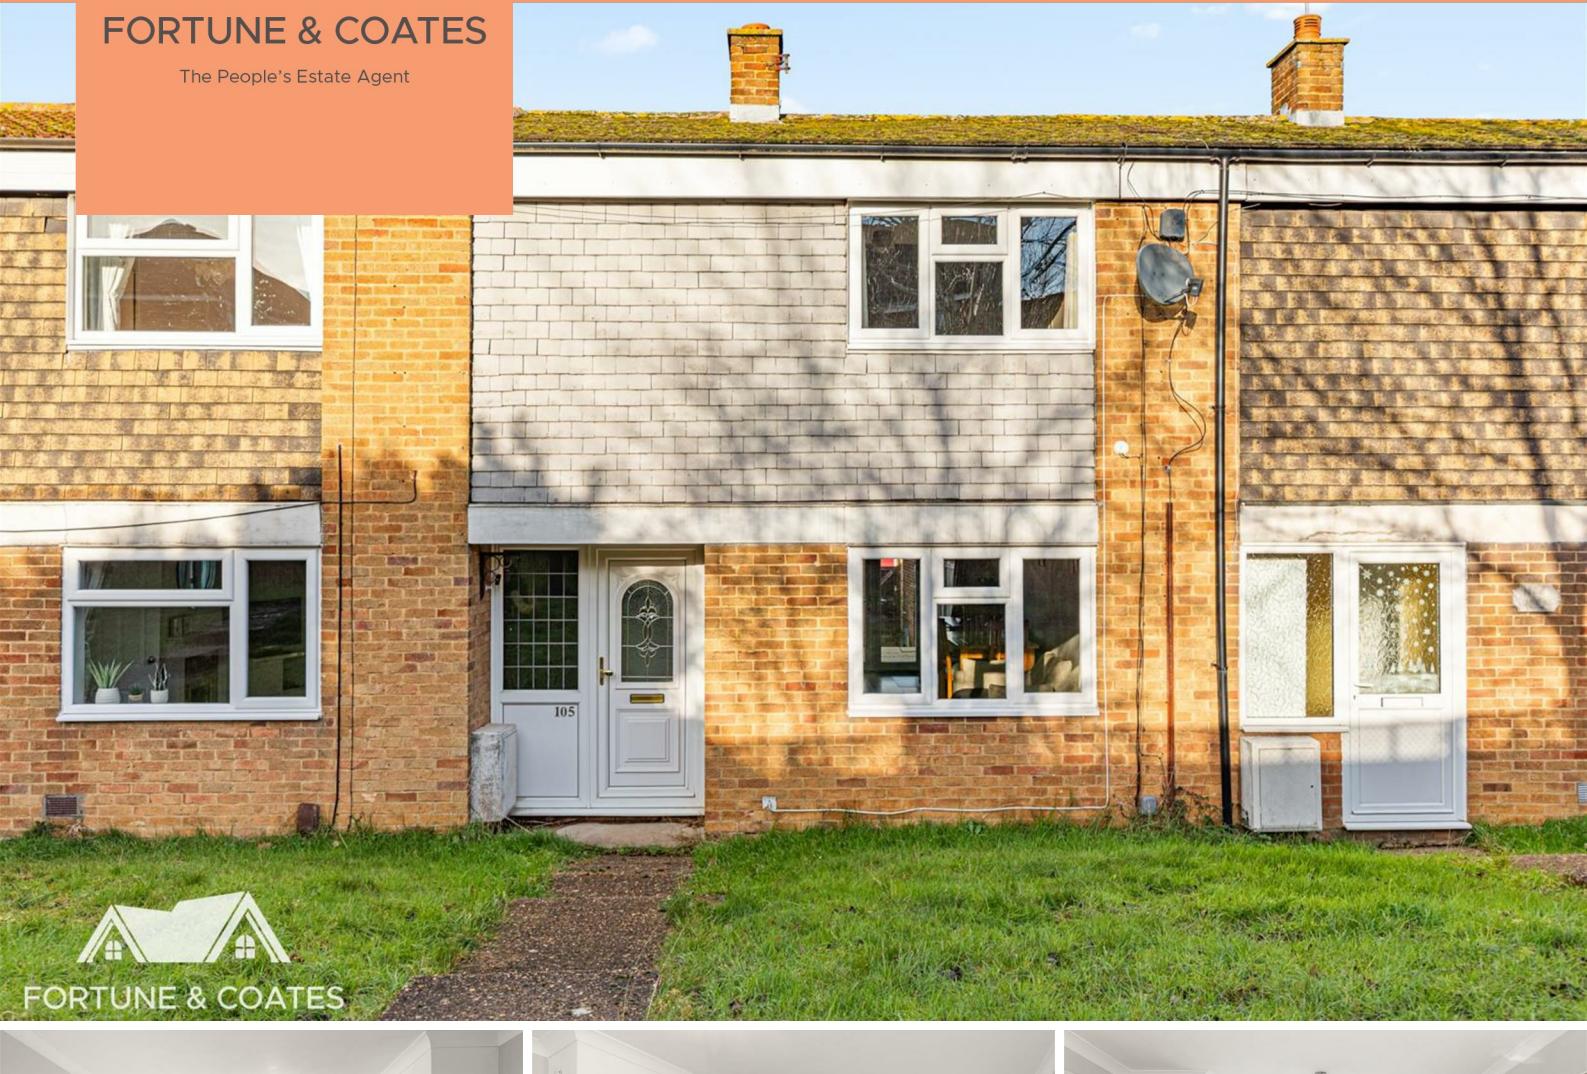

FORTUNE & COATES

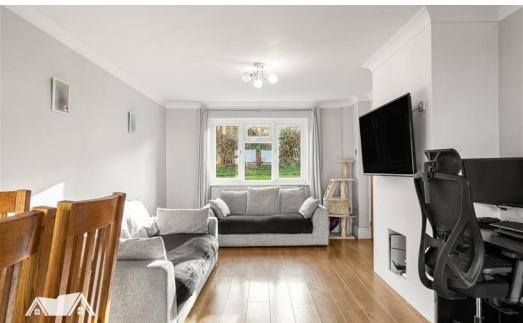

105 Rundells, Harlow, CM18 7HD

Offers in excess of £300,000

Fortune and Coates are pleased to welcome to the market this two bedroom mid terrace family home situated in the popular location of Rundells, Harlow.

As you enter, you are greeted by an inviting entrance hallway with stairs to the first floor and access to a spacious lounge/sitting room. This large open space is bathed in natural light thanks to its dual aspects, creating a warm and airy atmosphere. The room is perfect for entertaining, featuring ample space for a dining table and a convenient storage cupboard. Sliding patio doors provide seamless access to the rear garden, enhancing the indoor-outdoor living.

The kitchen is functional and well-equipped, comprising of mainly wall and base units. It includes an integrated oven and hob, plumbing for a washing machine, and space for a fridge/freezer.

Entrance Hall

Lounge 25'1" x 11'3" (7.65m x 3.43m)

Kitchen 5'4" x 15'7" (1.63m x 4.75m)


Landing

Bedroom One 8'7" x 12'0" (2.62m x 3.68m)


Bedroom Two 10'5" x 9'3" (3.18m x 2.84m)

Bathroom

Floor Plan

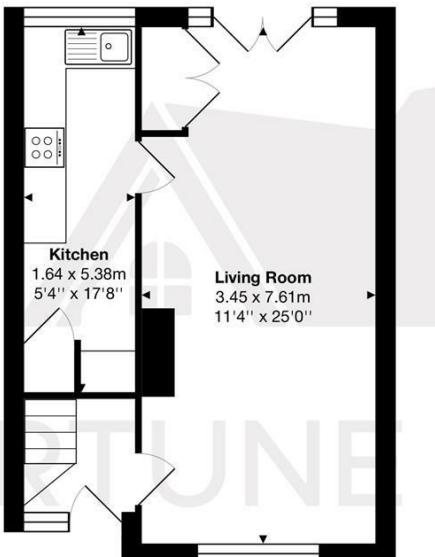

Ground Floor

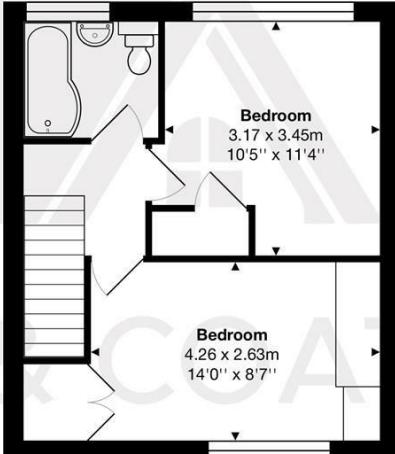


First Floor

Total Area: approx. 71.1 m² ... 765 ft²


THE FLOORPLAN IS FOR ILLUSTRATIVE PURPOSES ONLY AND IS NOT TO SCALE.
Measurements and features are approximate and may differ from the actual property. Verify all details independently; no liability
is accepted for errors or omissions.

Property marketing provided by www.fotomarketing.co.uk

Area Map

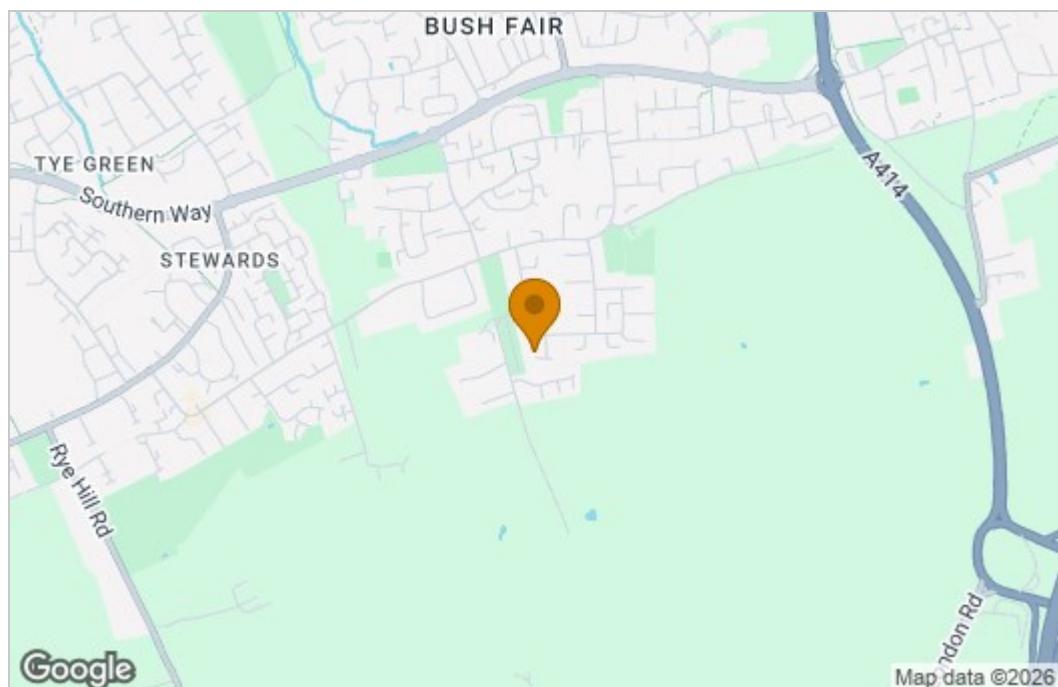

Energy Efficiency Graph

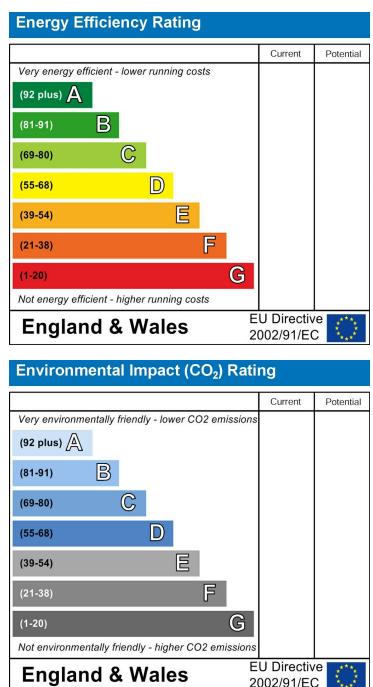

These particulars, whilst believed to be accurate are set out as a general outline only for guidance and do not constitute any part of an offer or contract. Intending purchasers should not rely on them as statements of representation of fact, but must satisfy themselves by inspection or otherwise as to their accuracy. No person in this firms employment has the authority to make or give any representation or warranty in respect of the property.