


Existing Side Elevation

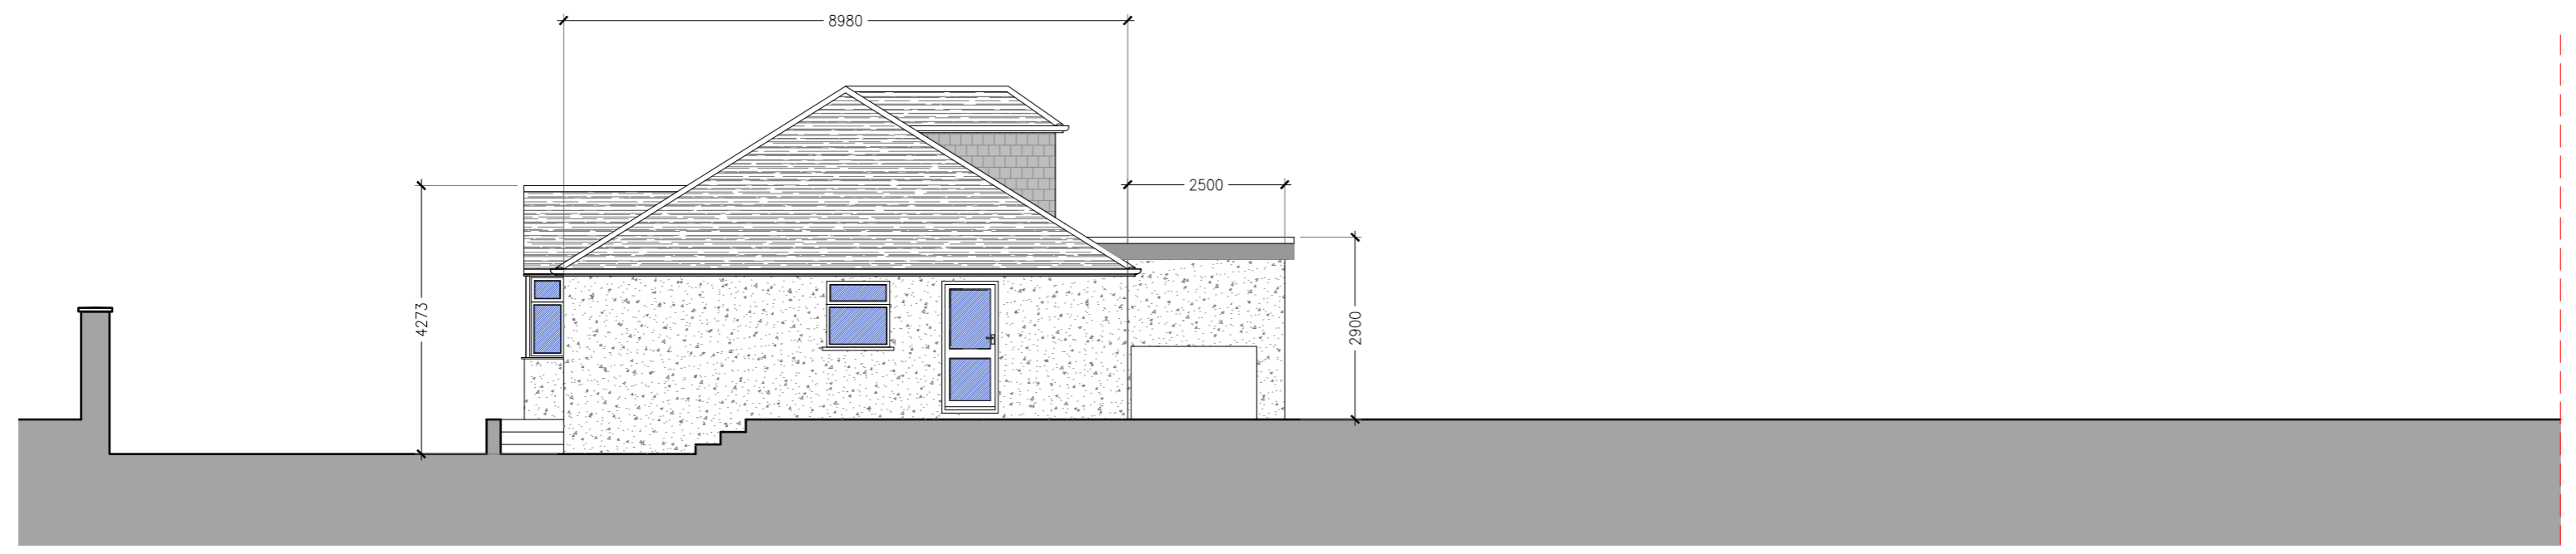

Proposed Side Elevation

GENERAL NOTES

1. Dimensions should not be scaled from the drawings where accuracy is essential.
2. Details dimensions and levels to be checked on site by builder prior to commencement of works. Any works commenced prior to all necessary local authority approvals are entirely at the risk of the owner & builder.
3. Structural details are subject to exposure of existing construction and verification by L.A Surveyor and any necessary revised details are to be agreed with the L.A Surveyor prior to carrying out the affected works.

REV	DESCRIPTION	DATE

M + Architecture Planning Ltd
 Regus, Wellington Way,
 Brooklands Business Park
 Weybridge, KT13 0TT
 T - +44 7864878349
 E - info@ma-planning.co.uk
 W - www.ma-planning.co.uk

SITE ADDRESS
 Orchard Bungalow,
 Beechen Lane,
 Lower Kingswood

PROJECT TITLE
 Proposal for a New bungalow to be constructed by removing partial extensions on site

DRAWING TITLE/NO: 2401_8
 Existing & Proposed Elevations

SCALE: 1:100 @ A2

DATE: 20/04/2023

REV: 0 - For Planning Approval

DRAWN BY: Murat Surucu