



12 Skegness Walk, Corby, NN18 9BD

£200,000

Stuart Charles are delighted to offer for sale this three bedroom family home located in the Kingwoods area of Corby. Within walking distance to primary and secondary schools and a host of amenities an early viewing is recommended to avoid missing out on this home!! The accommodation on offer comprises an entrance hall with guest WC, lounge and a good sized refitted kitchen/diner. To the first floor are three well proportioned rooms, and a modern bathroom. Outside to the front is a patio area with picket fence surround while the rear garden has a mixture a patio and decking area with a courtesy door to the garage, all enclosed by a timber fence surround. Call now to book a viewing!!

- READY TO MOVE INTO
- THREE GOOD SIZE BEDROOMS
- MODERN COMBI BOILER
- CLOSE TO LOCAL SCHOOLS
- GARAGE WITH POWER AND LIGHTS
- FULLY REWIRED
- REFITTED KITCHEN
- GOOD TRANSPORT LINKS

Entrance Hall

Entered via a double glazed door, radiator, telephone point, under stairs storage, stairs rising to first floor landing, doors to:

Guest WC

Featuring a two piece white suite with a low level wash hand basin, low level pedestal, double glazed window to front elevation.

Lounge

15'2 x 12' (4.62m x 3.66m)

Double glazed window to rear, double glazed patio door and window to side, gas fire, tv point, radiator.

Kitchen/Diner

15'11 x 13'8 (4.85m x 4.17m)

Fitted to comprise a range of base and eye level units with a one and half bowl sink and drainer. gas hob and electric oven, integrated fridge/freezer, radiator,







double glazed window to front and rear, double glazed door to rear, door to:

Landing

Loft access, storage cupboard, double glazed window to the front elevation, doors to:

Bedroom One

13'10 max x 11'3 (4.22m max x 3.43m)

Double glazed window to rear elevation, two built in wardrobes, radiator.

Bedroom Two

12'1 max x 8'5 (3.68m max x 2.57m)

Double glazed window to rear elevation, built in wardrobe, radiator.





Bedroom Three

12'2 max x 6'5 (3.71m max x 1.96m)

Double glazed window to rear elevation, built in wardrobe, radiator.

Bathroom

6'00 x 5'5 (1.83m x 1.65m)

Fitted to comprise a three piece suite featuring a bath with shower over, low level pedestal, low level wash hand basin, fully tiled, radiator, double glazed window to front elevation.

Outside

To the front is a block paved patio area picket fence

Garage





Up and over doors, power and lights, courtesy door to the garden.



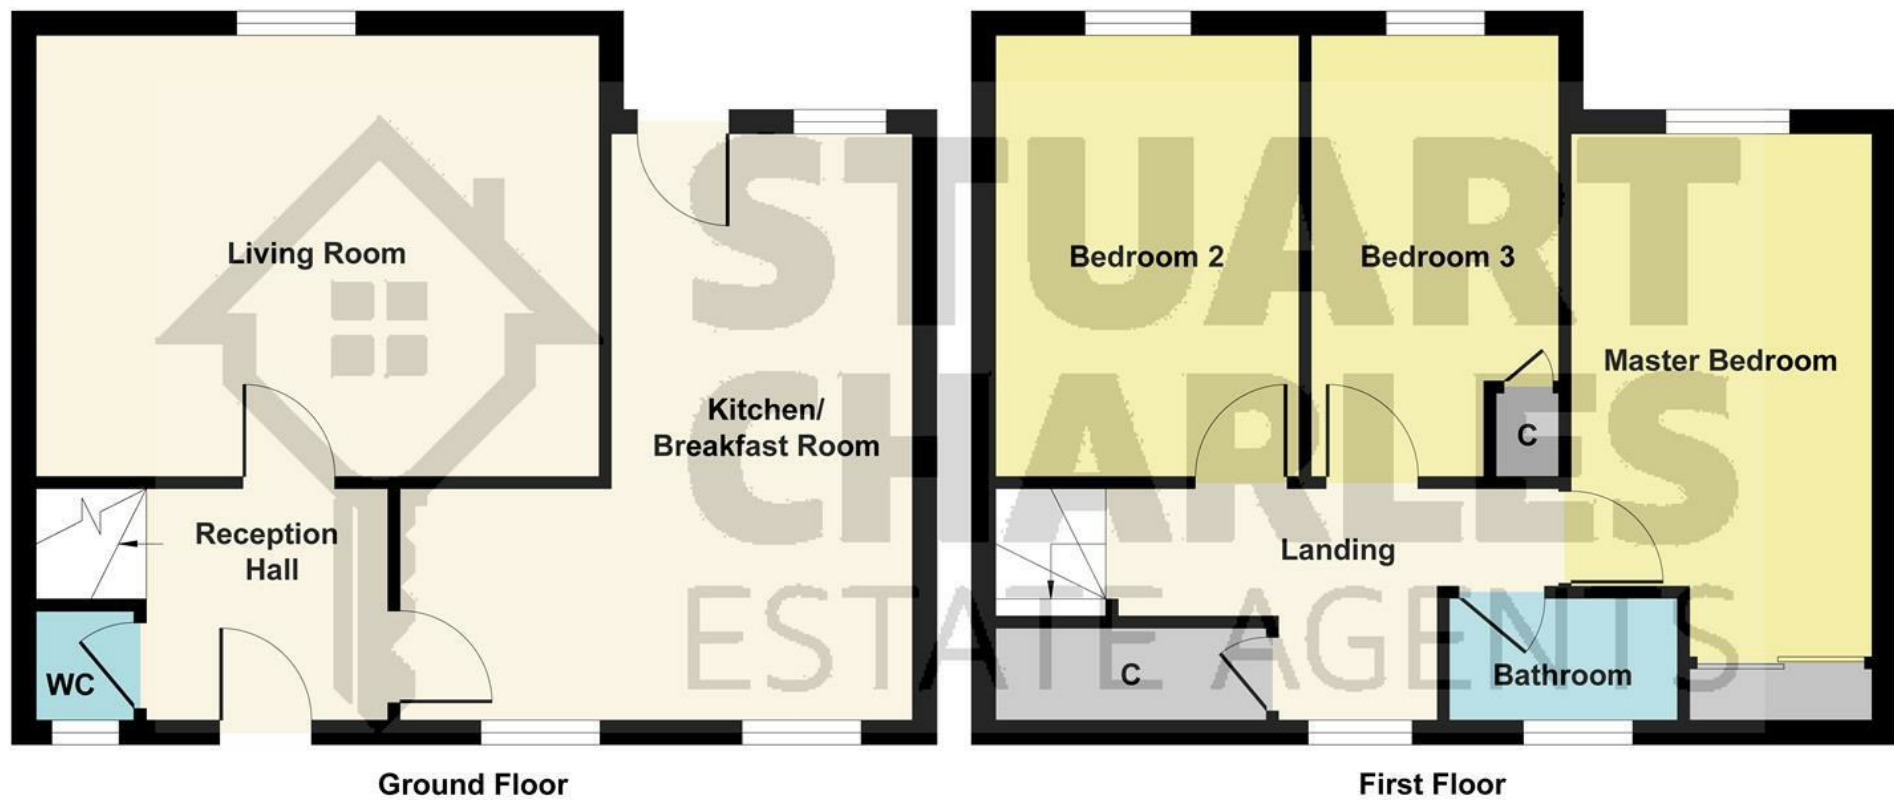


Illustration for identification purposes only, measurements are approximate, not to scale.
Produced by Elements Property

Energy Efficiency Rating		
	Current	Potential
Very energy efficient - lower running costs		
92 plus A		
81-91 B		
69-80 C		
55-68 D		
39-54 E		
21-38 F		
1-10 G		
Not energy efficient - higher running costs		
England & Wales		EU Directive 2002/91/EC 