



Darnley Court, Darnley Road,
Gravesend, DA11 0SD


£185,000



- One Double Bedroom Ground Floor Flat
- Allocated Off Street Parking
- Town Centre Location
- Vacant Possession and No Onward Chain



Darnley Court Darnley Road, Gravesend, Kent, DA11 0SD

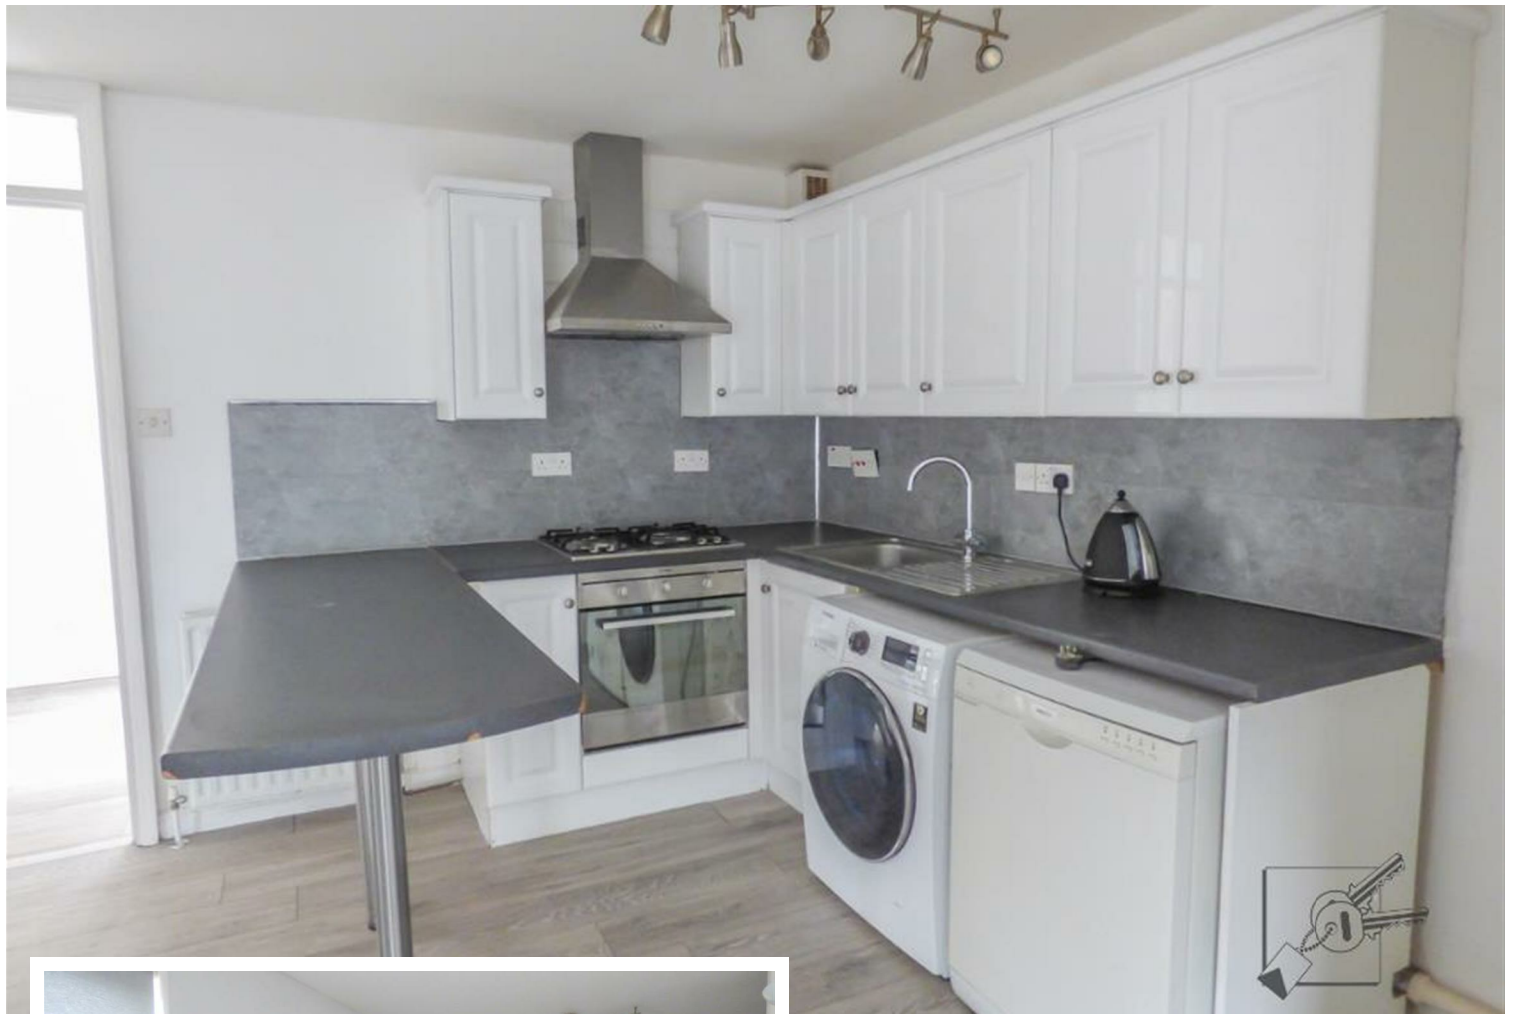

PROPERTY DESCRIPTION

If your looking for a stylish one bed flat with town centre amenities then this is the place for you. Situated on the ground floor this is the only apartment at Darnley Court that has is own private entrance and a designated parking space directly next to the porch. It has modern décor throughout and double glazed windows.

LOCATION

In the heart of Gravesend this property boast of all the great things the town centre has to offer from boutique shops and restaurants to fast train links into central London. The River Thames, Gravesend historic Gordon Promenade and Fort Gardens are all within walking distance where you can enjoy a walk along side the river.

Motorway links |

M2, J1 - 4.49 miles

M2, J2 - 5.86 miles

M25, J2 - 5.48 miles

National Rail Stations |

Gravesend Rail Station - 0.16 miles

Northfleet Rail Station - 1.77 miles



PORCH

1.86m x 1.10m (6'1" x 3'7")

This front porch has decorative windows either side with glass door into kitchen area.

KITCHEN/LOUNGE

6.67m x 3.77m (21'10" x 12'4")

Entering from porch, through glass panelled door into modern living space. Double glazed window to front of property looking out to parking space with radiator below. Wooden light grey flooring which compliments the fitted white wall and base cupboards. Dark grey worksurfaces with square edging. Inset gas hob with stainless steel extractor hood and built in oven. Space with plumbing and electric for fridge/freezer and washing machine. Skink and drainer plus 2 large built in storage cupboards with one housing the boiler.



BEDROOM

2.34m x 3.78m (7'8" x 12'5")

This double bedroom boast double aspect widows allowing lots of natural light in and single low radiator below window.

BATHROOM

2.64m x 1.55m (8'8" x 5'1")

Modern white 3 piece suite comprising panelled bath with shower mixer tap and fixed drench shower head. Close couple W.C and basin built into vanity cabinet. Vinyl flooring and decorative water proofing to walls with tiled and slate affect. Stylish heated chrome towel rail.



PARKING

One allocated parking space next to front porch.

SERVICES

Broadband speed | 13mb/s

Satellite & Cable TV Availability | BT & Sky

Mobile Coverage | Vodafone, O2, EE, 3

Gas, Electric, Water, Mains Drainage.

LOCAL AUTHORITY

Gravesham Borough Council

Conservation Area | Darnley Road, Gravesend, Gravesham

Council Tax Band | Band B £1,547.56 2022-2023

EPC BAND D





TENURE

Lease length - 999 years from 24/03/2014

Service charge - £40.00pm including building insurance



Ground Floor



Energy Efficiency Rating		
	Current	Potential
<i>Very energy efficient - lower running costs</i>		
(92 plus) A		75
(81-91) B		
(69-80) C		
(55-68) D	68	
(39-54) E		
(21-38) F		
(1-20) G		
<i>Not energy efficient - higher running costs</i>		
England & Wales	EU Directive 2002/91/EC	

184 Parrock Street
Gravesend
Kent
DA12 1EN

www.sealeys.co.uk
Email: sales@sealeys.co.uk
Tel: 01474 369368



Agents Note: Whilst every care has been taken to prepare these marketing particulars, they are for guidance purposes only. These details, description and measurements do not form part of a contract and whilst every effort has been made to ensure accuracy this cannot be guaranteed. Interested parties must satisfy themselves by inspection or otherwise as to the correctness of them. Floor plans are not to scale and are for illustration purposes only. Any equipment, fixtures and fittings or any item referred to have not been tested unless specifically stated.