




Revision: D
Reference: PA1480/05/04D
Date: 03.01.2019
Scale: as specified @ A3
Checked:

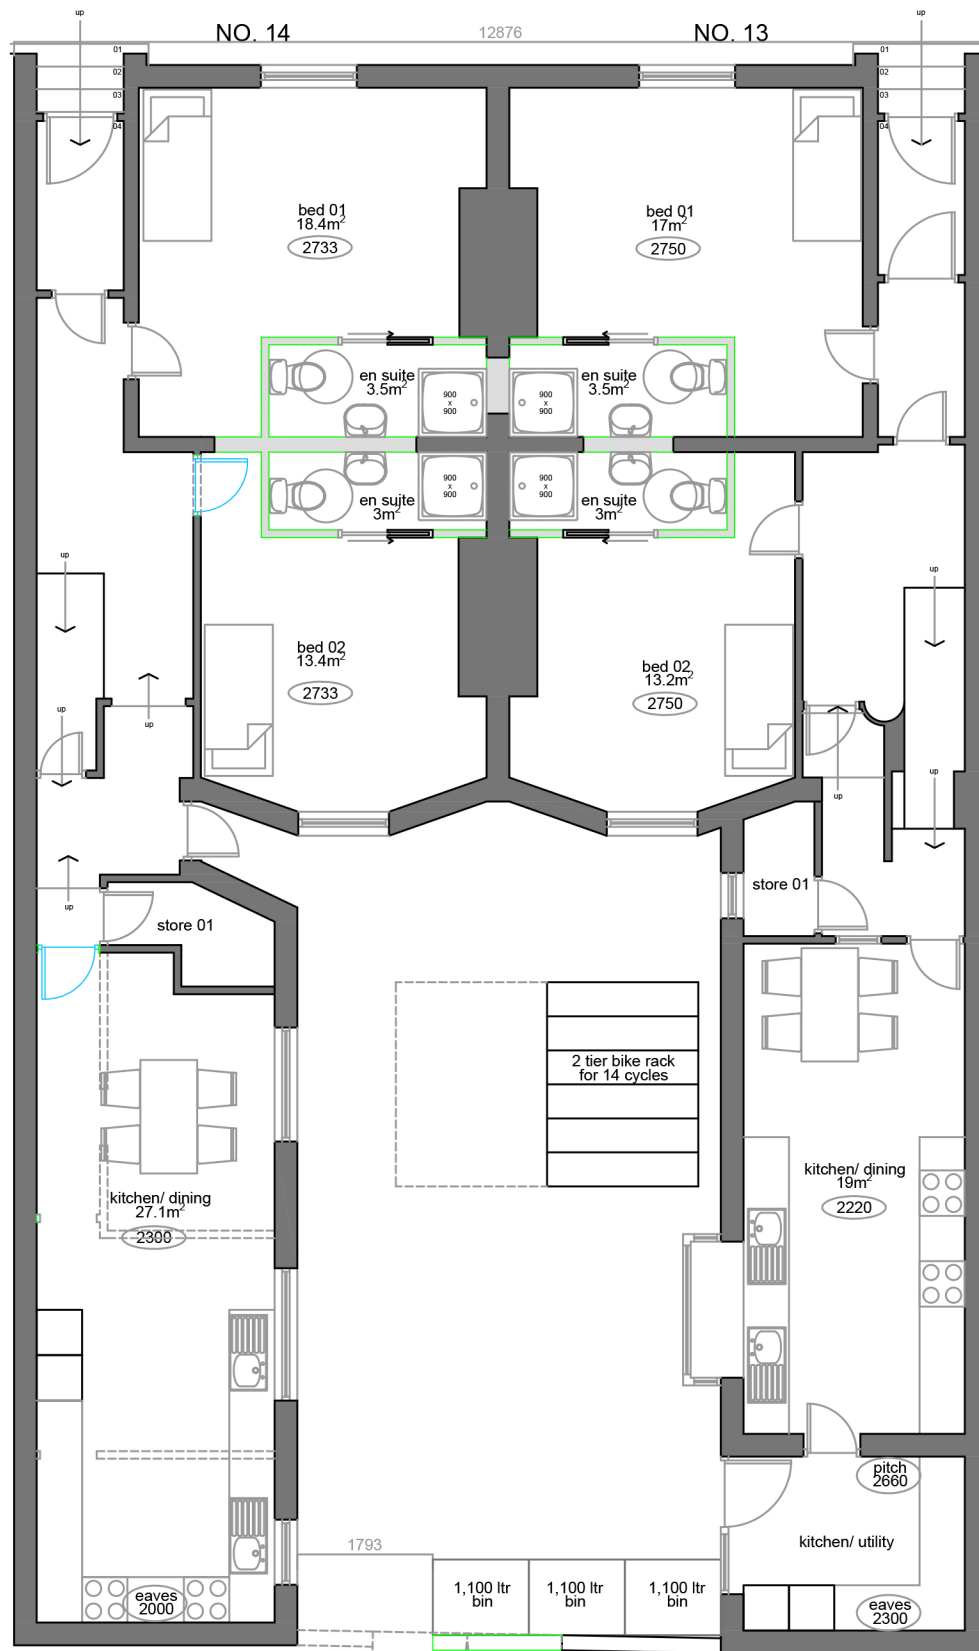

proposed ground floor plan 1:100

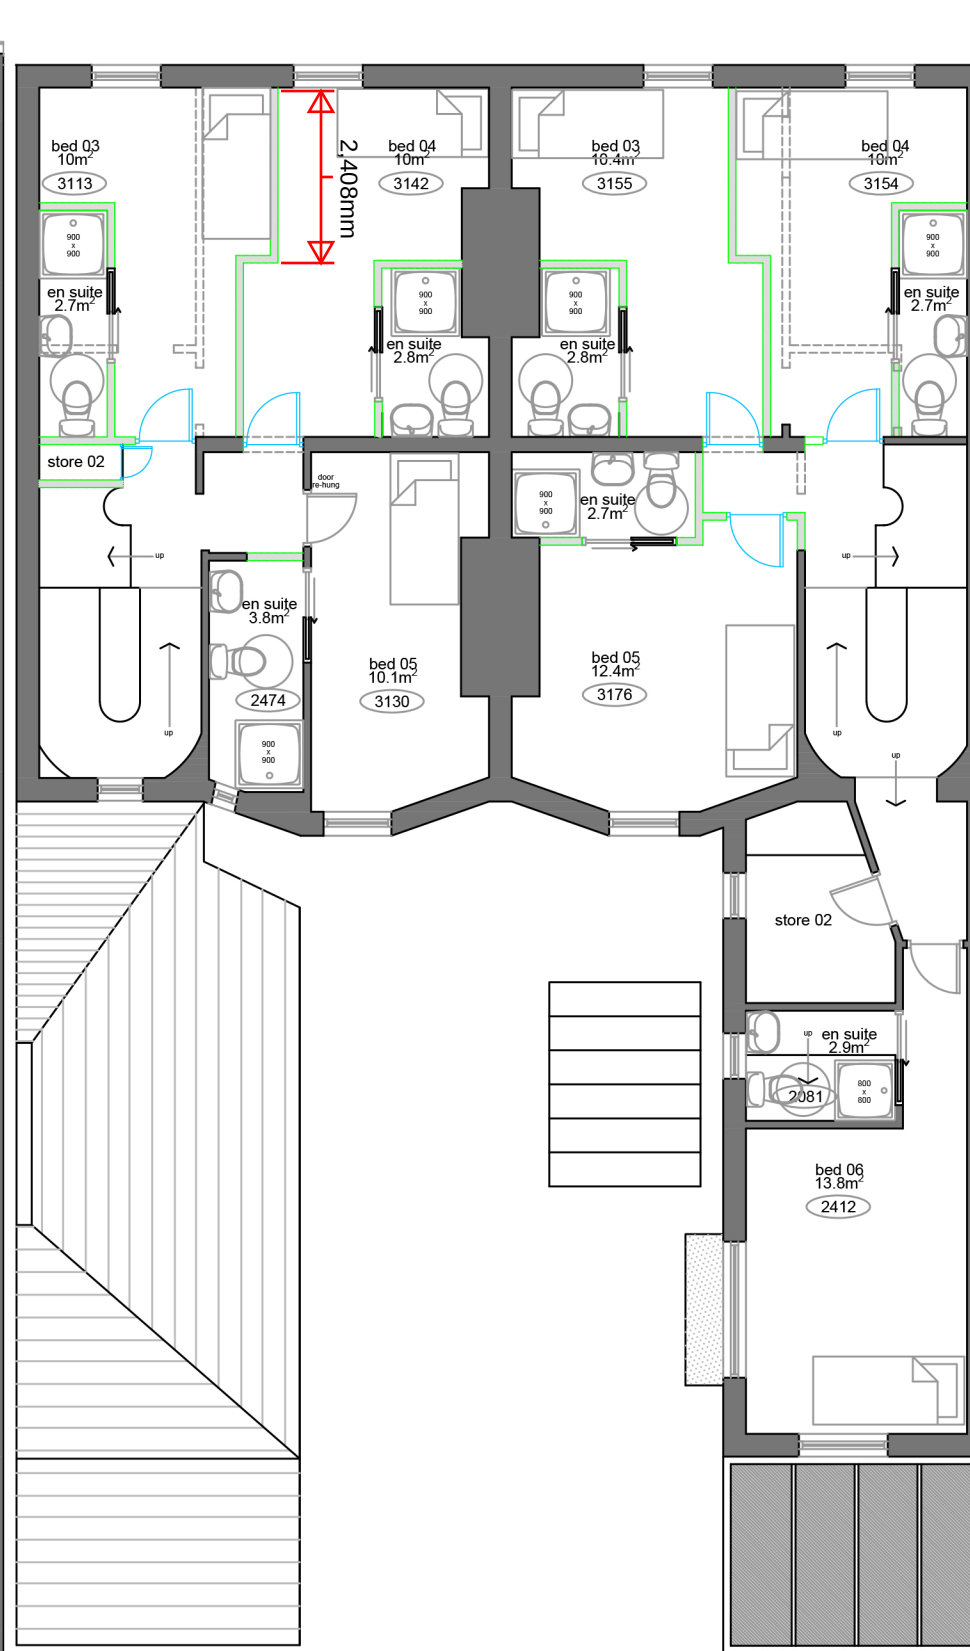

proposed first floor plan 1:100

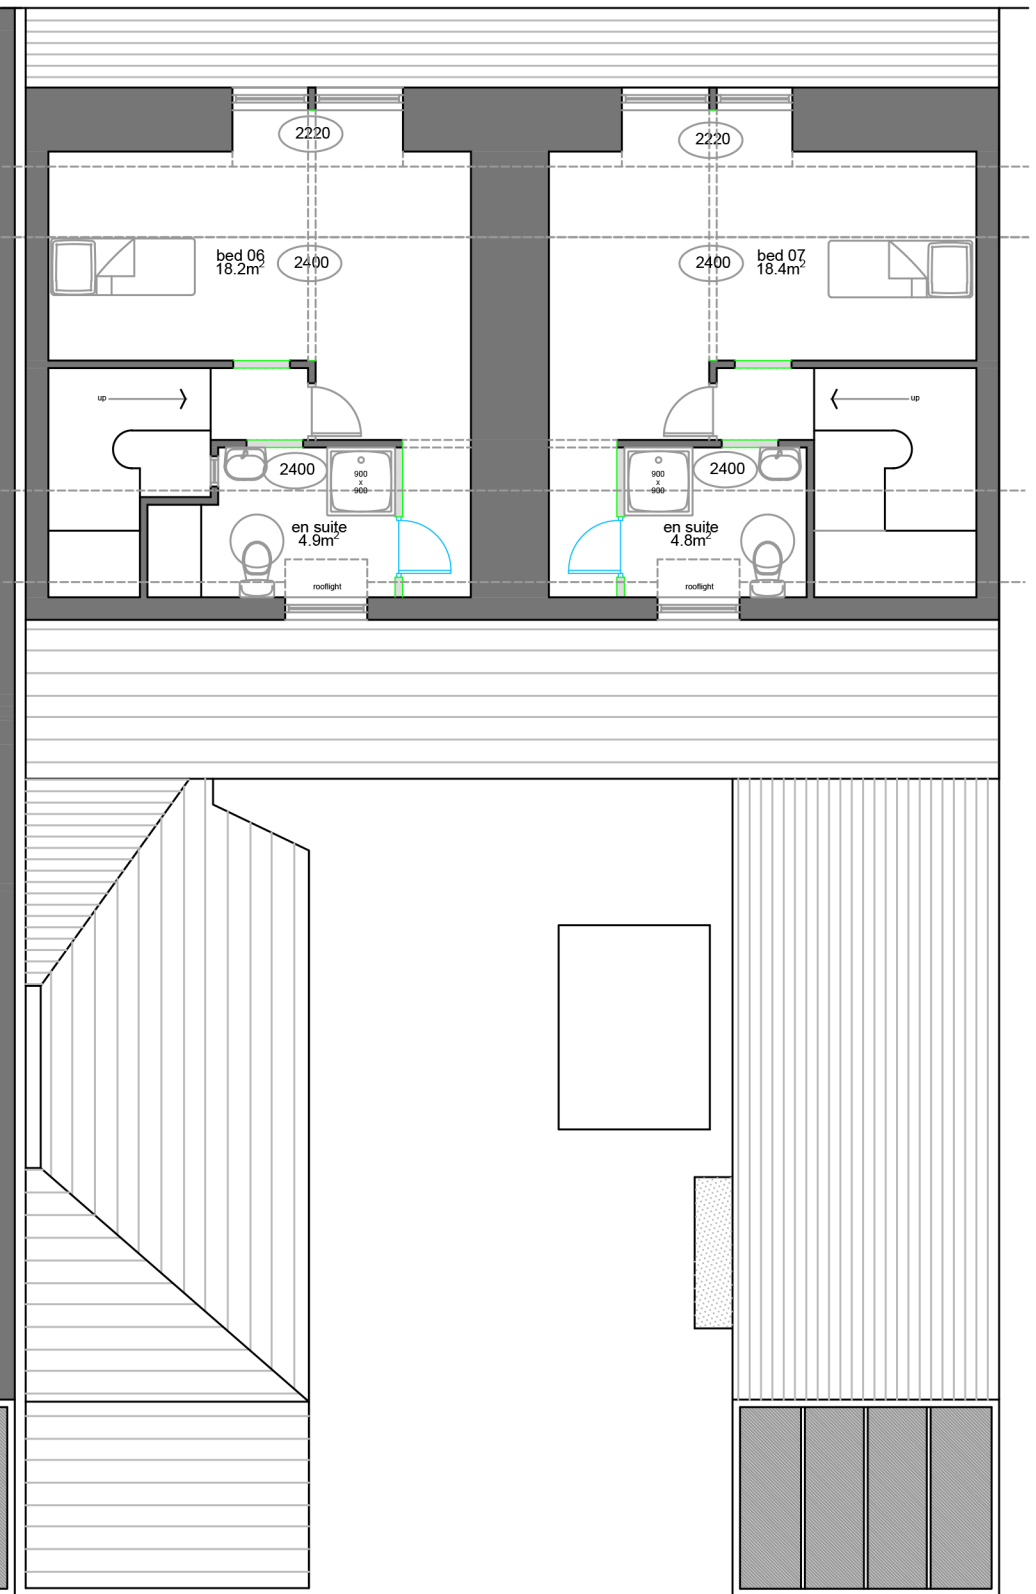

proposed second floor plan 1:100

GARDEN MEWS, HULL - PROPOSED PLANS

This drawing, and concepts depicted are copyright of Astill Planning and may not be reproduced or made use of, either directly or indirectly without express written consent. Do not scale off this drawing. All heights, levels, sizes and dimensions to be checked on site before any work is put to hand.

ASTILL PLANNING

Architects | Planners 13 University Road Leicester LE1 7RA