


HANG STREET

HOOD STREET

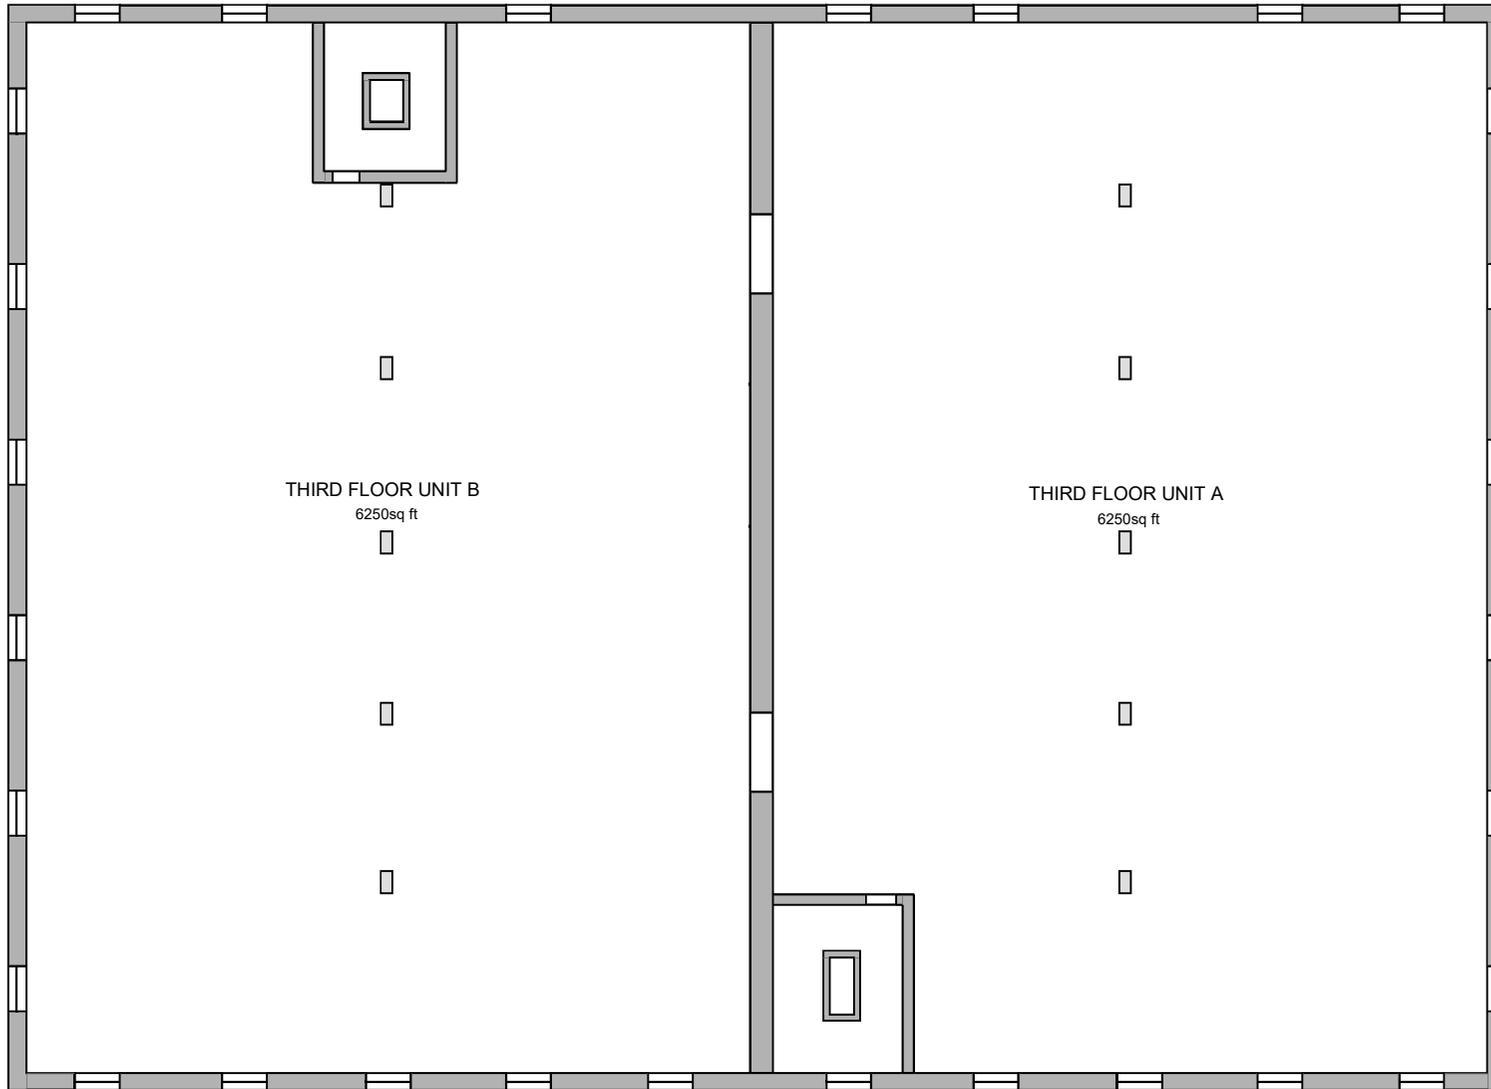

THIRD FLOOR UNIT B
6250sq ft

THIRD FLOOR UNIT A
6250sq ft

CLARENCE STREET

PROJECT
TOBACCO WAREHOUSE

DRAWING
EXISTING PLANS
THIRD FLOOR

SCALE 1:150 SHEET SIZE @ A3 DRAWN BY CW DATE JAN 24'

STATUS INFORMATION

