


HANG STREET

HOOD STREET

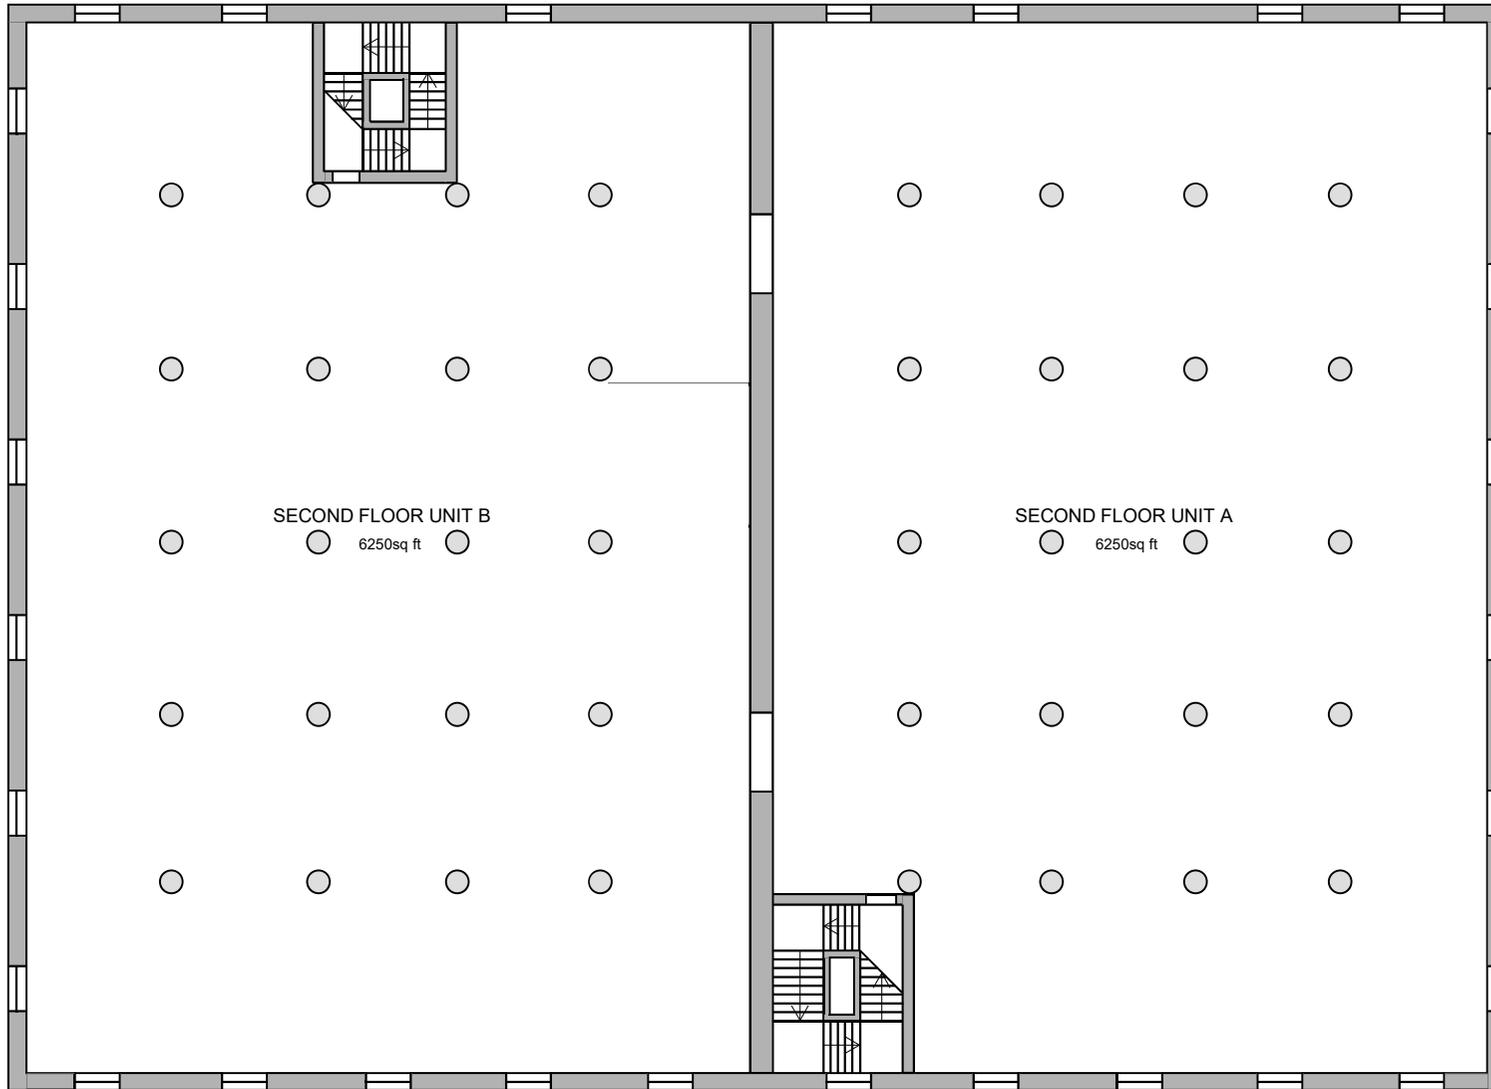

SECOND FLOOR UNIT B  
6250sq ft

SECOND FLOOR UNIT A  
6250sq ft

CLARENCE STREET

PROJECT  
TOBACCO WAREHOUSE

DRAWING  
EXISTING PLANS  
SECOND FLOOR

SCALE 1:150 SHEET SIZE @ A3 DRAWN BY CW DATE JAN 24'  
STATUS INFORMATION

