




street


28 Upper Park Road
Maisonette ground and first
view 3 from street

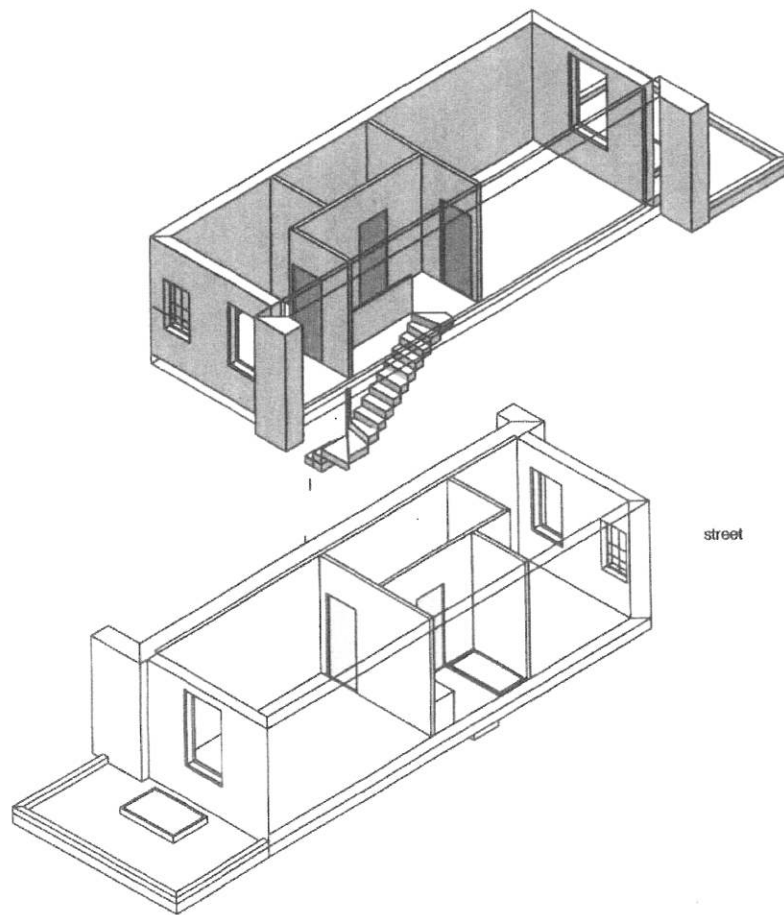


28 Upper Park Road
Maisonette first

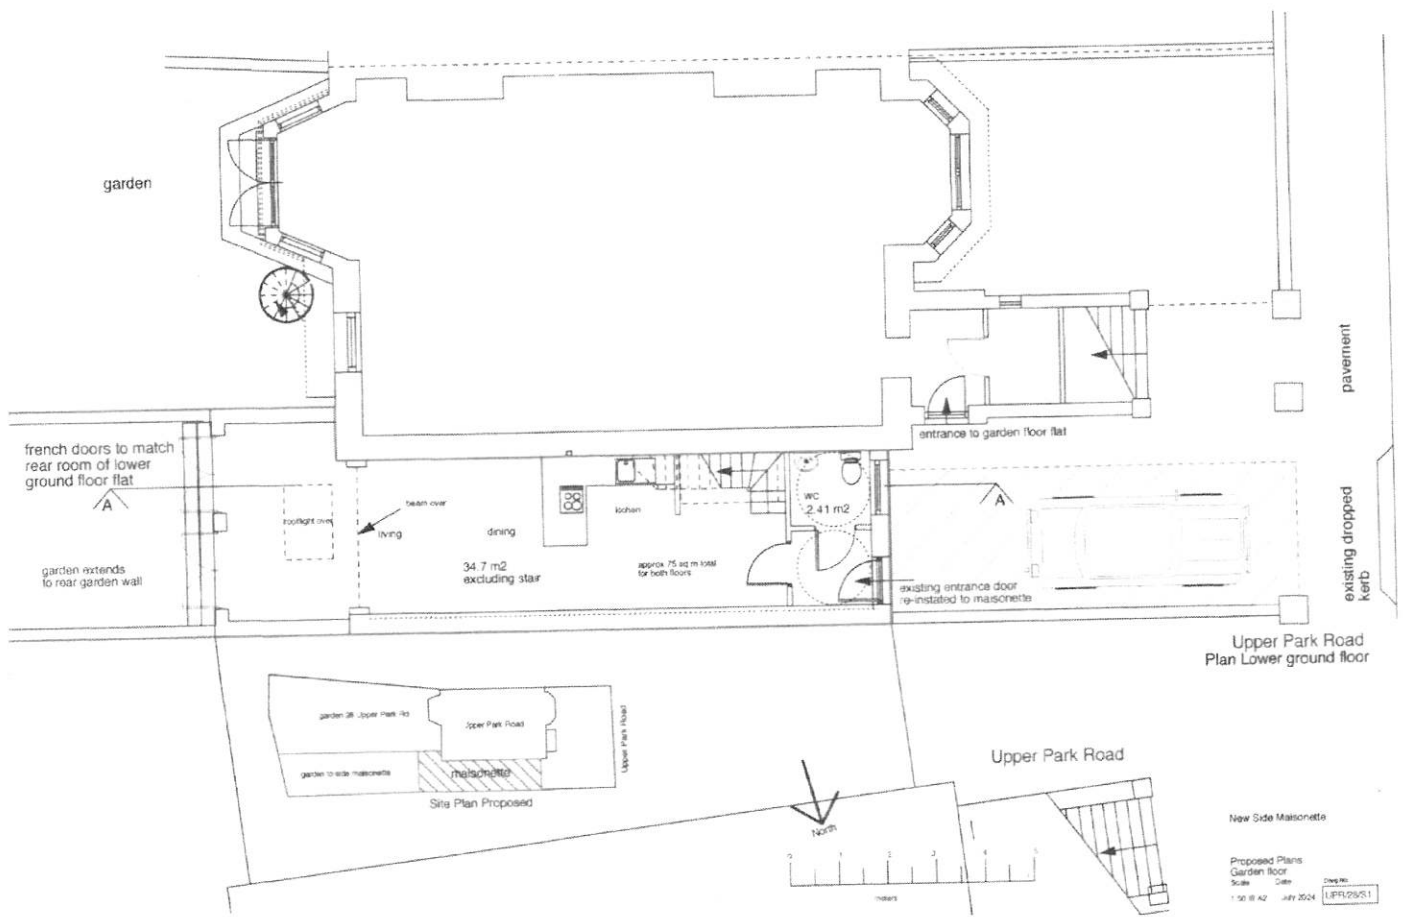


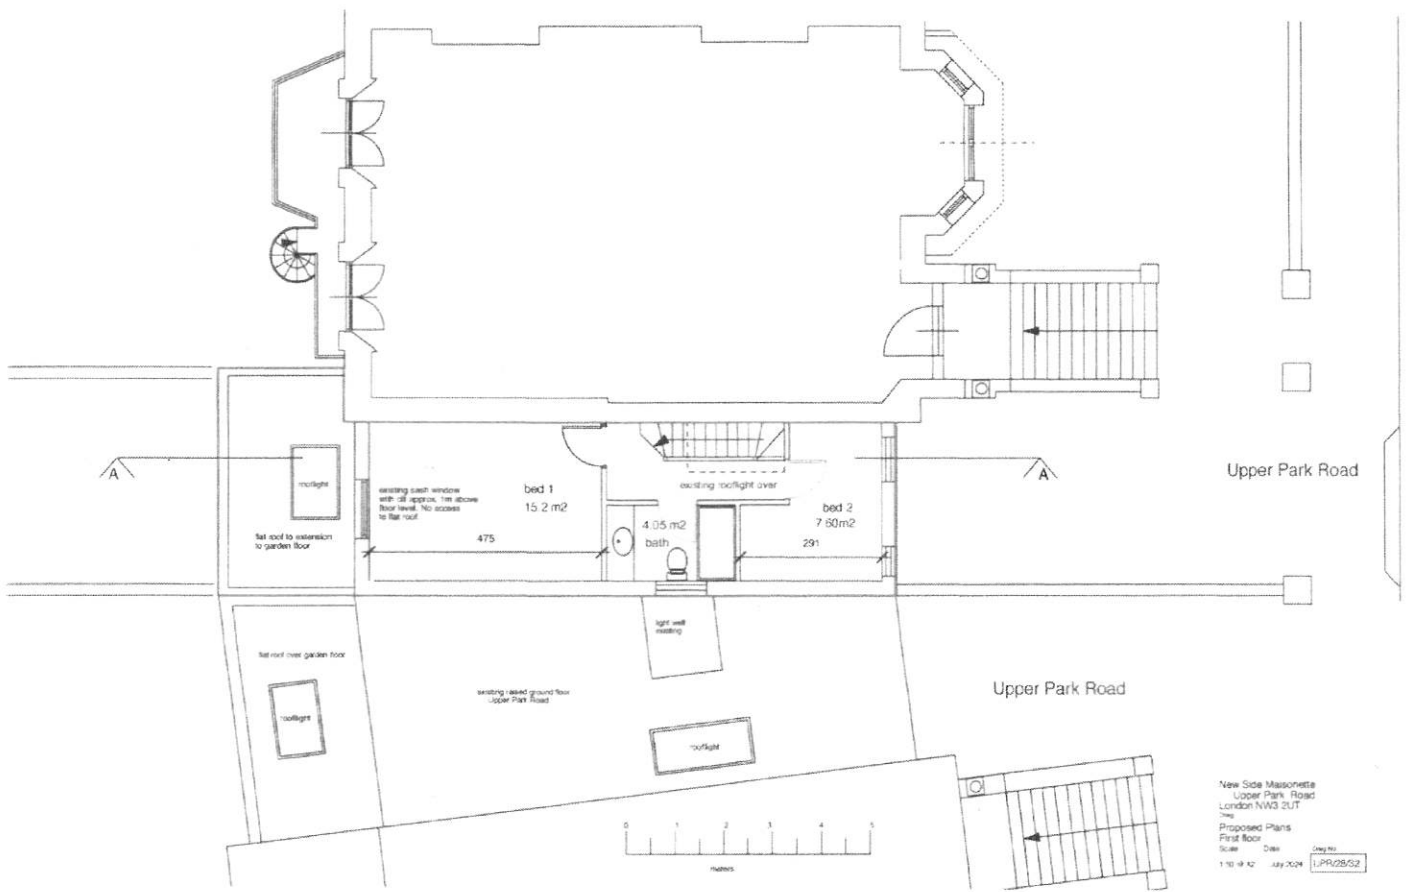

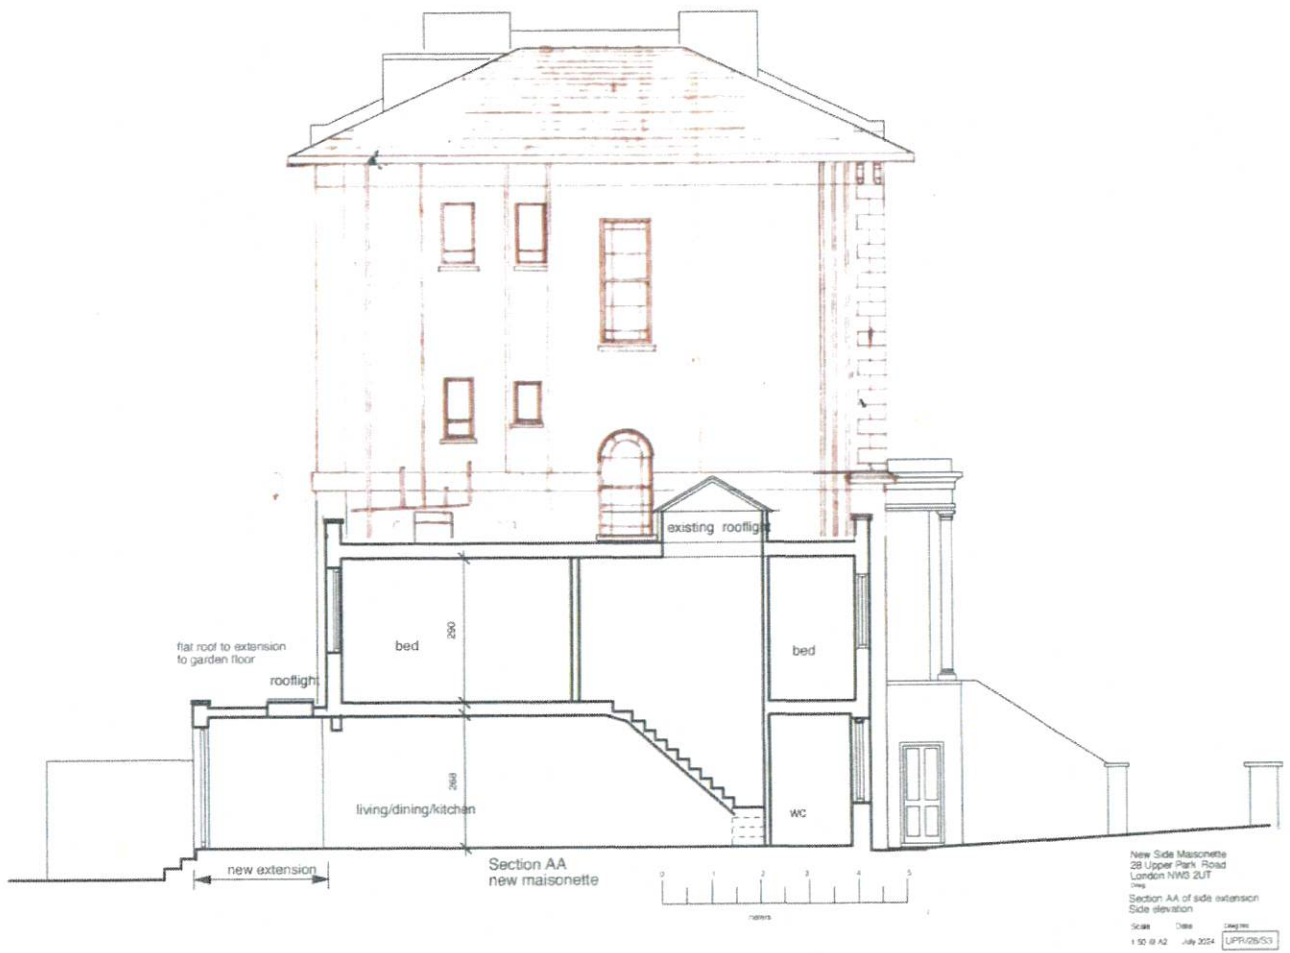

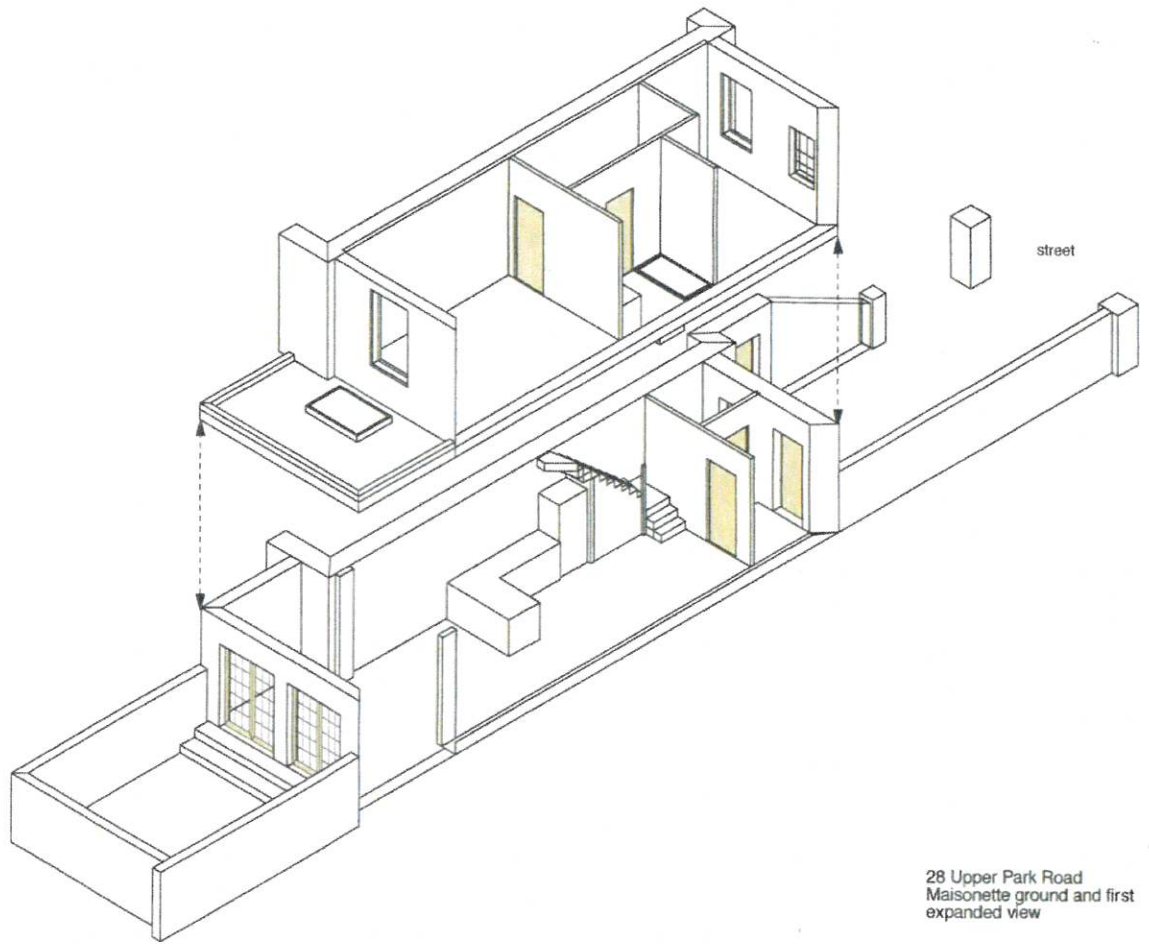


28 Upper Park Road
Maisonette ground and first
expanded view

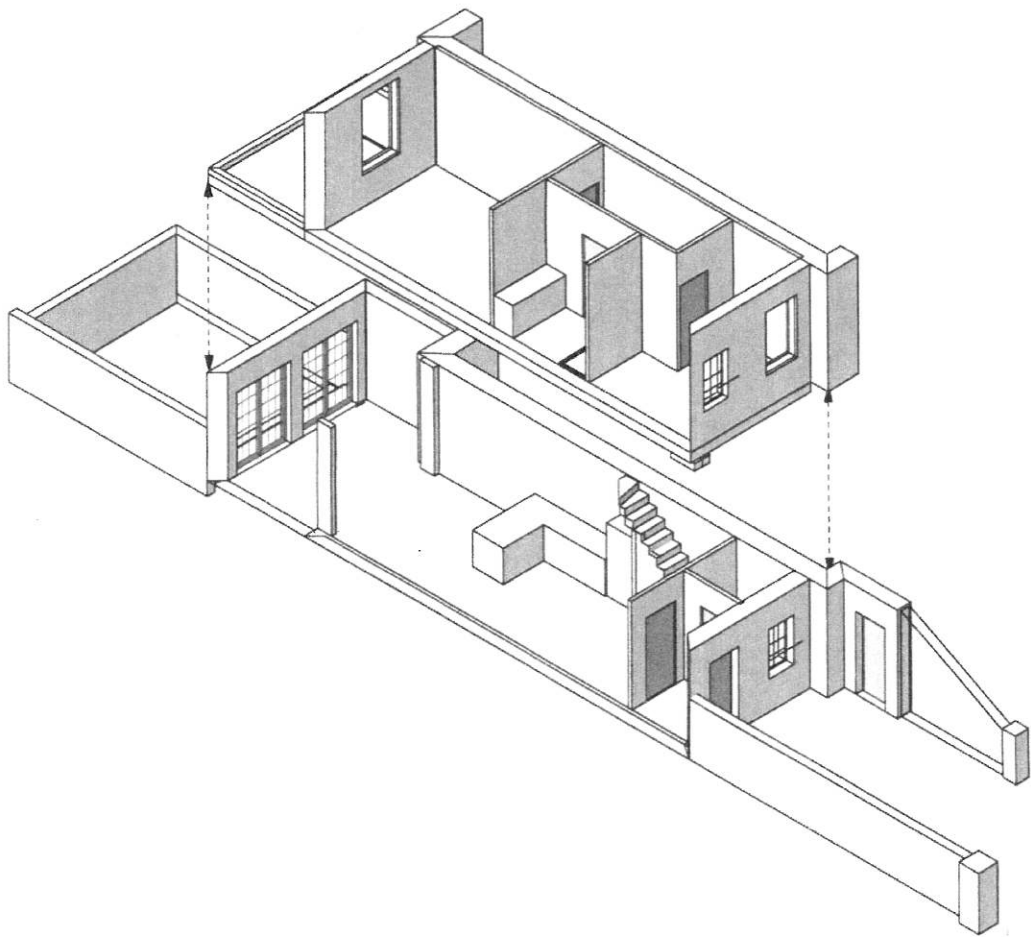

street

28 Upper Park Road
Maisonette ground and first
expanded view 2 from street

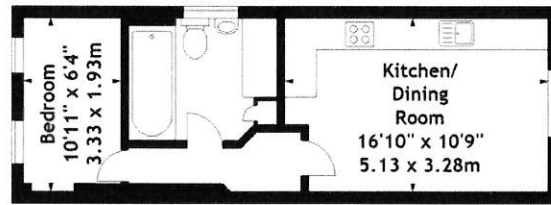

First Floor

The Coach House,
Upper Park Road, NW3
Approx. Gross Internal Area *
709 Ft² - 65.87 M²



Ground Floor

Illustration For Identification Purposes Only. Not To Scale
* As Defined byRICS - Code of Measuring Practice
© International Floorplans
Tel 0094 115 345958
www.ifpl.uk