



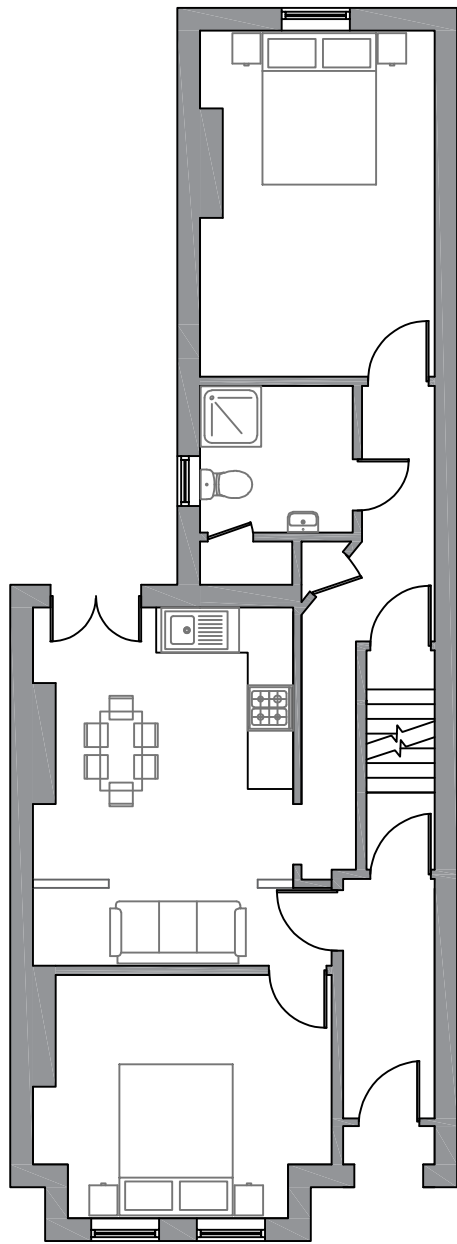

GROUND FLOOR

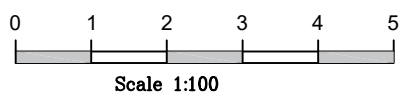

PROPERTY ADDRESS		
57 Kilmore Road London SE23 2SS		
TITLE EXISTING PLANS		
SCALE 1:100@A4	DRAWN HT	DATE 27 04 2026
DRG NO. 2657-01		REVISION B